
DocuSign Envelope ID: C342CB05-3F7E-4DA9-B171-663ECBD7A501

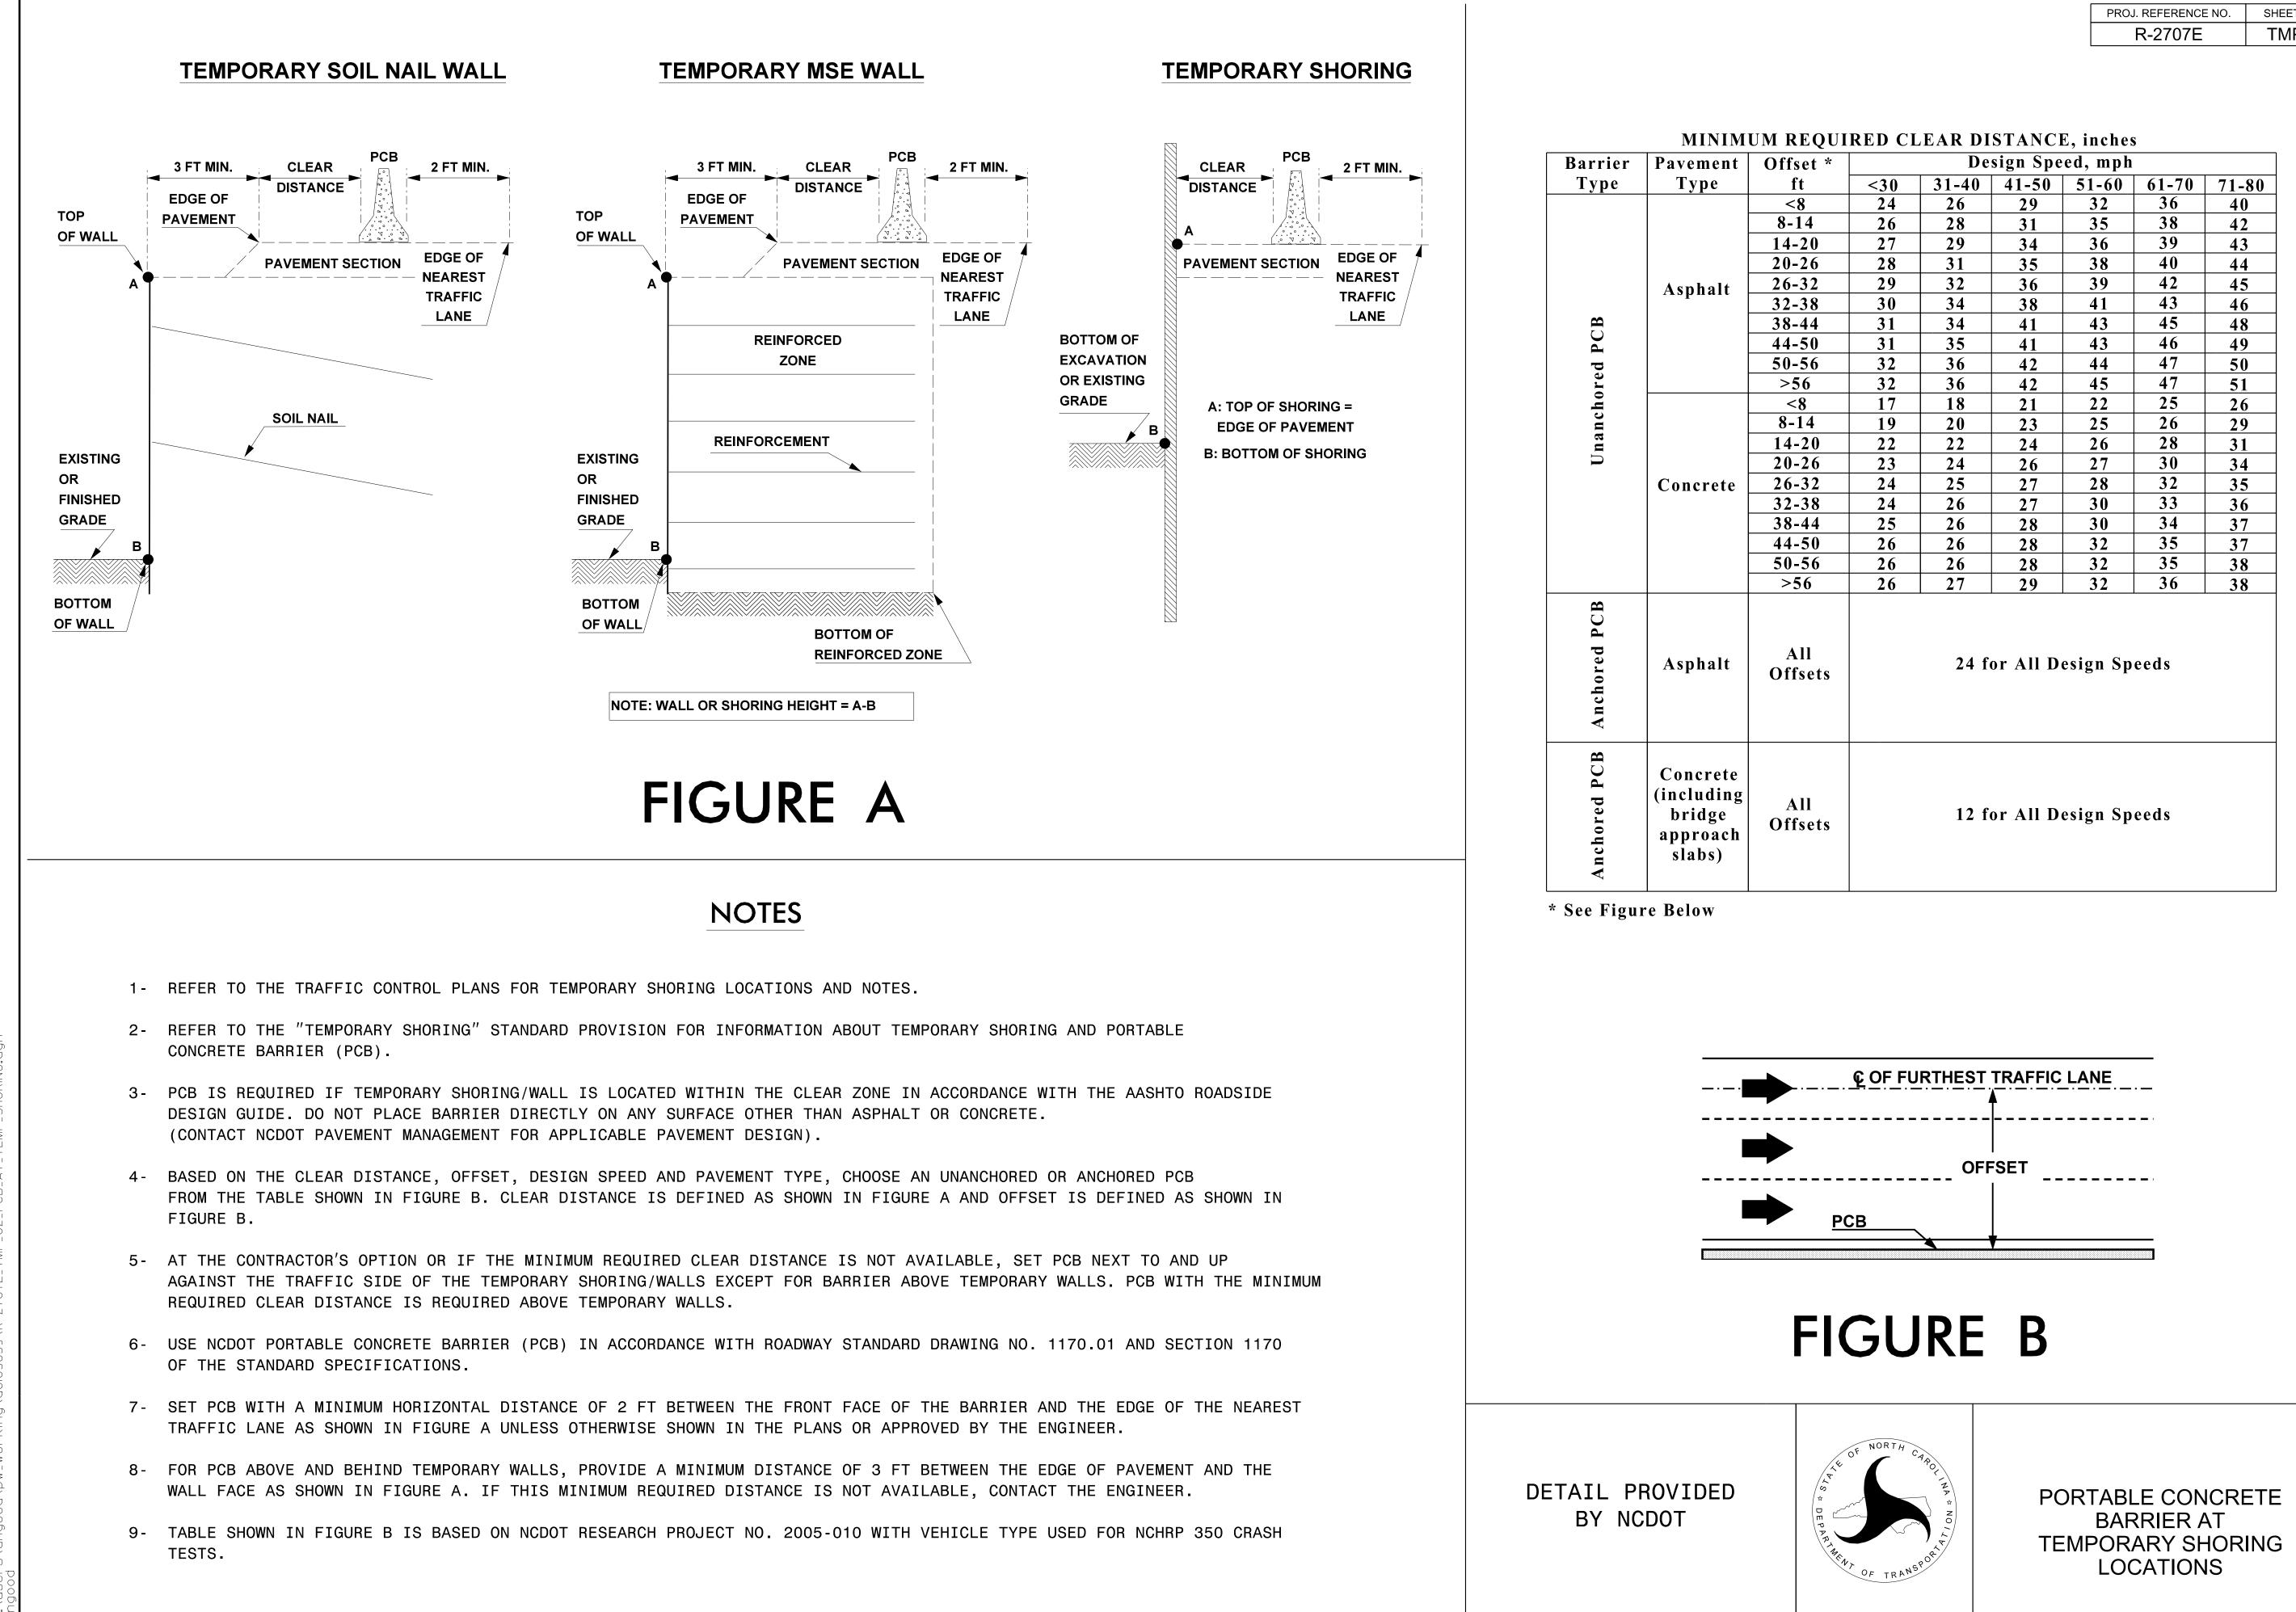

					PRO	PROJ. REFERENCE NO.		
	UM REQUI	RED CI						
vement	Offset *			sign Spe	· •			
Гуре	ft	<30	31-40	41-50	51-60	61-70	71-8	0
sphalt	<8	$\frac{24}{26}$	26	29	32	36	40	
	8-14	26	$\frac{28}{20}$	31	35	38	42	
	14-20	27	29	34	36	<u>39</u>	43	
	20-26	28	31	35	38	40	44	
	26-32	29	32	36	<u>39</u>	<u>42</u> 43	45	
	$\frac{32-38}{38.44}$	30	34	38	41	<u>43</u> 45	46	
	<u>38-44</u> 44-50	31 31	34 35	41	43 43	<u>45</u> 46	<u>48</u> 49	
	50-56	31	35	41 42	43	40	<u> </u>	
	>56	32	36	42	45	47	<u> </u>	
ncrete	<8	17	18	21	22	25	26	
	8-14	19	20	23	25	25	29	
	14-20	22	20	23	26	28	31	
	20-26	22	22	26	20	30	34	
	26-32	23	25	20	28	32	35	
	32-38	24	26	27	30	33	36	
	38-44	25	26	28	30	34	37	
	44-50	26	26	28	32	35	37	
	50-56	26	26	28	32	35	38	
	>56	26	27	29	32	36	38	
sphalt	All Offsets	24 for All Design Speeds						
oncrete cluding ridge proach labs)	All Offsets	12 for All Design Speeds						