

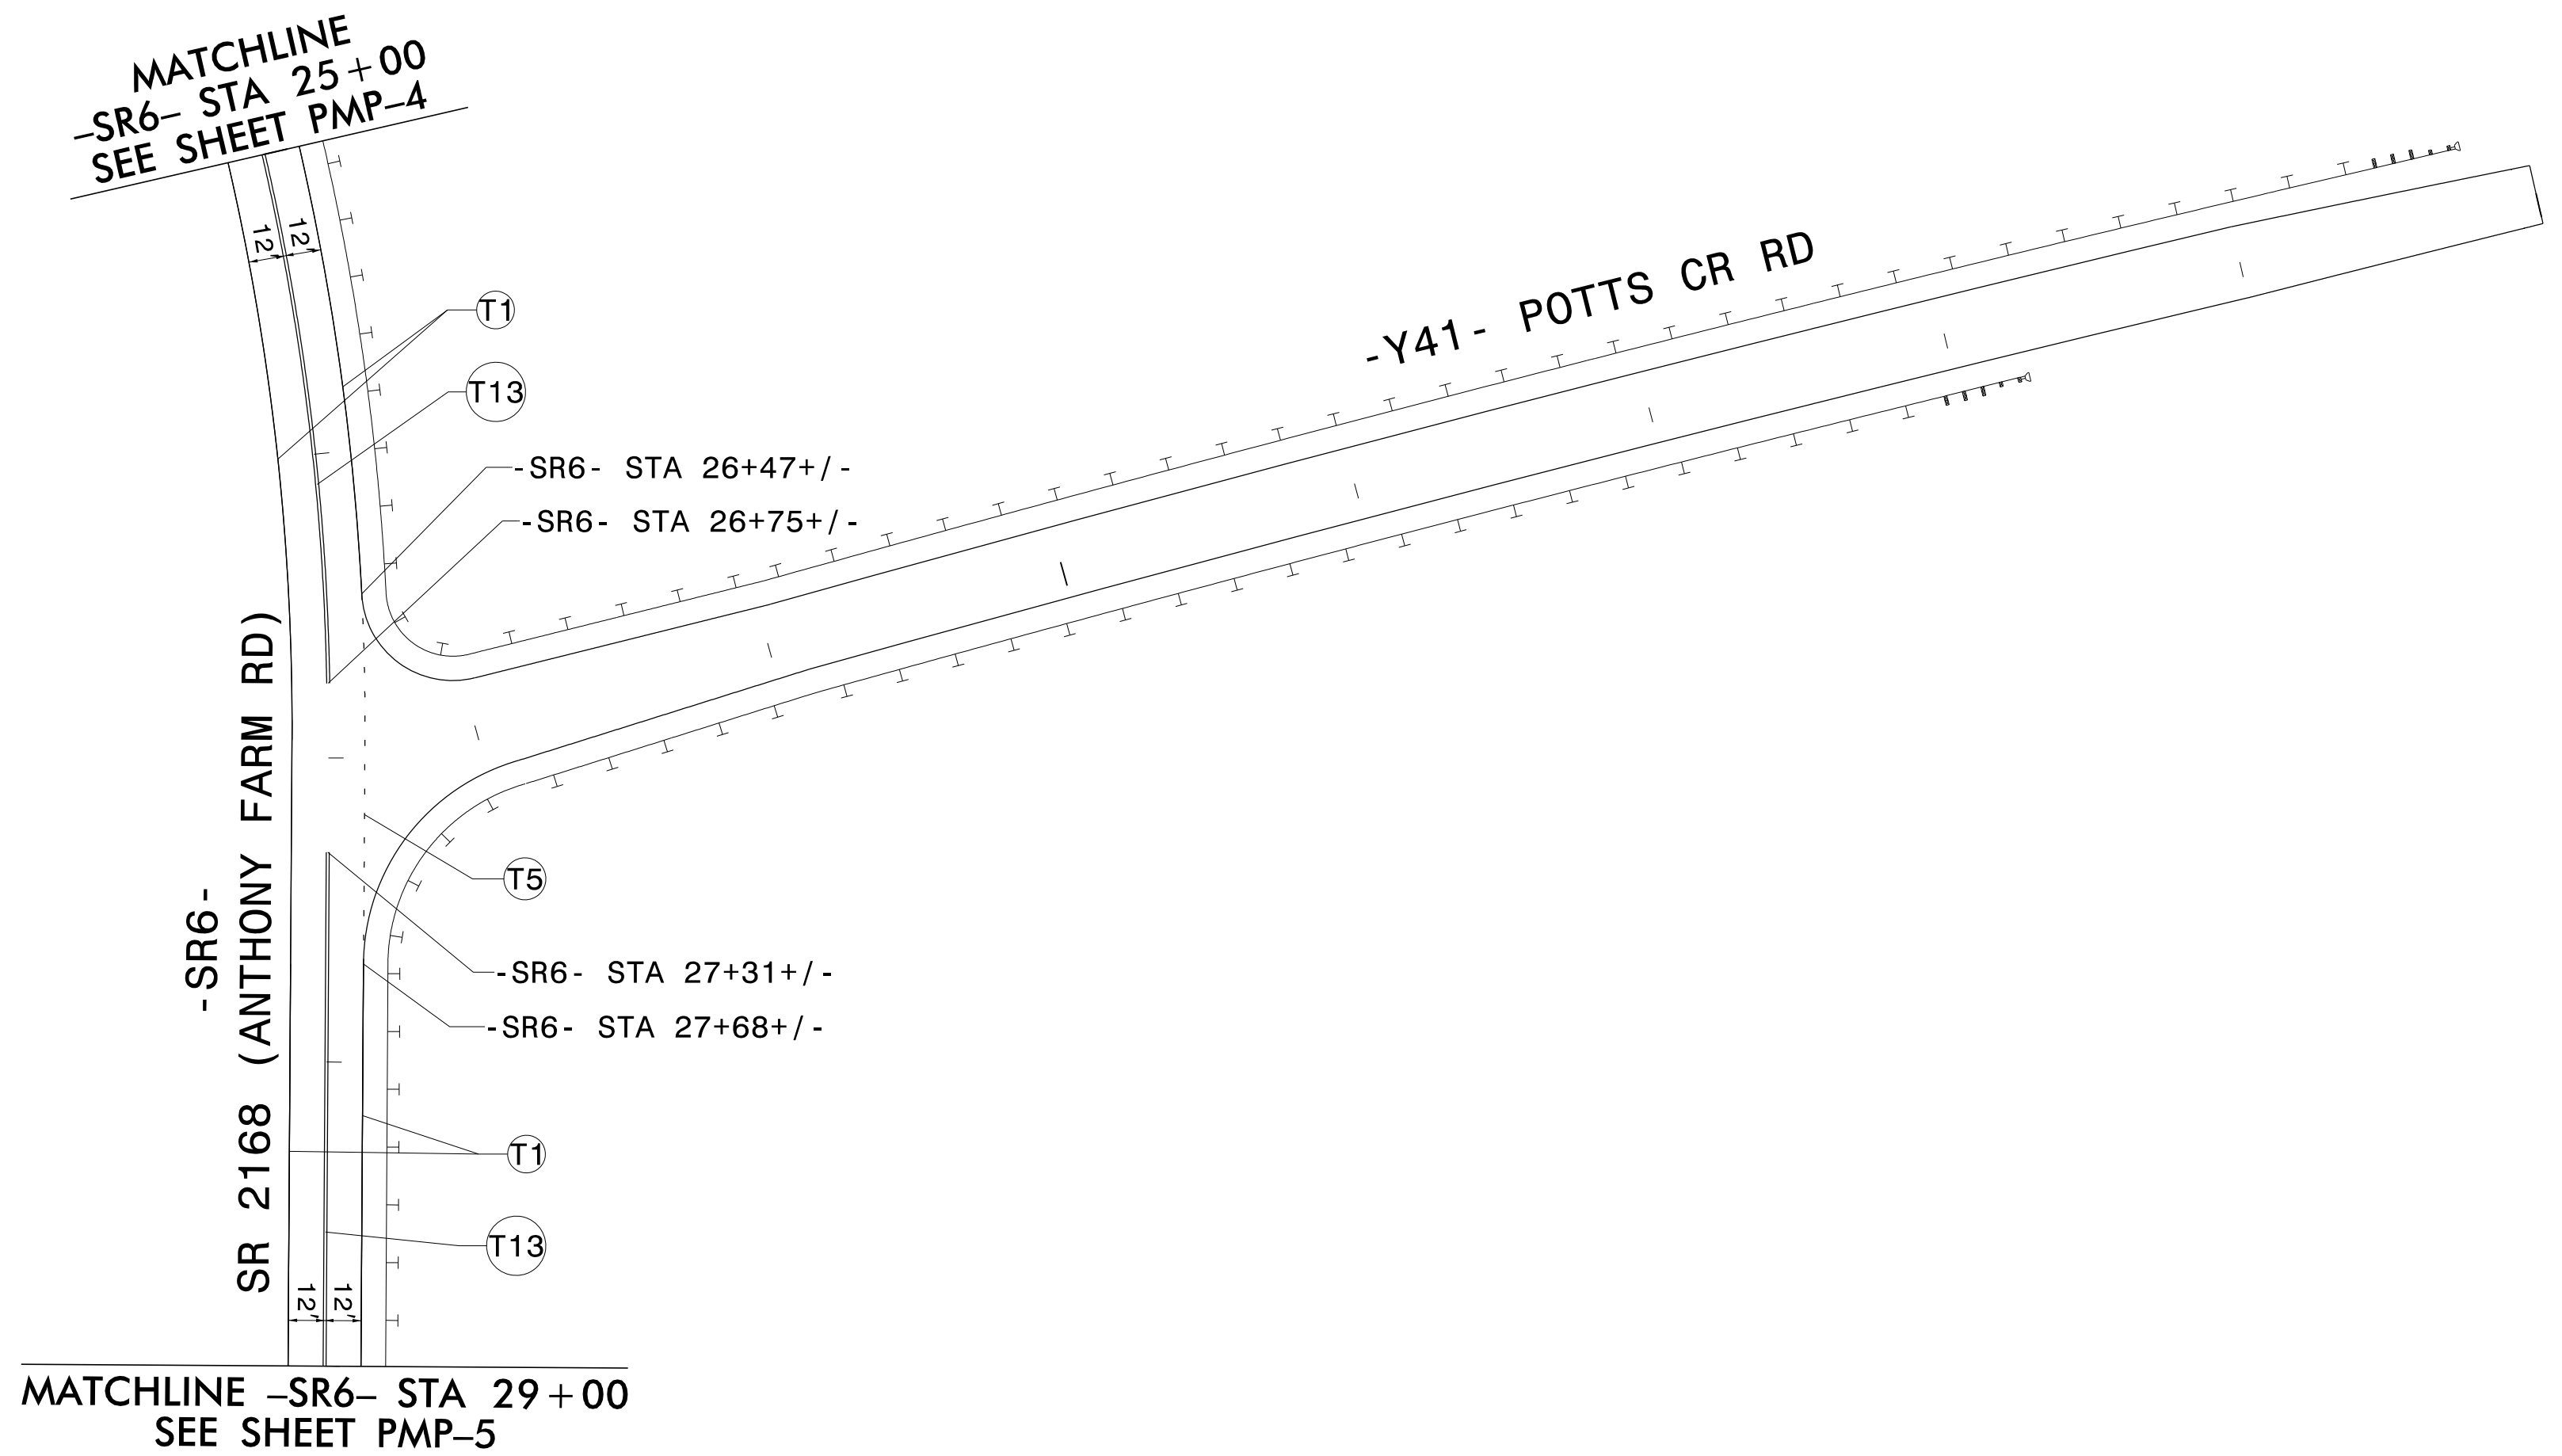


| THERMOPLASTIC PAVEMENT MARKING LEGEND | |
|---------------------------------------|----------------------------------|
| (T1) | WHITE EDGELINE (4") |
| (T5) | 2 FT-6 FT/SP WHITE MINISKIP (4") |
| (T13) | YELLOW DOUBLE CENTER (4") |

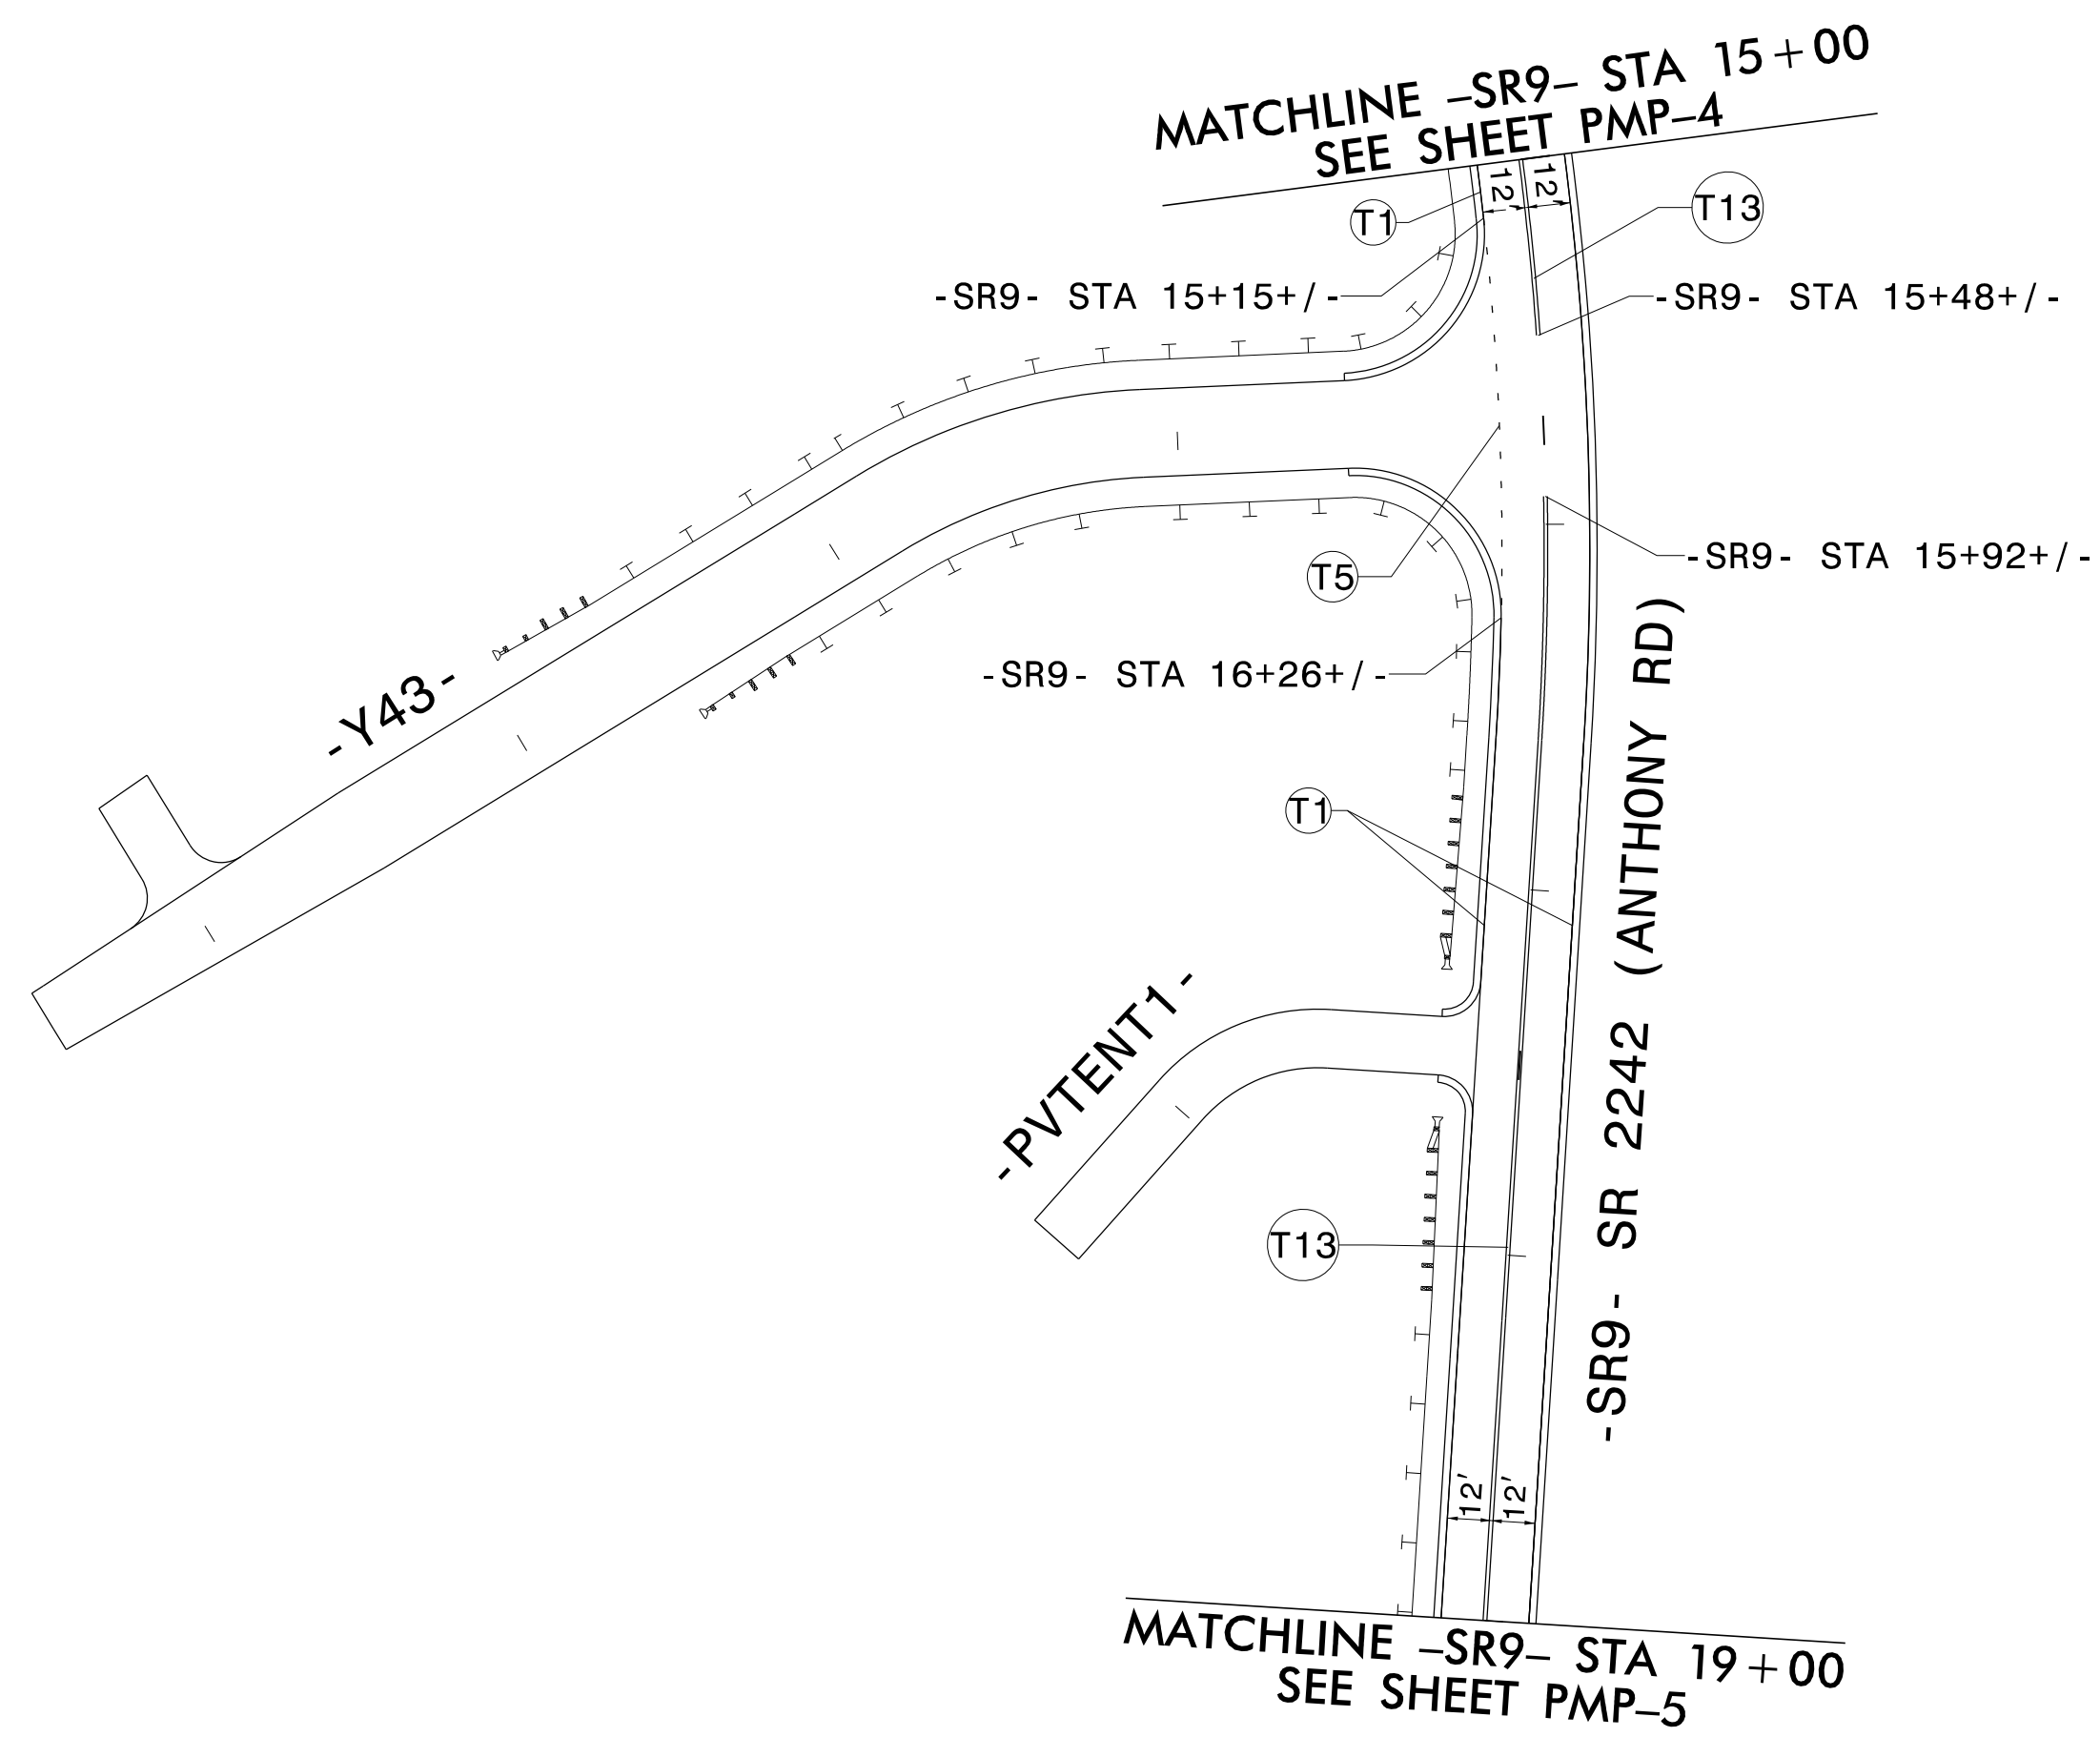

\$\$\$\$\$SYTIME\$\$\$\$\$
\$\$\$\$\$DGN\$\$\$\$\$
\$\$\$\$\$USERNAME\$\$\$\$\$

| | |
|--|---------------------|
| TIP NO. R-2707E | SHEET NO. PMP-15 |
| APPROVED: <i>Petsy L. Watson</i> | |
| DATE: 4/24/2023 | |
| SEAL | |
| | |
| DOCUMENT NOT CONSIDERED FINAL UNLESS ALL SIGNATURES COMPLETED | |
| | |

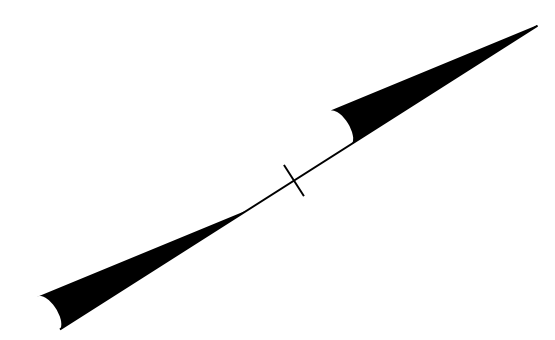

| THERMOPLASTIC PAVEMENT MARKING LEGEND | |
|---------------------------------------|----------------------------------|
| (T1) | WHITE EDGELINE (4") |
| (T5) | 2 FT-6 FT/SP WHITE MINISKIP (4") |
| (T13) | YELLOW DOUBLE CENTER (4") |

PAVEMENT MARKING DETAIL