


6/23/16

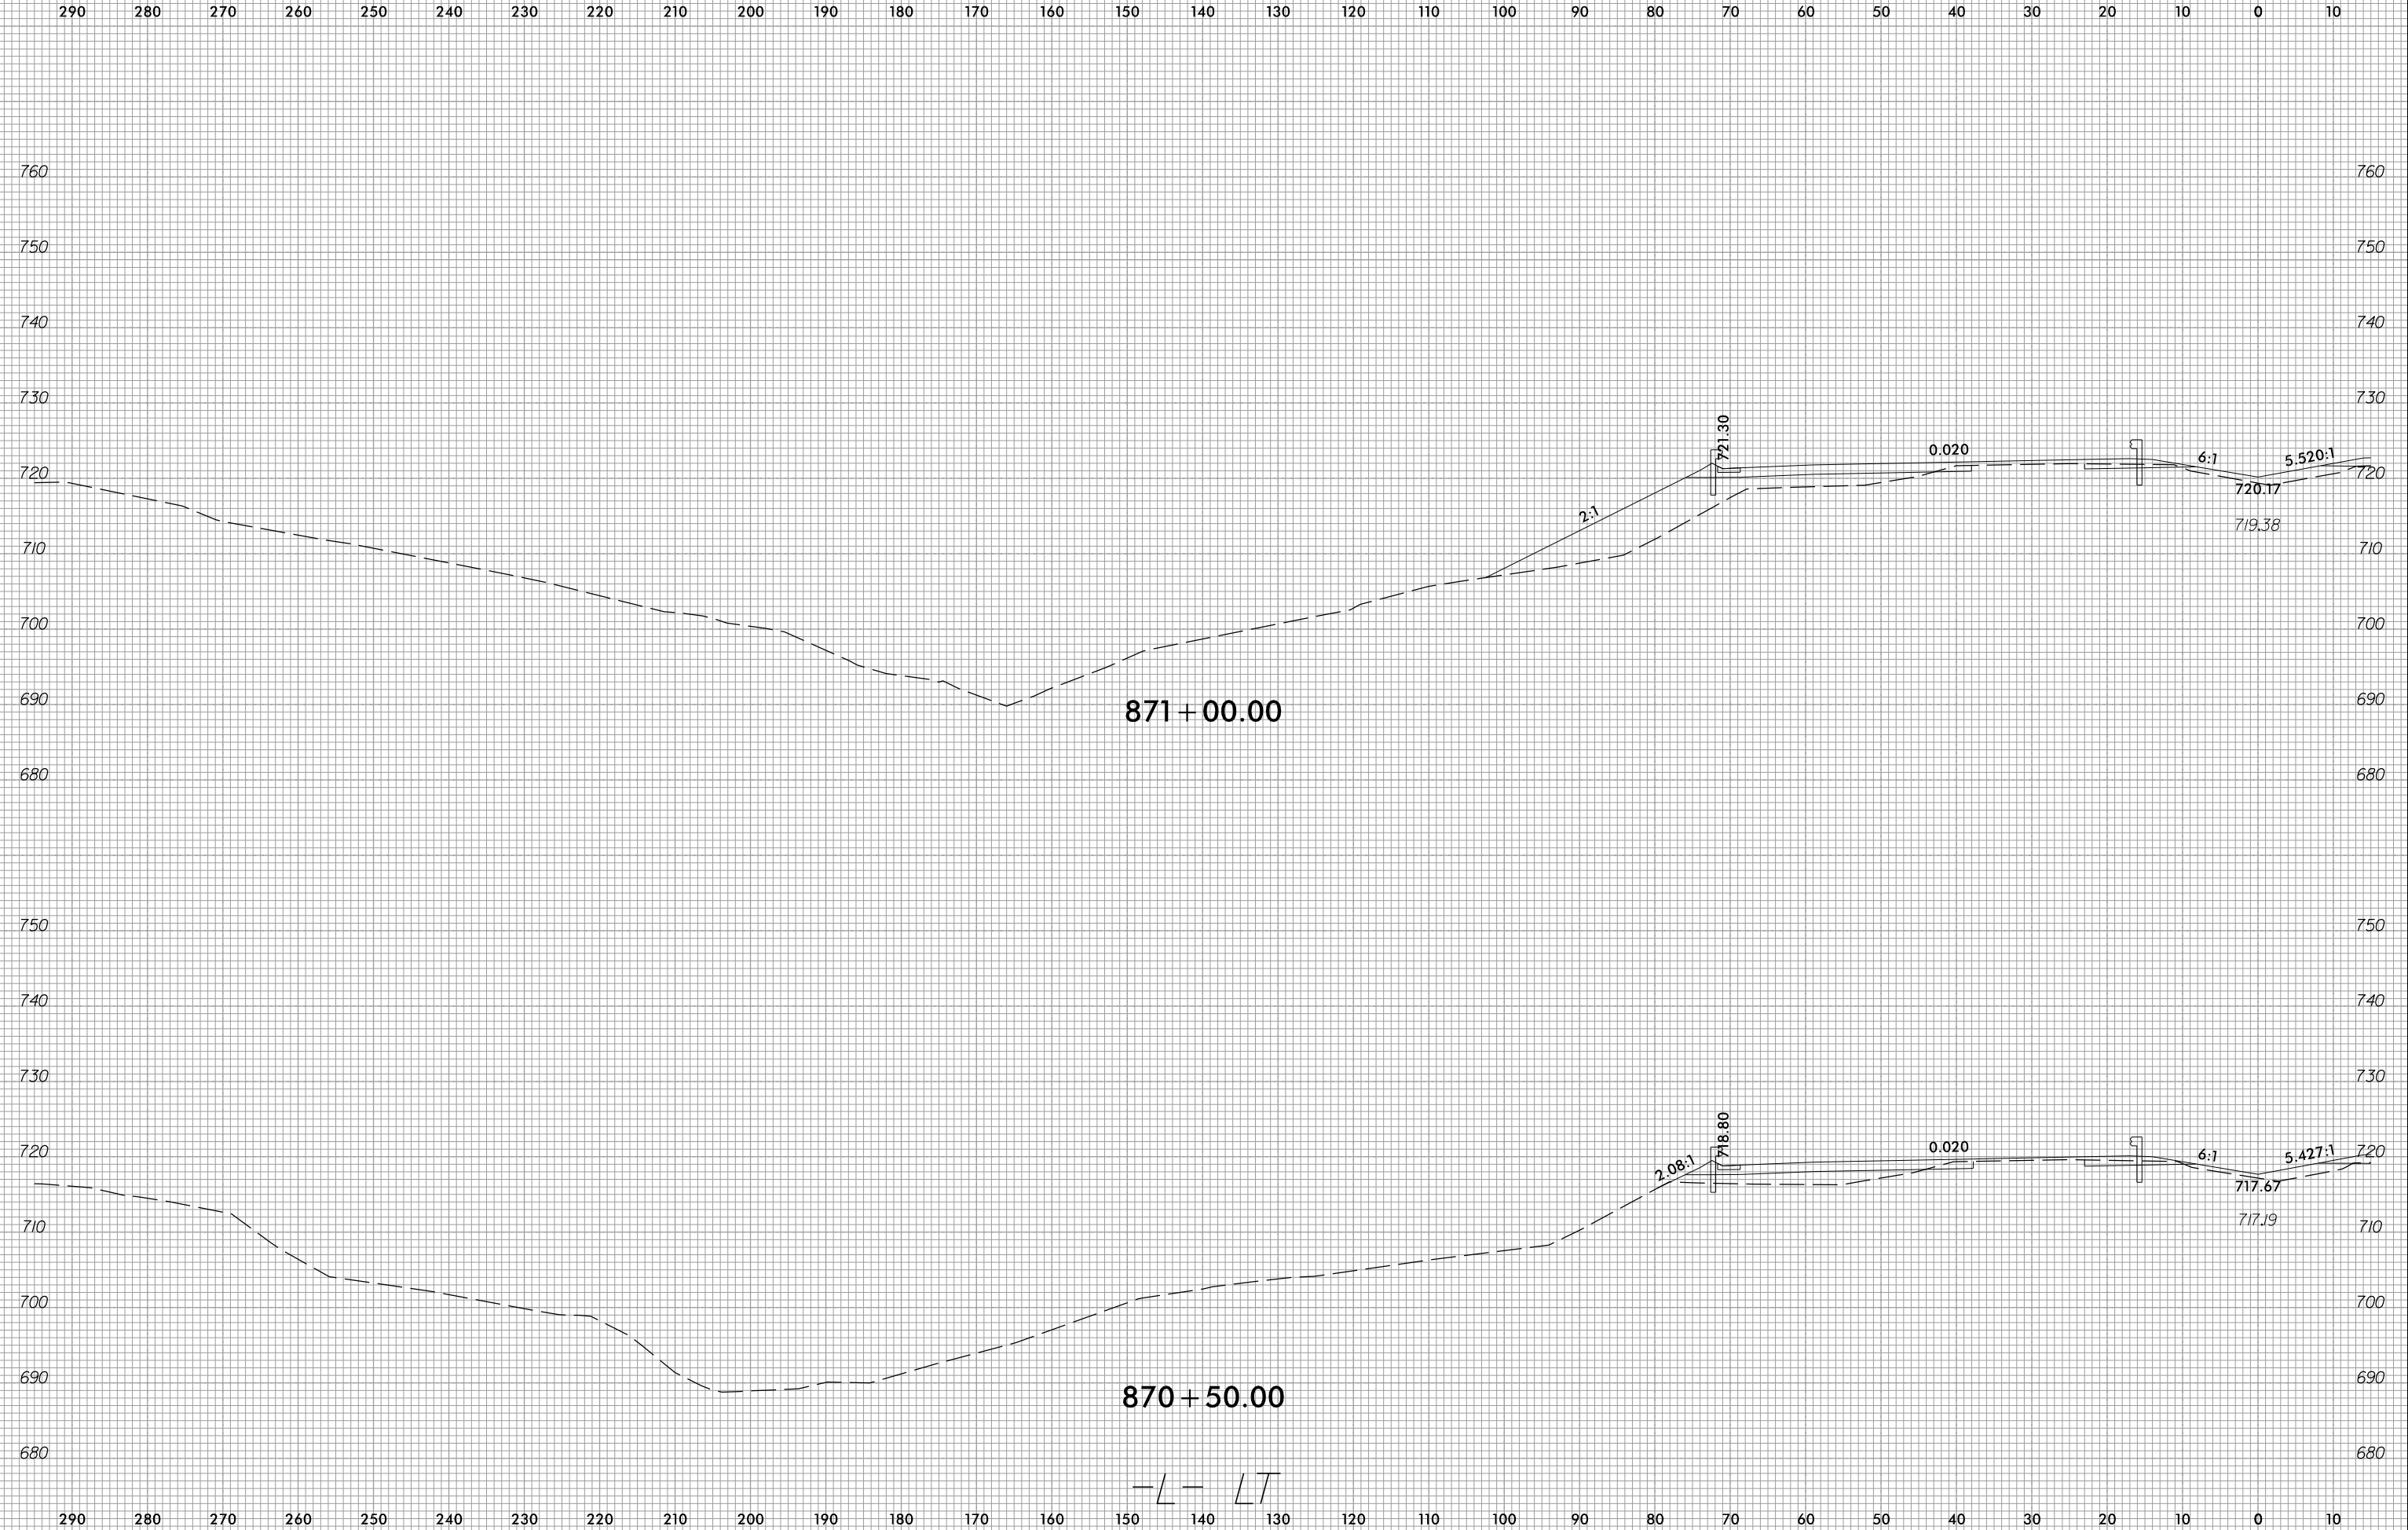

PROJ. REFERENCE NO.	SHEET NO.
R-2707E	X-17



4/6/2023  
 c:\users\wujarvis\documents\pw-working\d0103749\R2707E\_CMD\_XPL-L-L.T.dgn  
 wujarvis