


6/23/16



PROJ. REFERENCE NO.	SHEET NO.
R-2707E	X-28

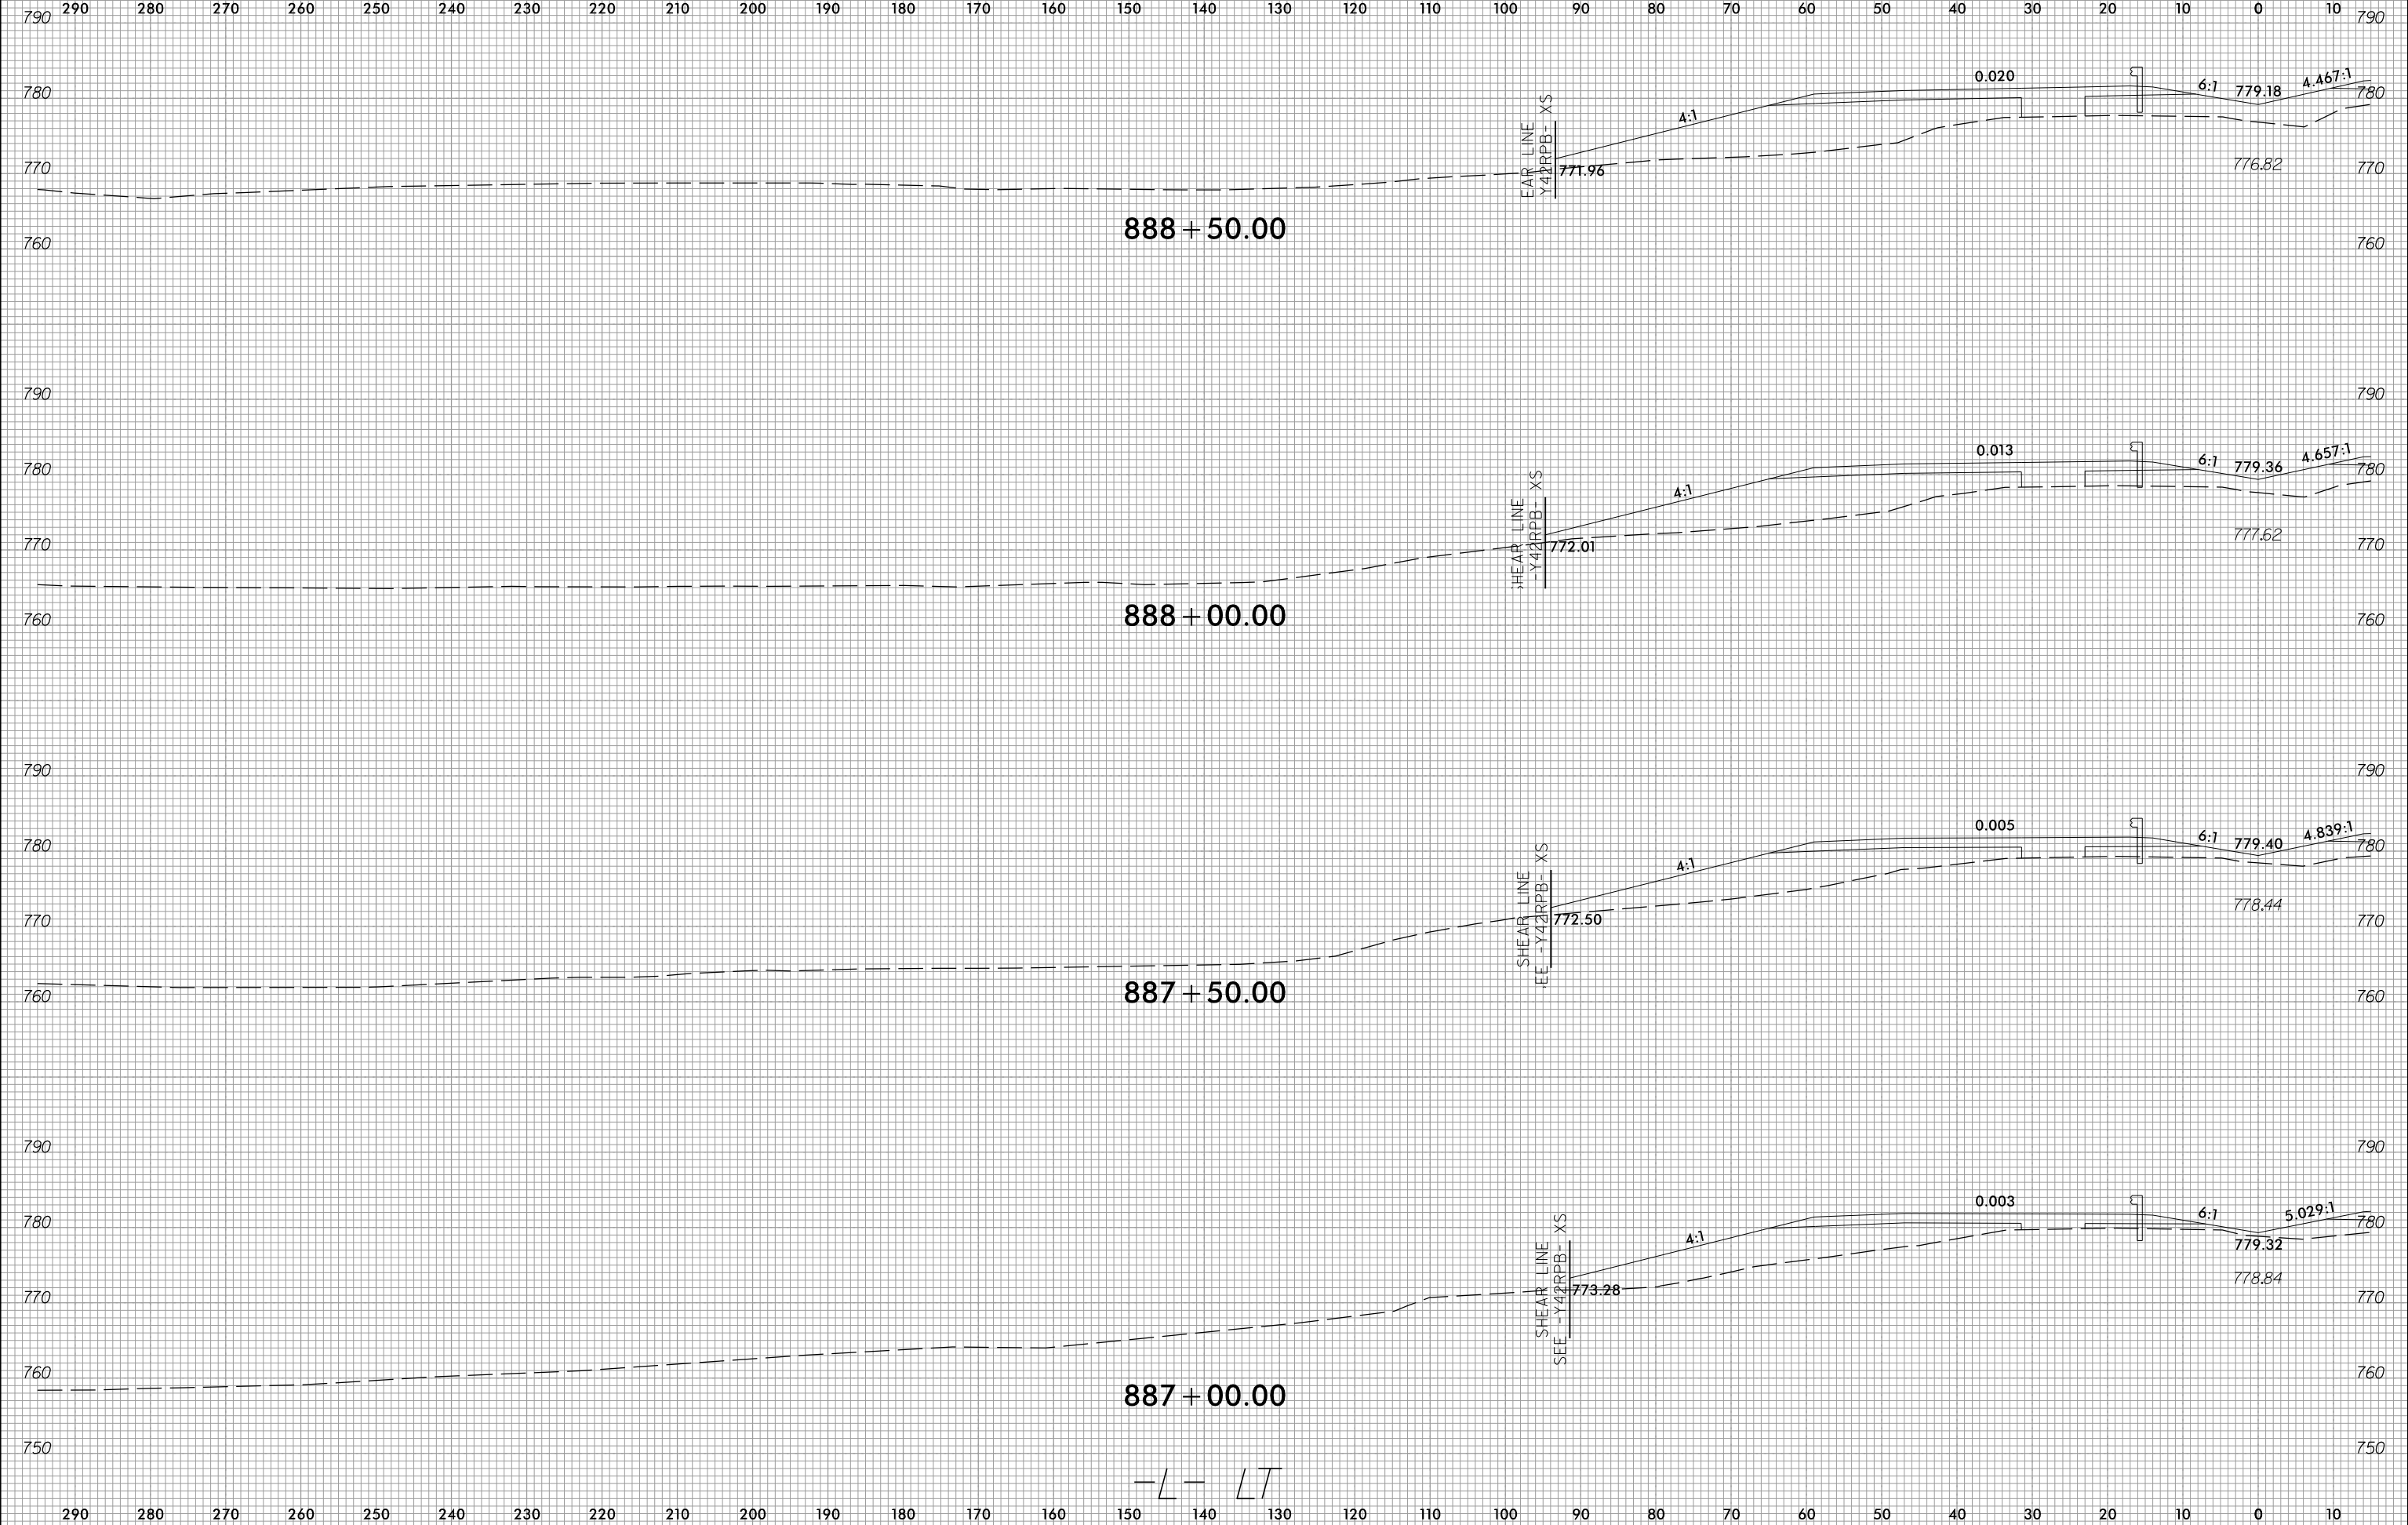

4/6/2023 c:\users\ujarvis\documents\pw-working\0103749\R2707E\_CMD\_XPL-L-L.T.dgn

-L-LT