


6/23/16



PROJ. REFERENCE NO.	SHEET NO.
R-2707E	X-32

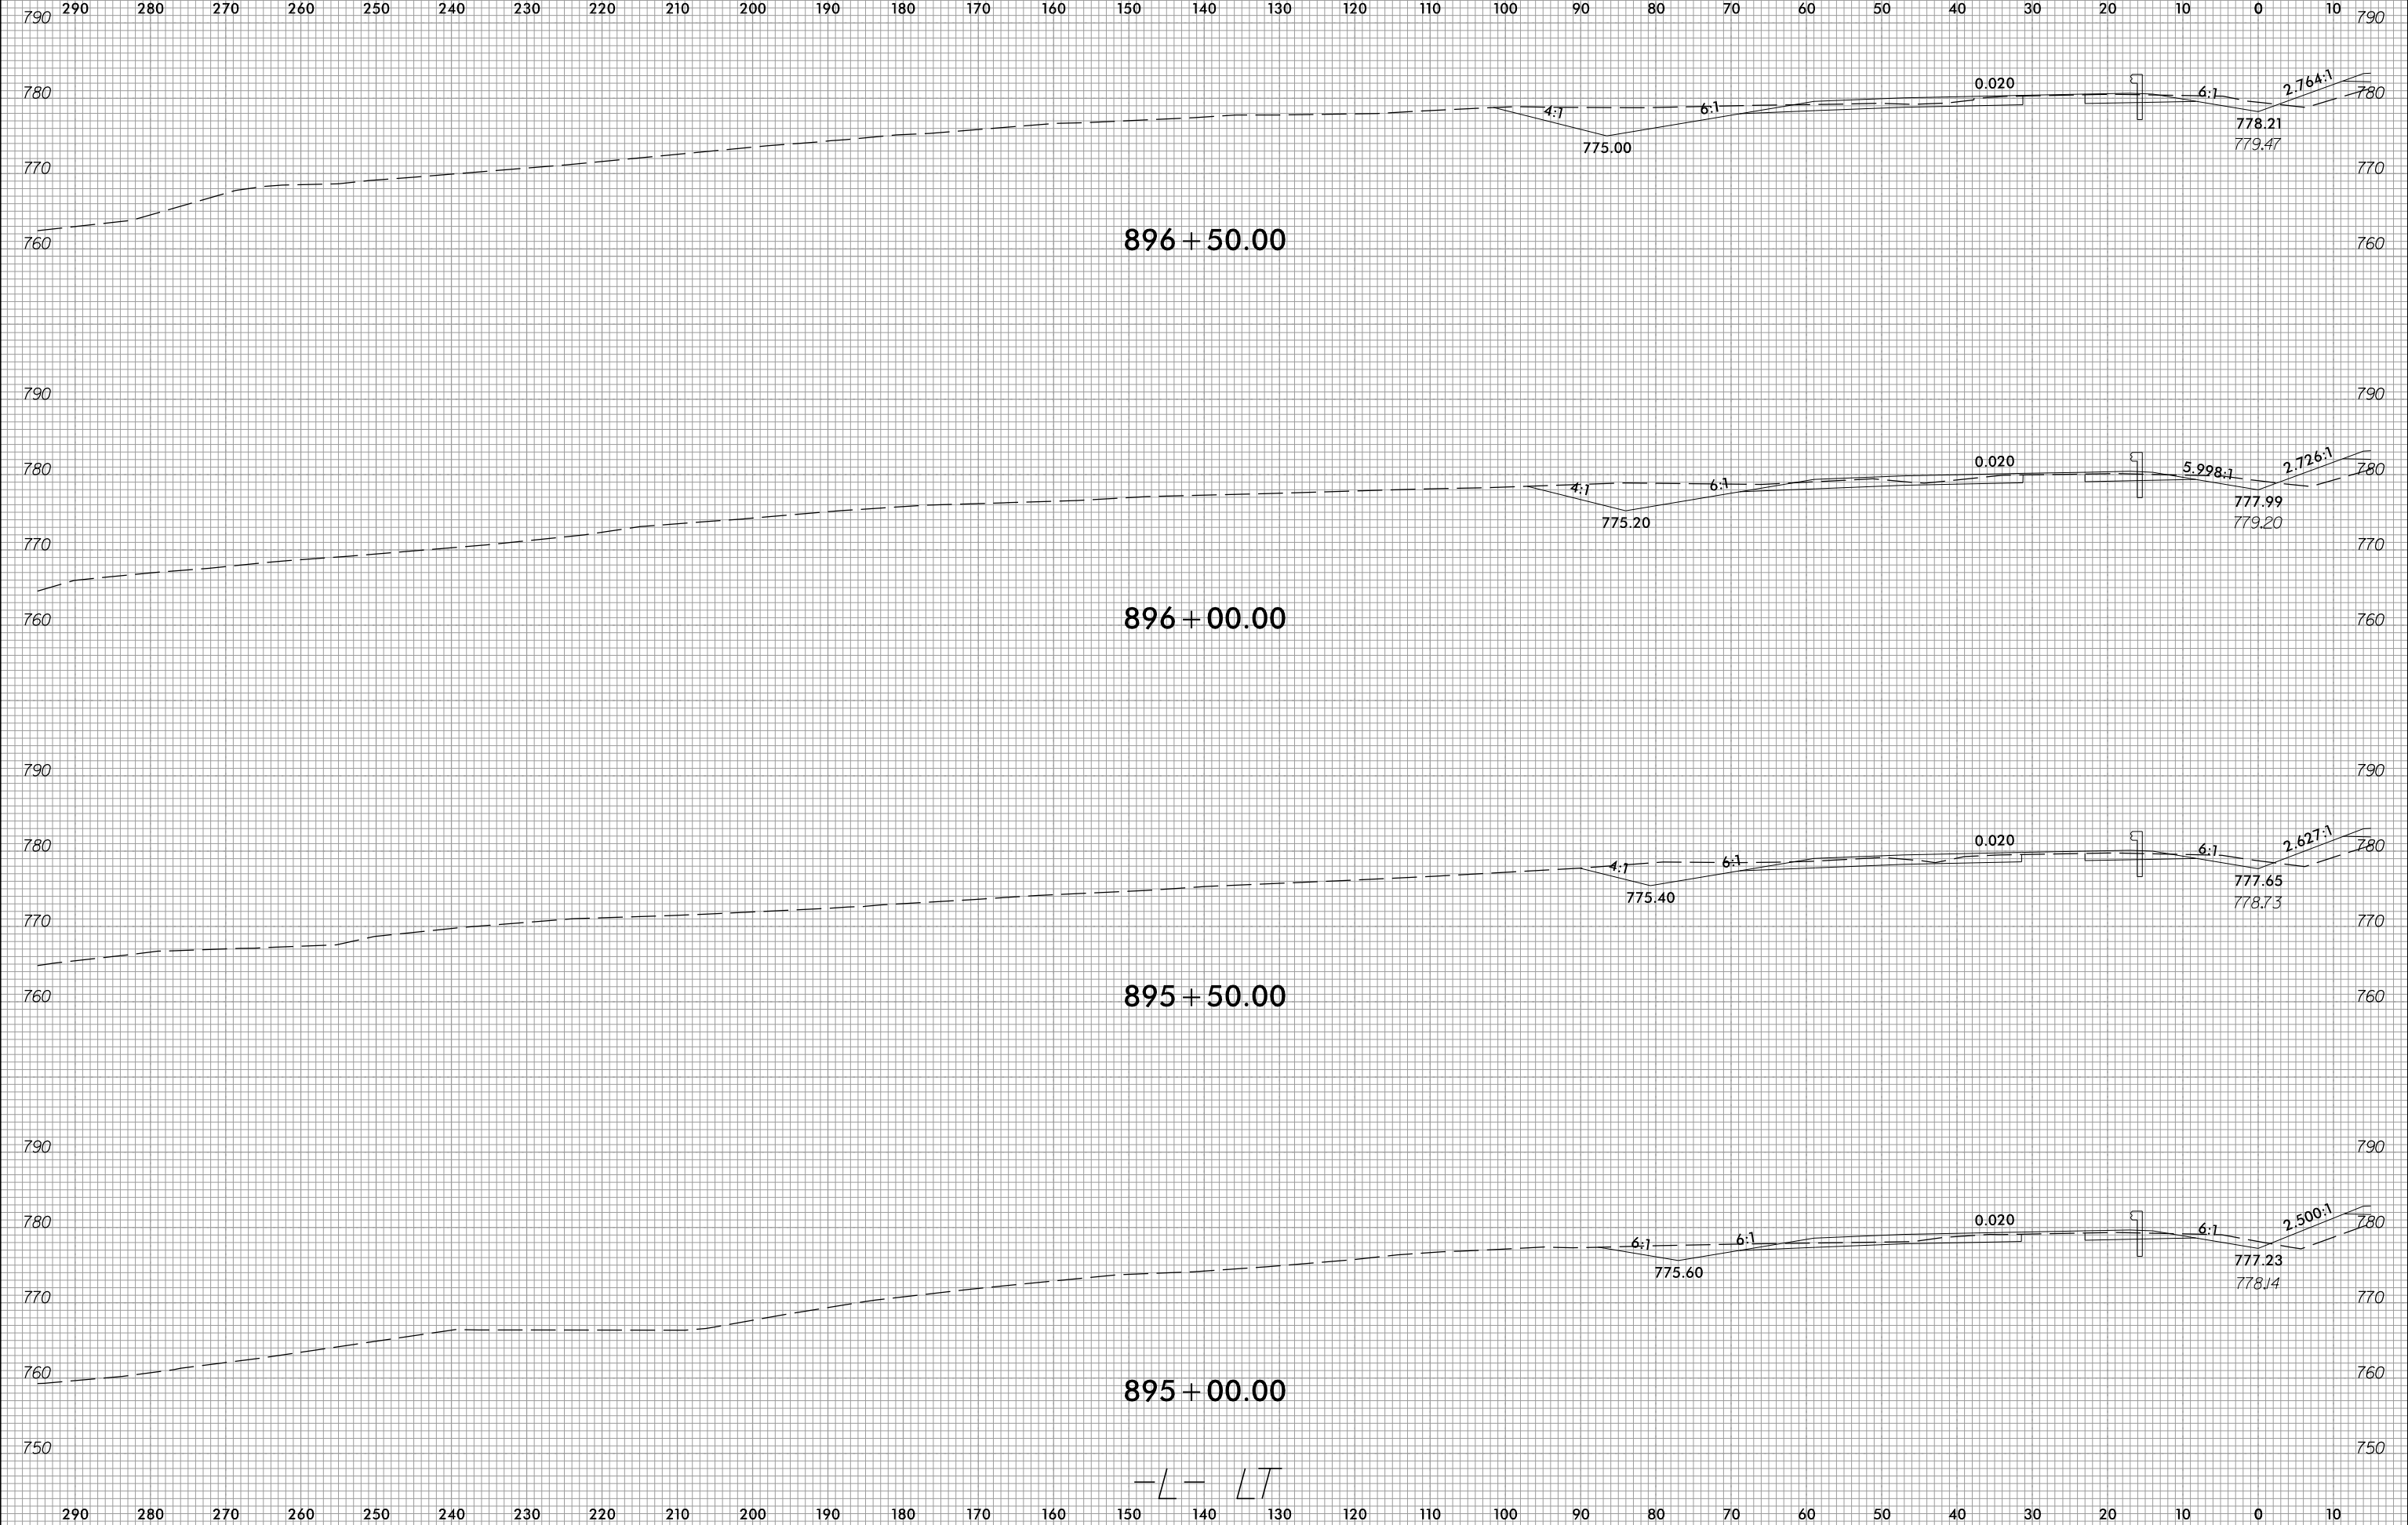

4/16/2023
c:\users\j\j\j\documents\pw-working\d0103749\2707E_CMD_XPL-L-L.T.dgn

-L-LT