



6/23/16



|                     |           |
|---------------------|-----------|
| PROJ. REFERENCE NO. | SHEET NO. |
| R-2707E             | X-40      |

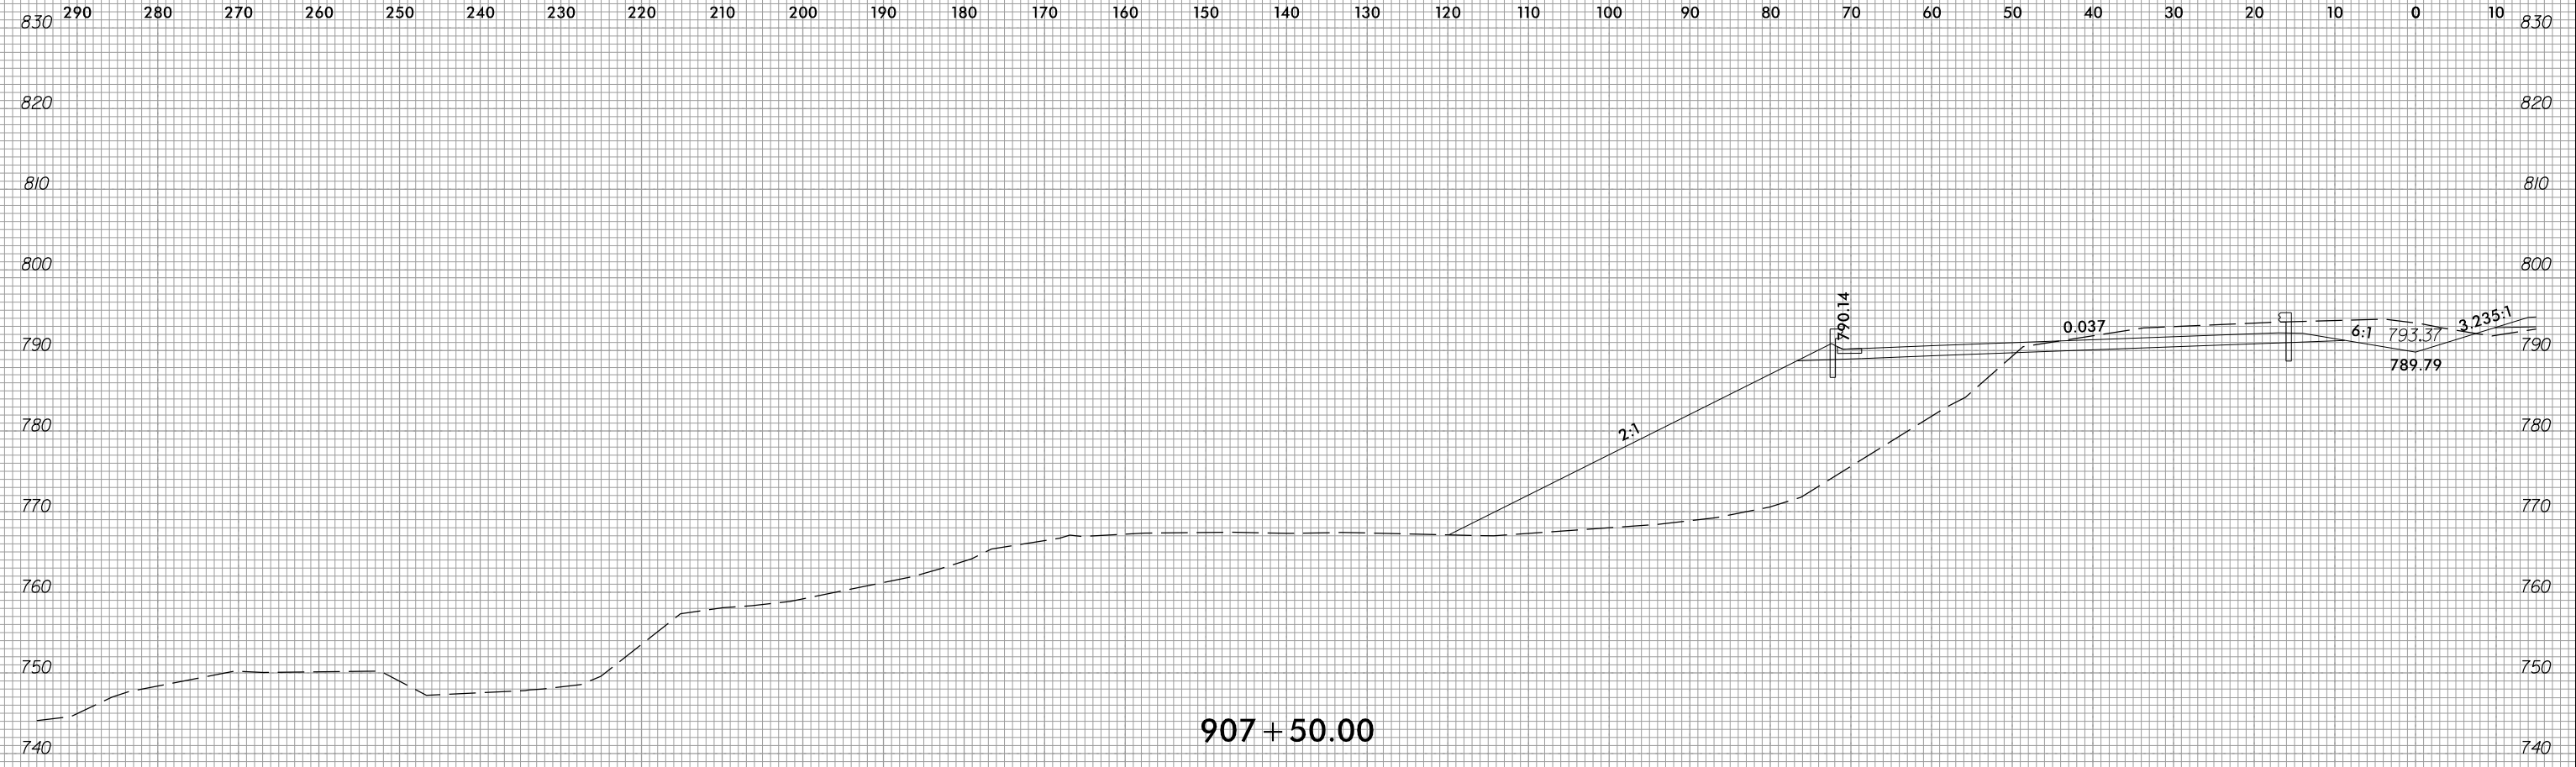

907 + 50.00

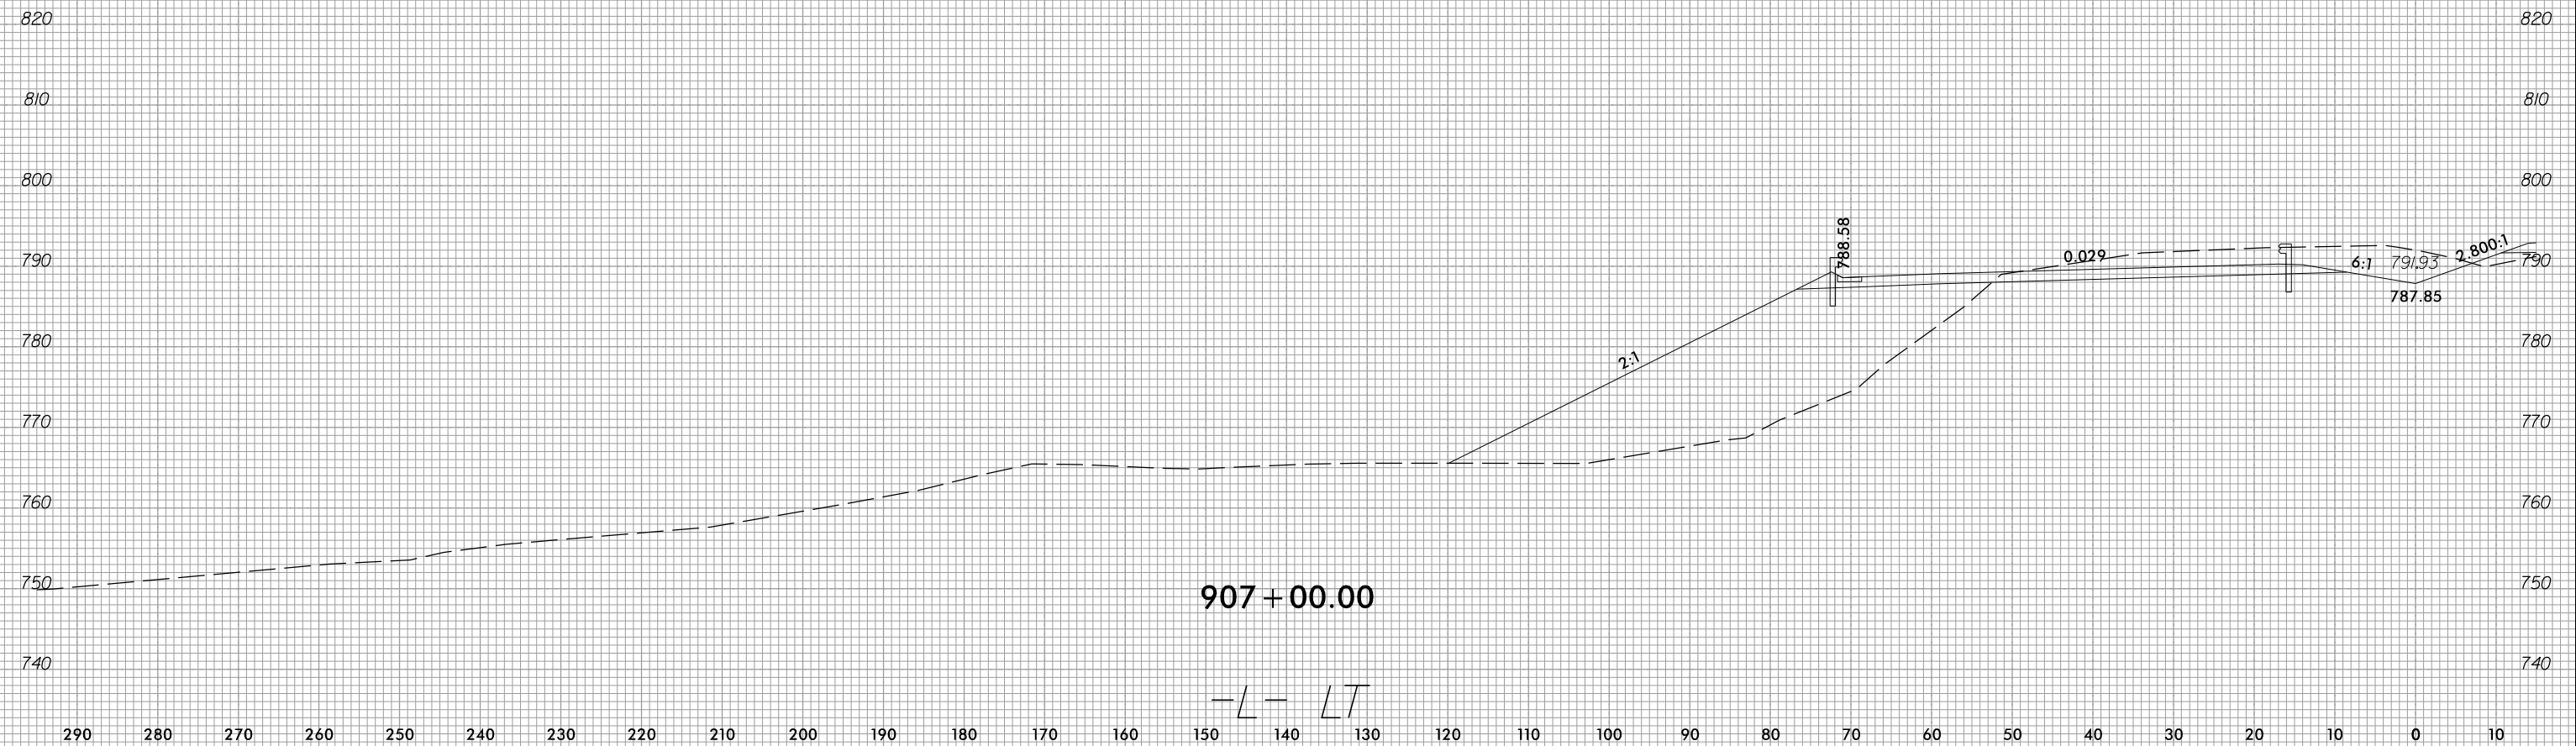

907 + 00.00

-L-LT

4/6/2023 c:\users\ujarvis\documents\pw-working\d0103749\R2707E\_CMD\_XPL\_L-L.T.dgn