


6/23/16



PROJ. REFERENCE NO.	SHEET NO.
R-2707E	X-60

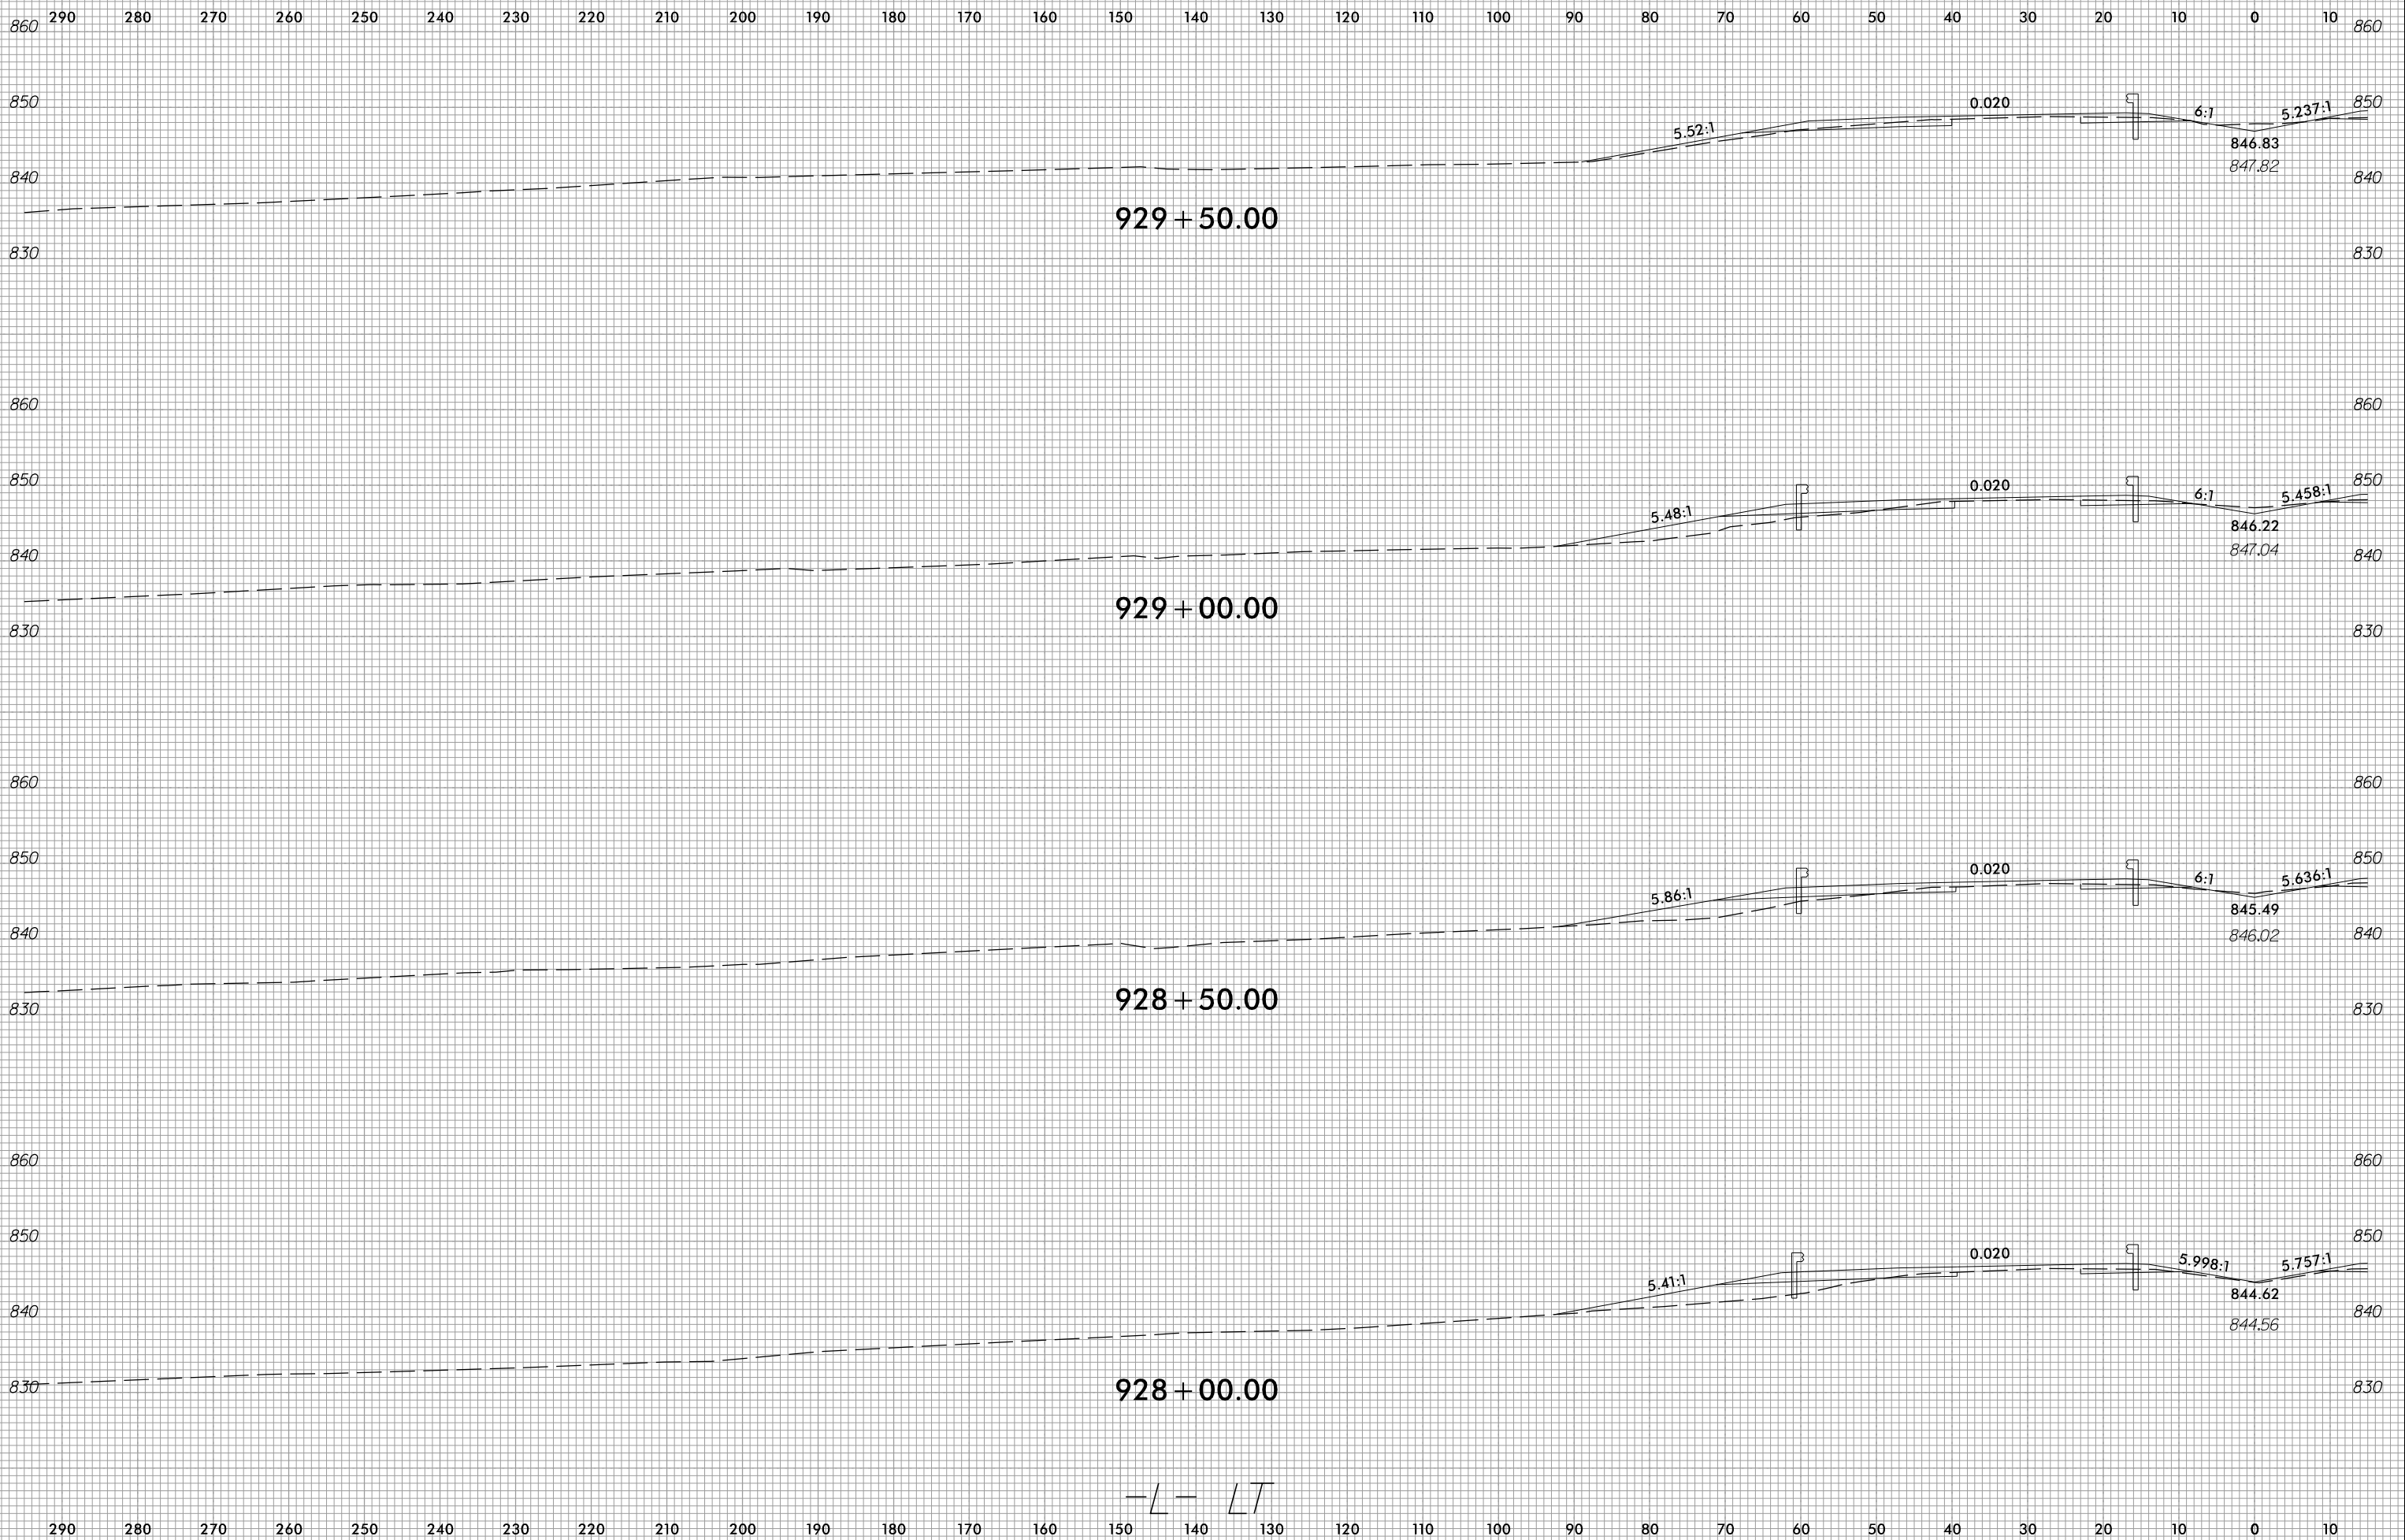

-L-LT

4/6/2023
c:\users\ujarvis\documents\pw-working\d0103749\R2707E_CMD_XPL-L-L.T.dgn
ujarvis