


6/23/16



PROJ. REFERENCE NO.	SHEET NO.
R-2707E	X-70

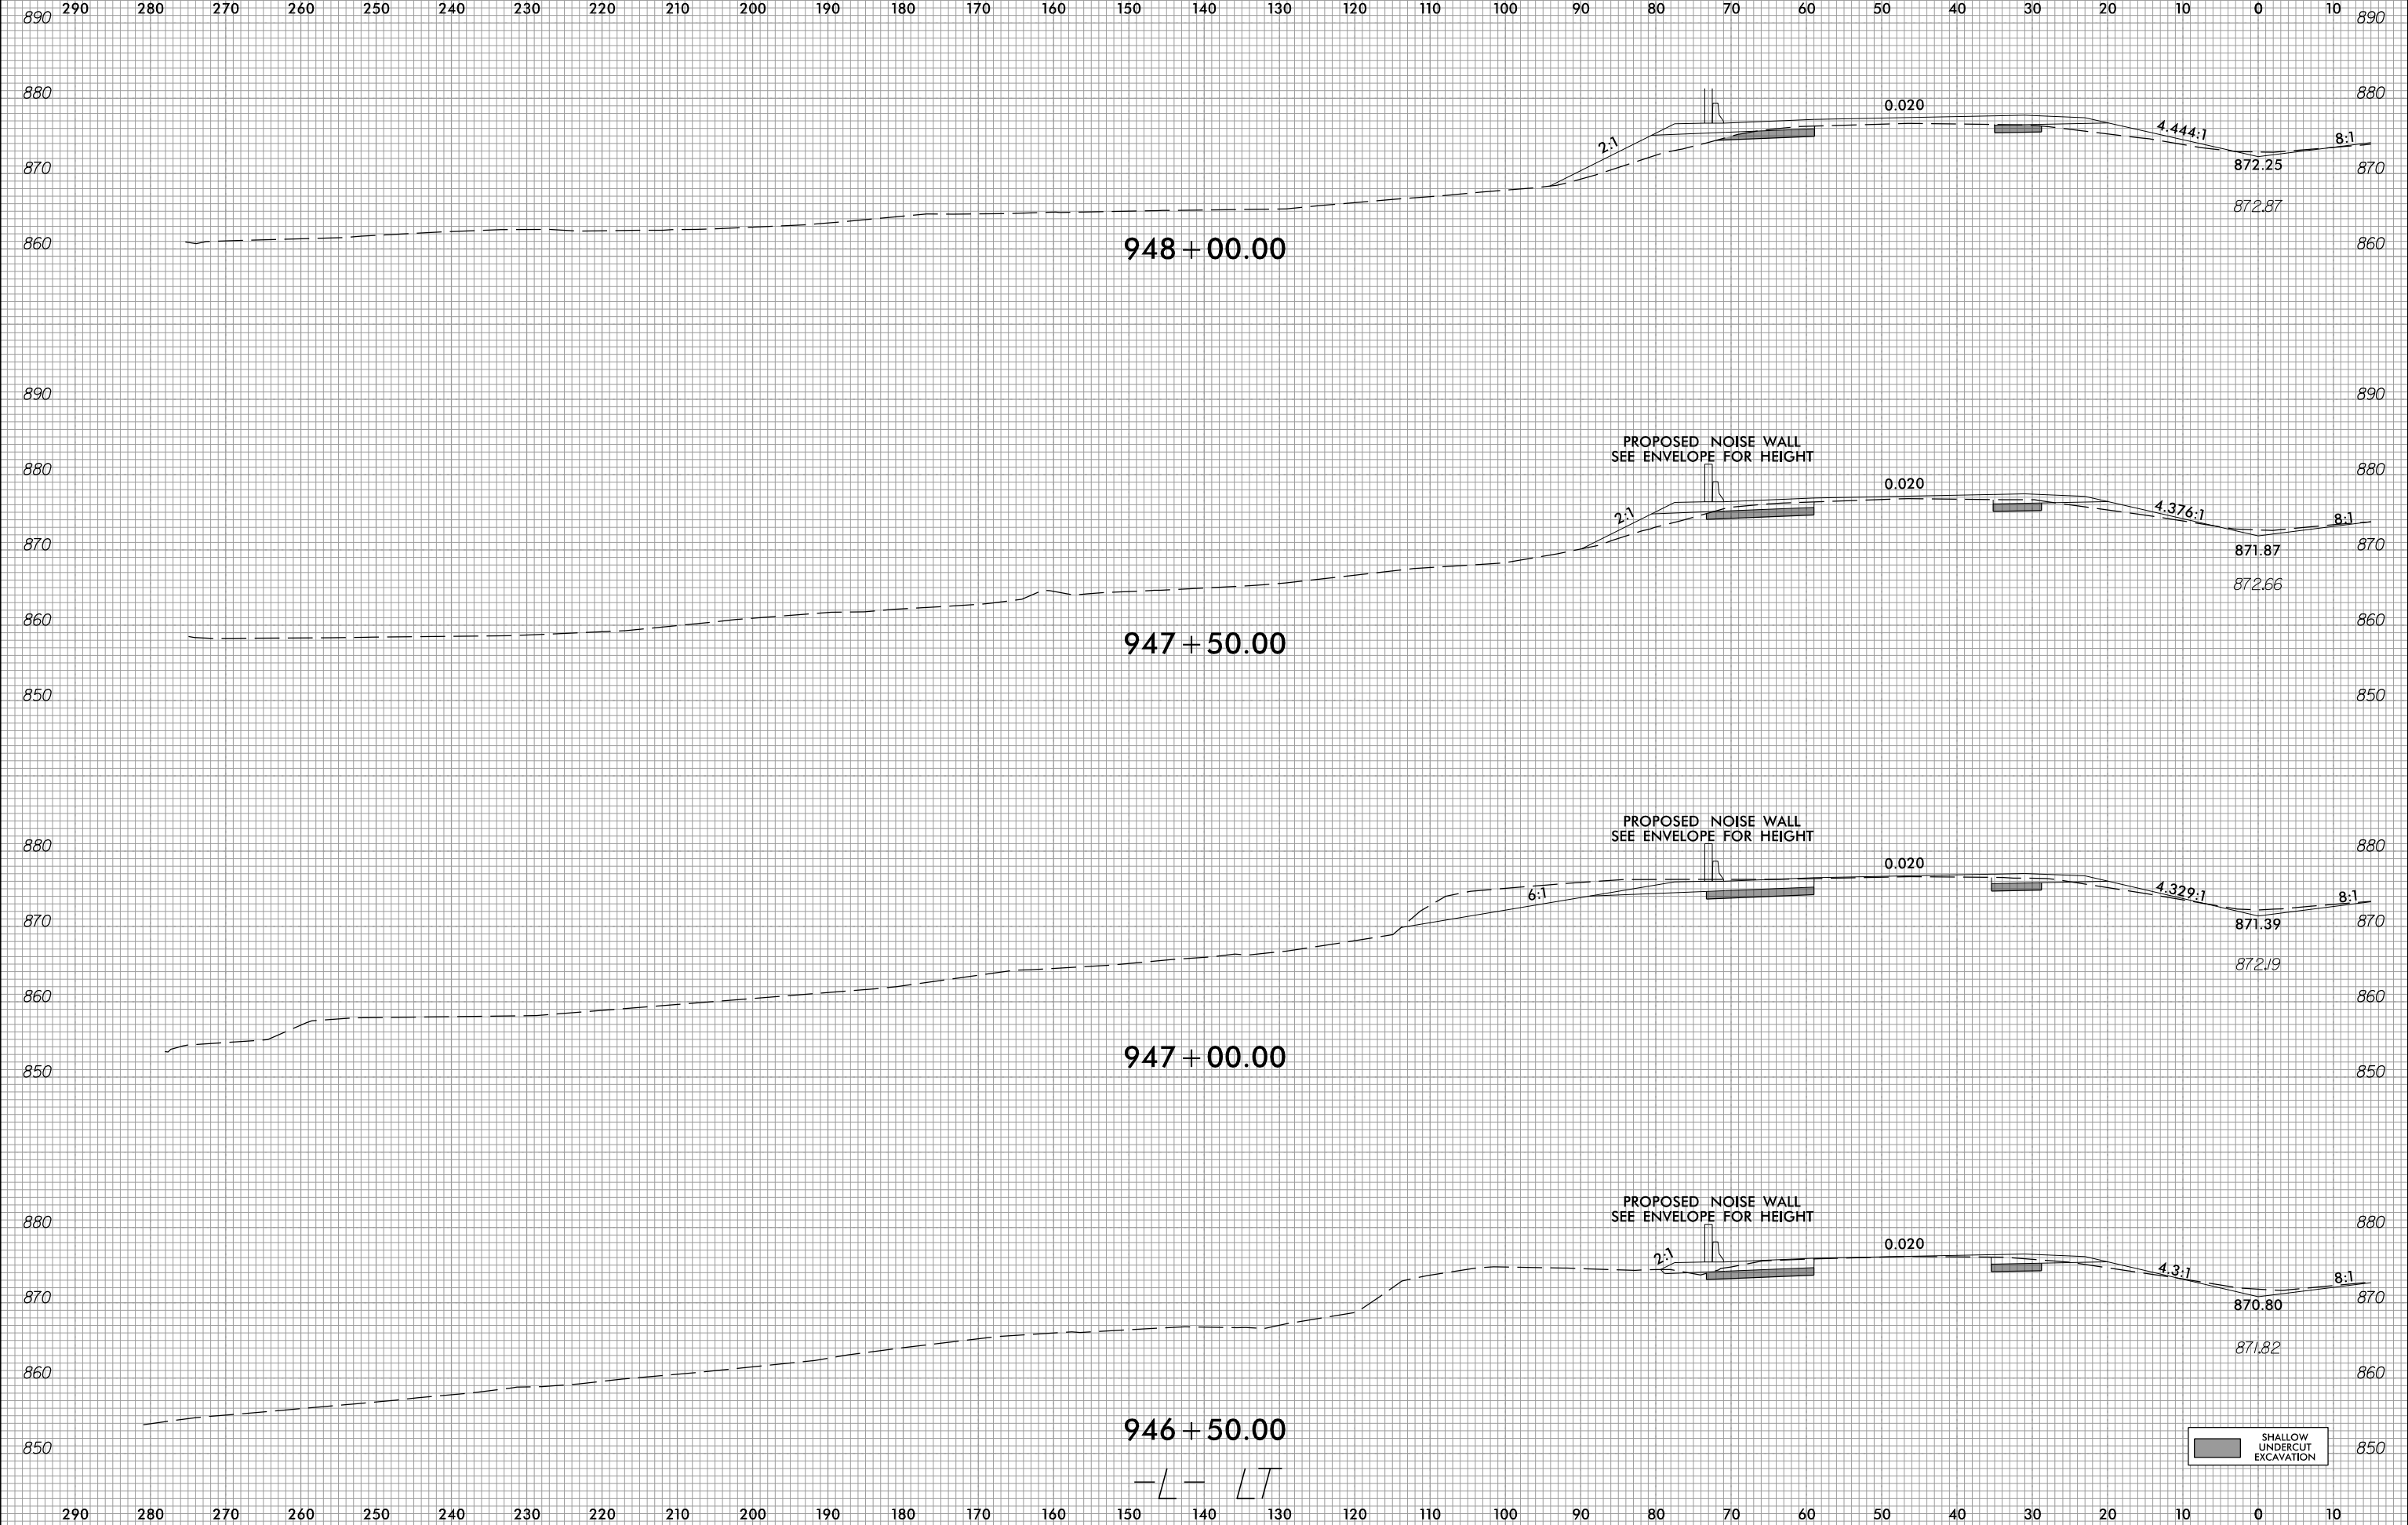

4/16/2023
c:\users\j\j\documents\pw-working\d0103749\2707E_CMD_XPL_L.L.T.dgn

948 + 00.00

947 + 50.00

947 + 00.00

946 + 50.00

-L- LT

SHALLOW UNDERCUT EXCAVATION