


6/23/16



PROJ. REFERENCE NO.	SHEET NO.
R-2707E	X-71


290 280 270 260 250 240 230 220 210 200 190 180 170 160 150 140 130 120 110 100 90 80 70 60 50 40 30 20 10 0 10

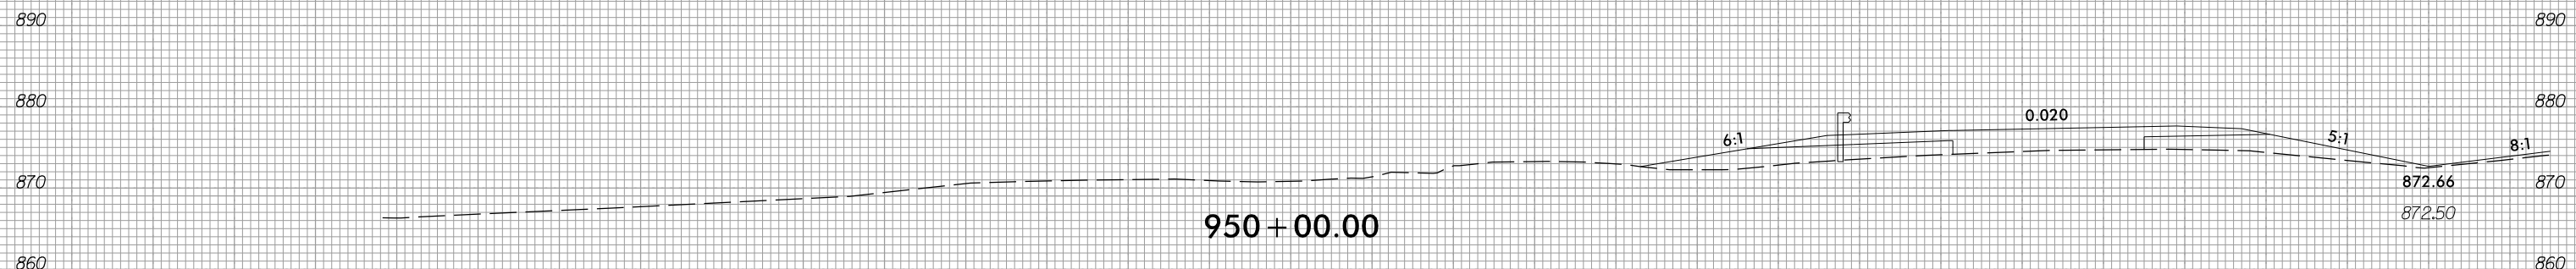

950 + 00.00



949 + 50.00

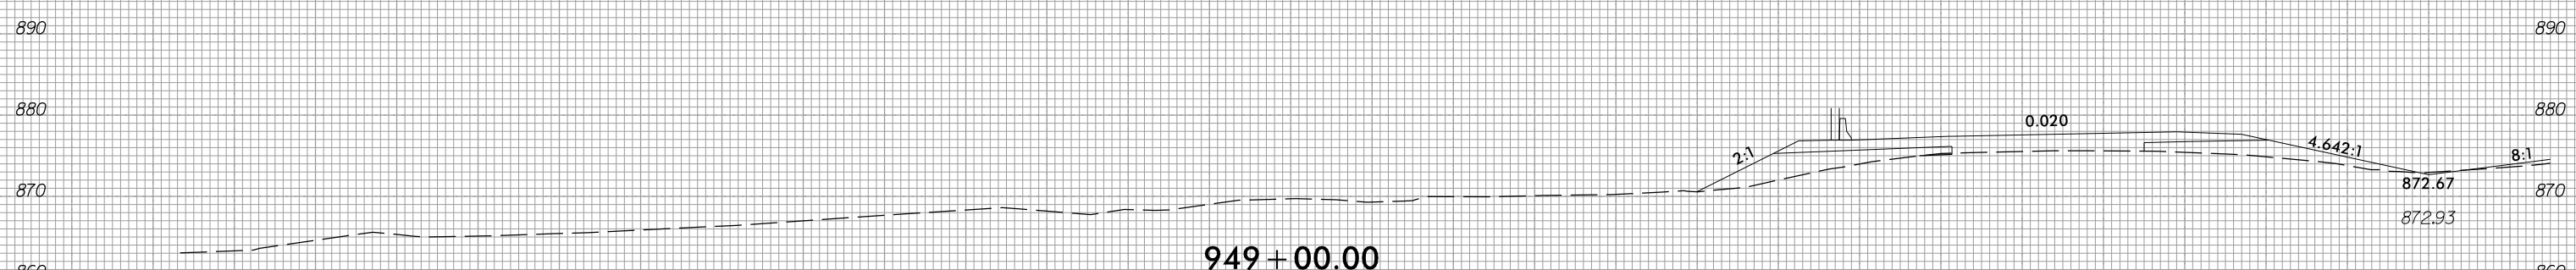

949 + 00.00



948 + 50.00

-L- LT

4/6/2023 c:\users\jjarvis\documents\pw-working\d0103749\R2707E_CMD_XPL_L.L.T.dgn jarvis

SHALLOW UNDERCUT EXCAVATION