


6/23/16



PROJ. REFERENCE NO.	SHEET NO.
R-2707E	X-72

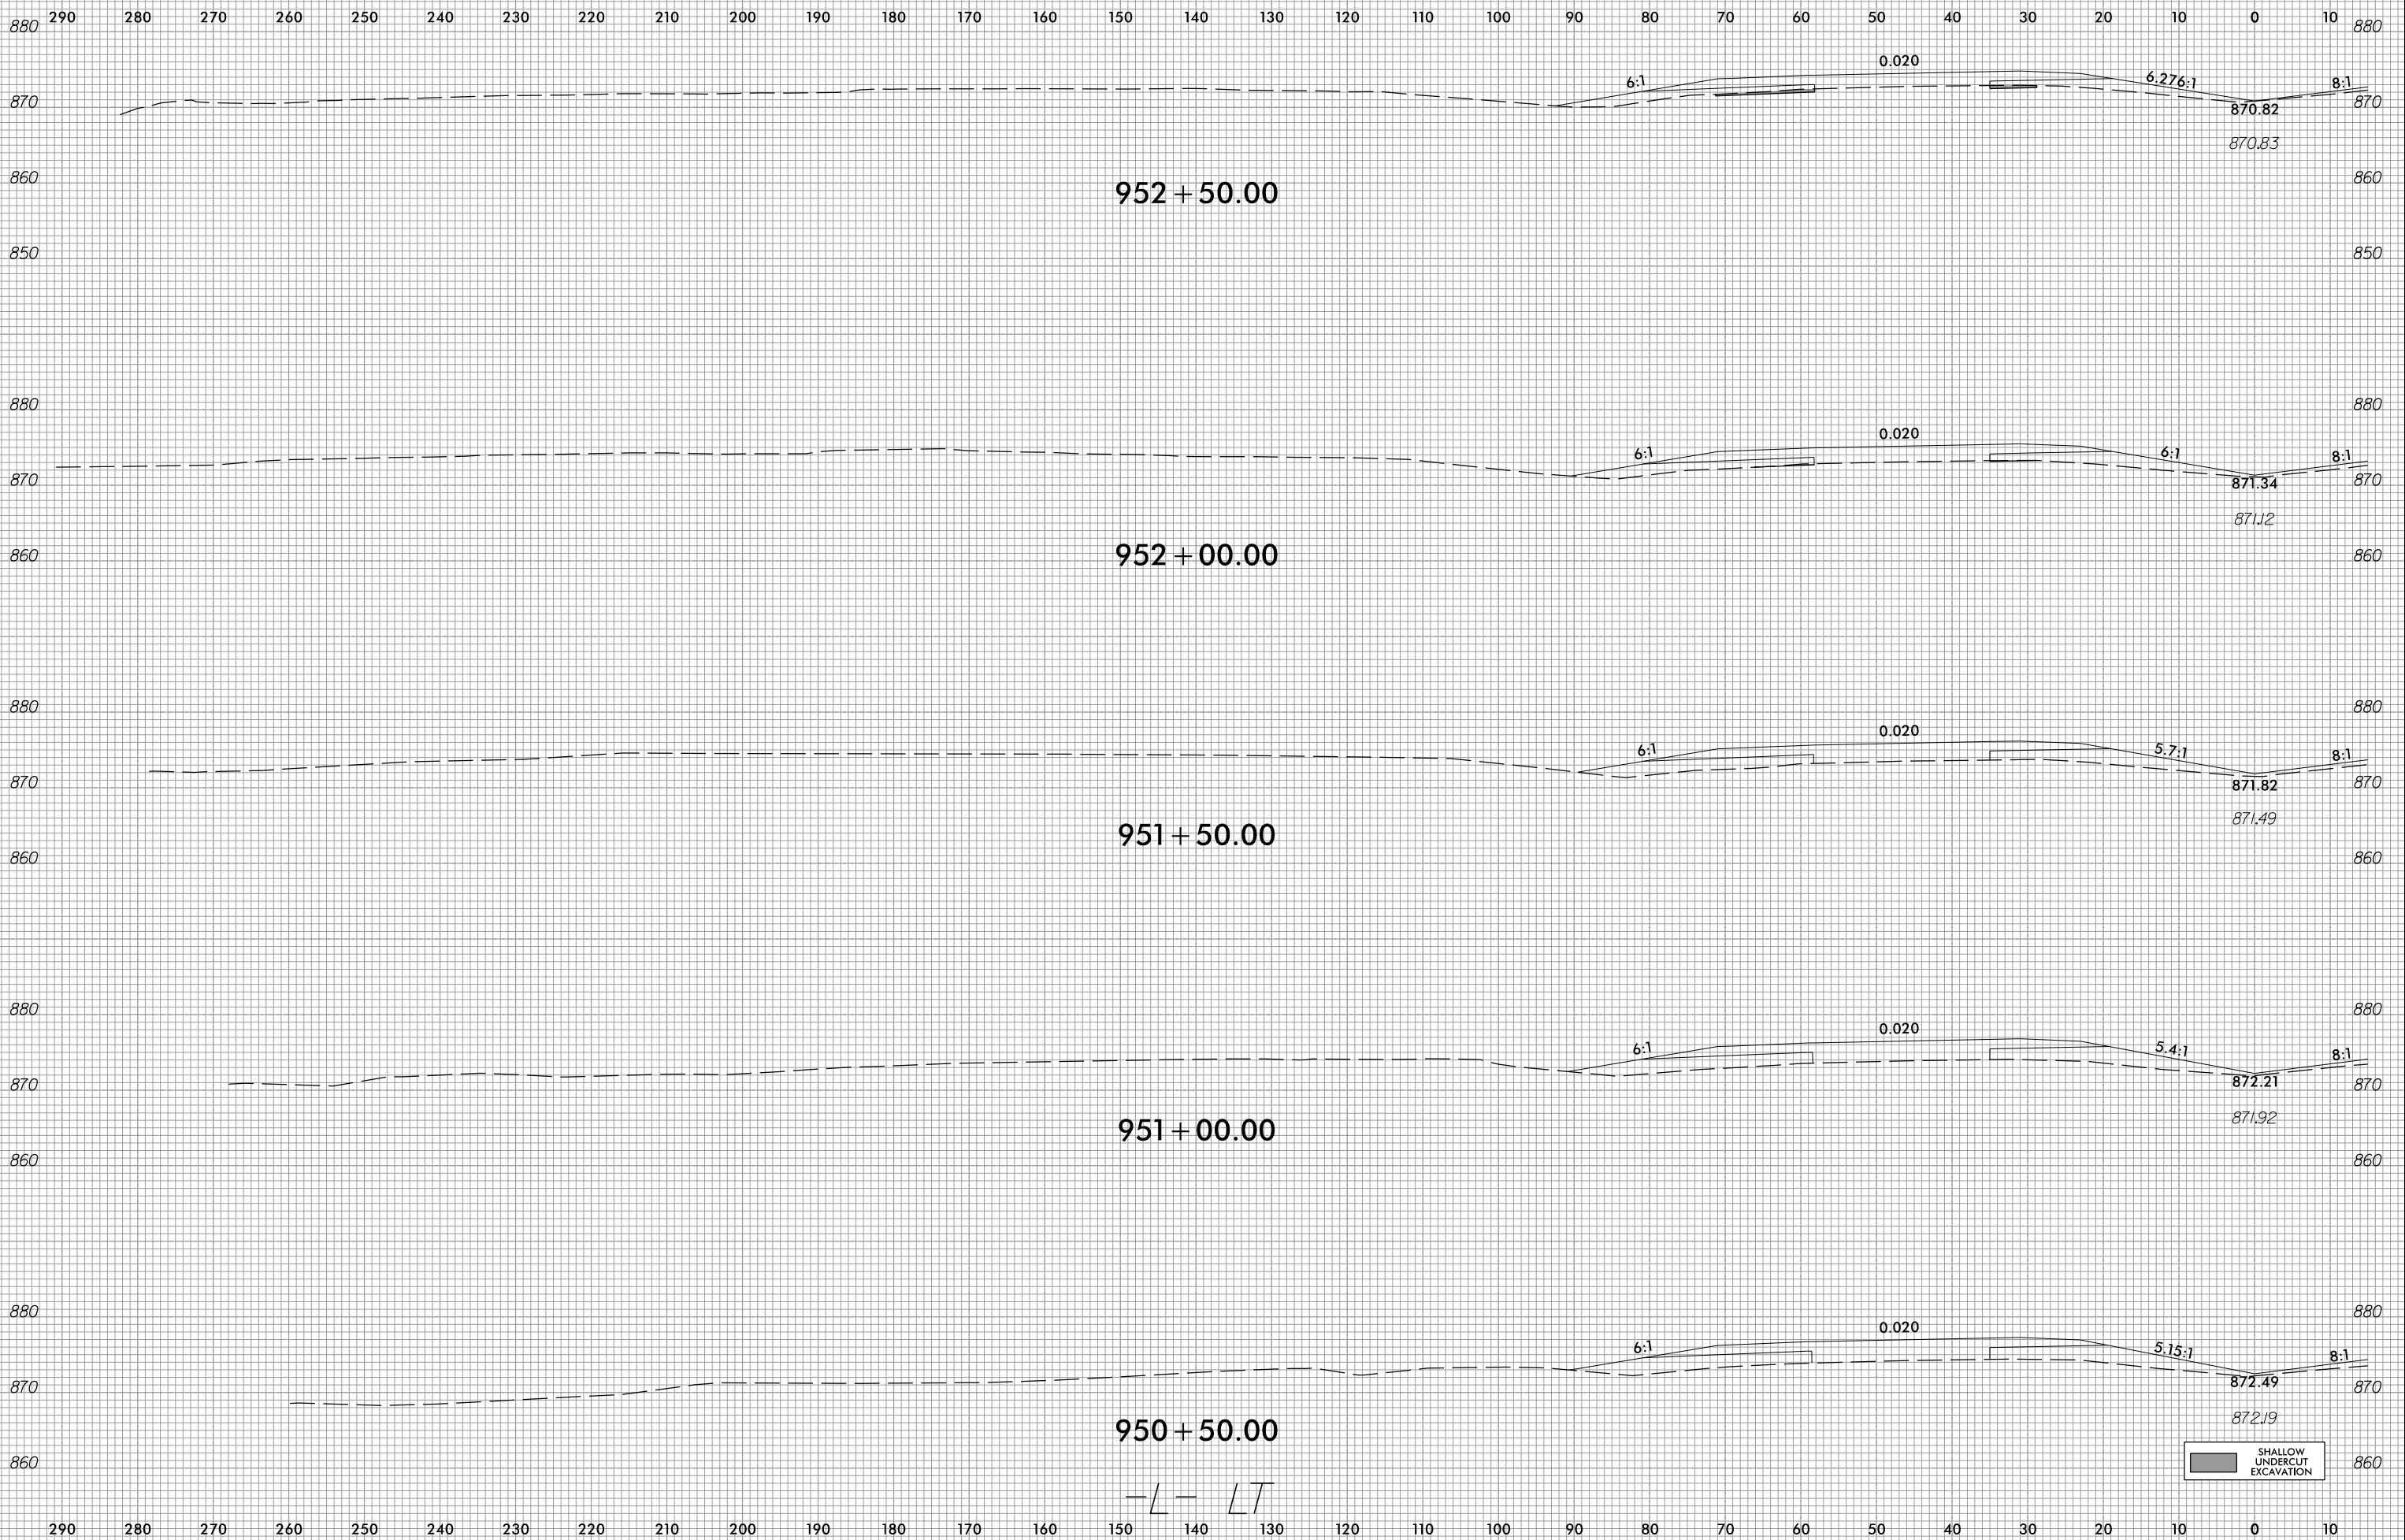

4/16/2023
c:\users\jjarvis\documents\pw-working\d0103749\R2707E_CMD_XPL_L.L.T.dgn
jarvis

-L-LT

SHALLOW UNDERCUT EXCAVATION