

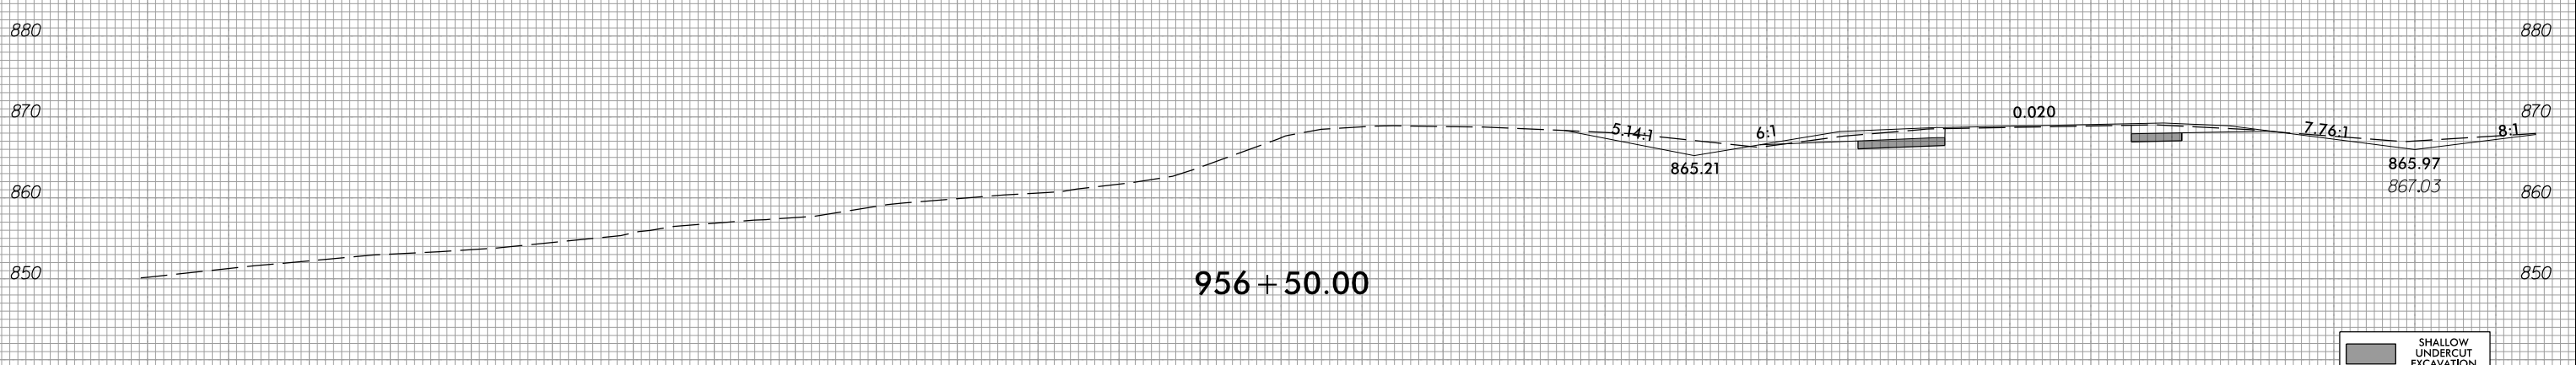


6/23/16

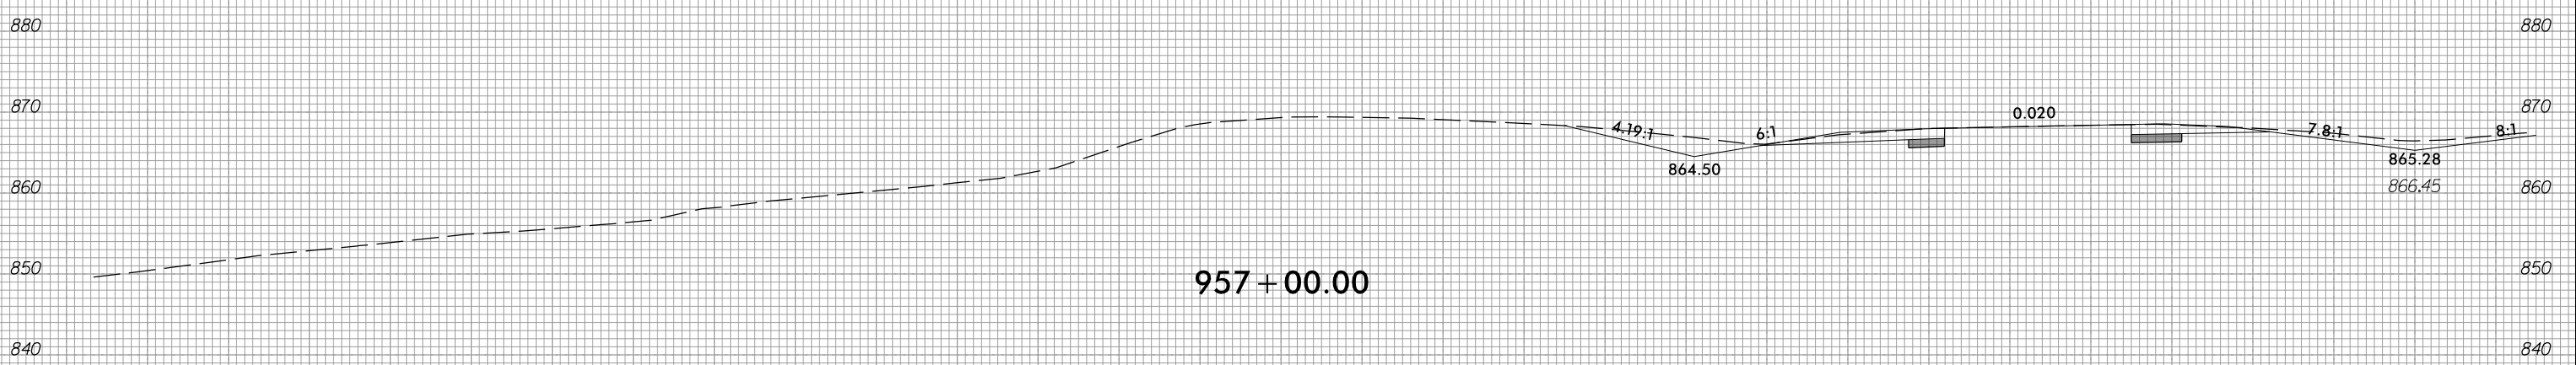

PROJ. REFERENCE NO.	SHEET NO.
R-2707E	X-75

290 280 270 260 250 240 230 220 210 200 190 180 170 160 150 140 130 120 110 100 90 80 70 60 50 40 30 20 10 0 10

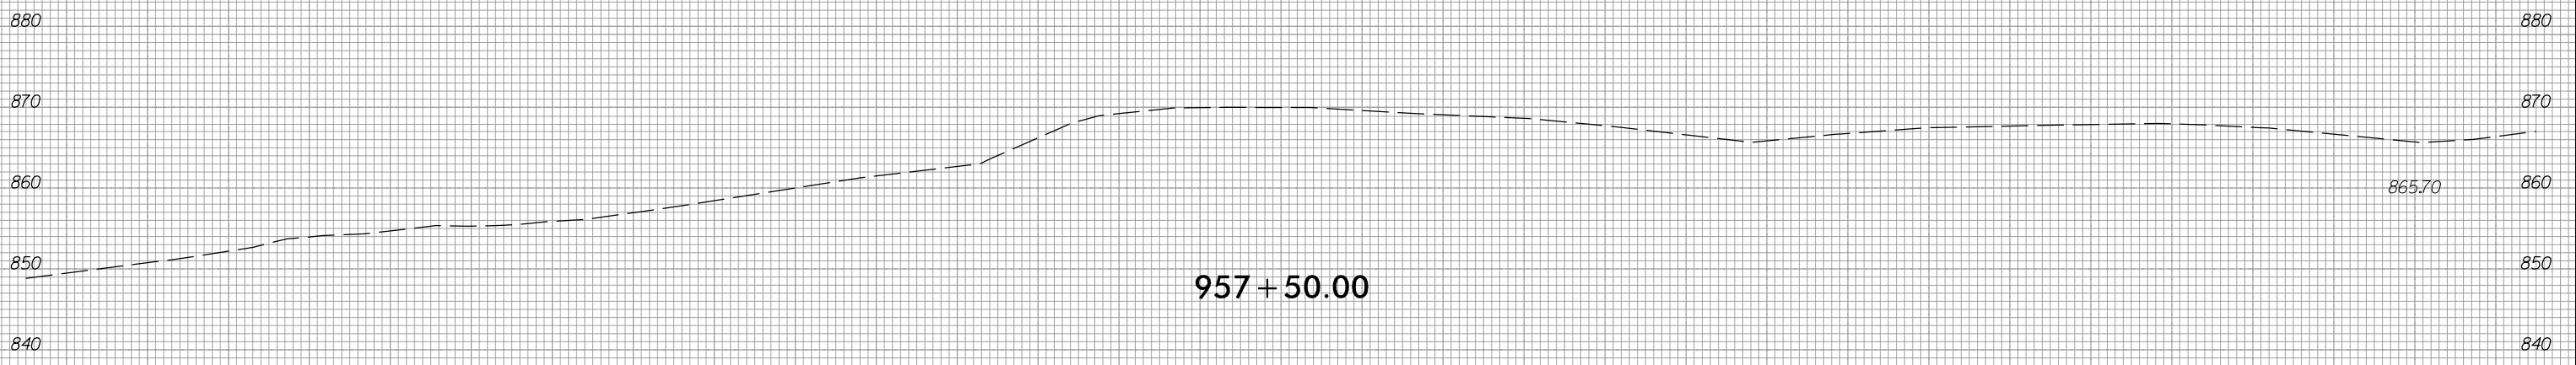

-L- LT

SHALLOW UNDERCUT EXCAVATION

4/16/2023 c:\users\j\j\documents\pw-working\d0103749\R2707E\_CMD\_XPL-L-L.T.dgn