


6/23/16



PROJ. REFERENCE NO.	SHEET NO.
R-2707E	X-86

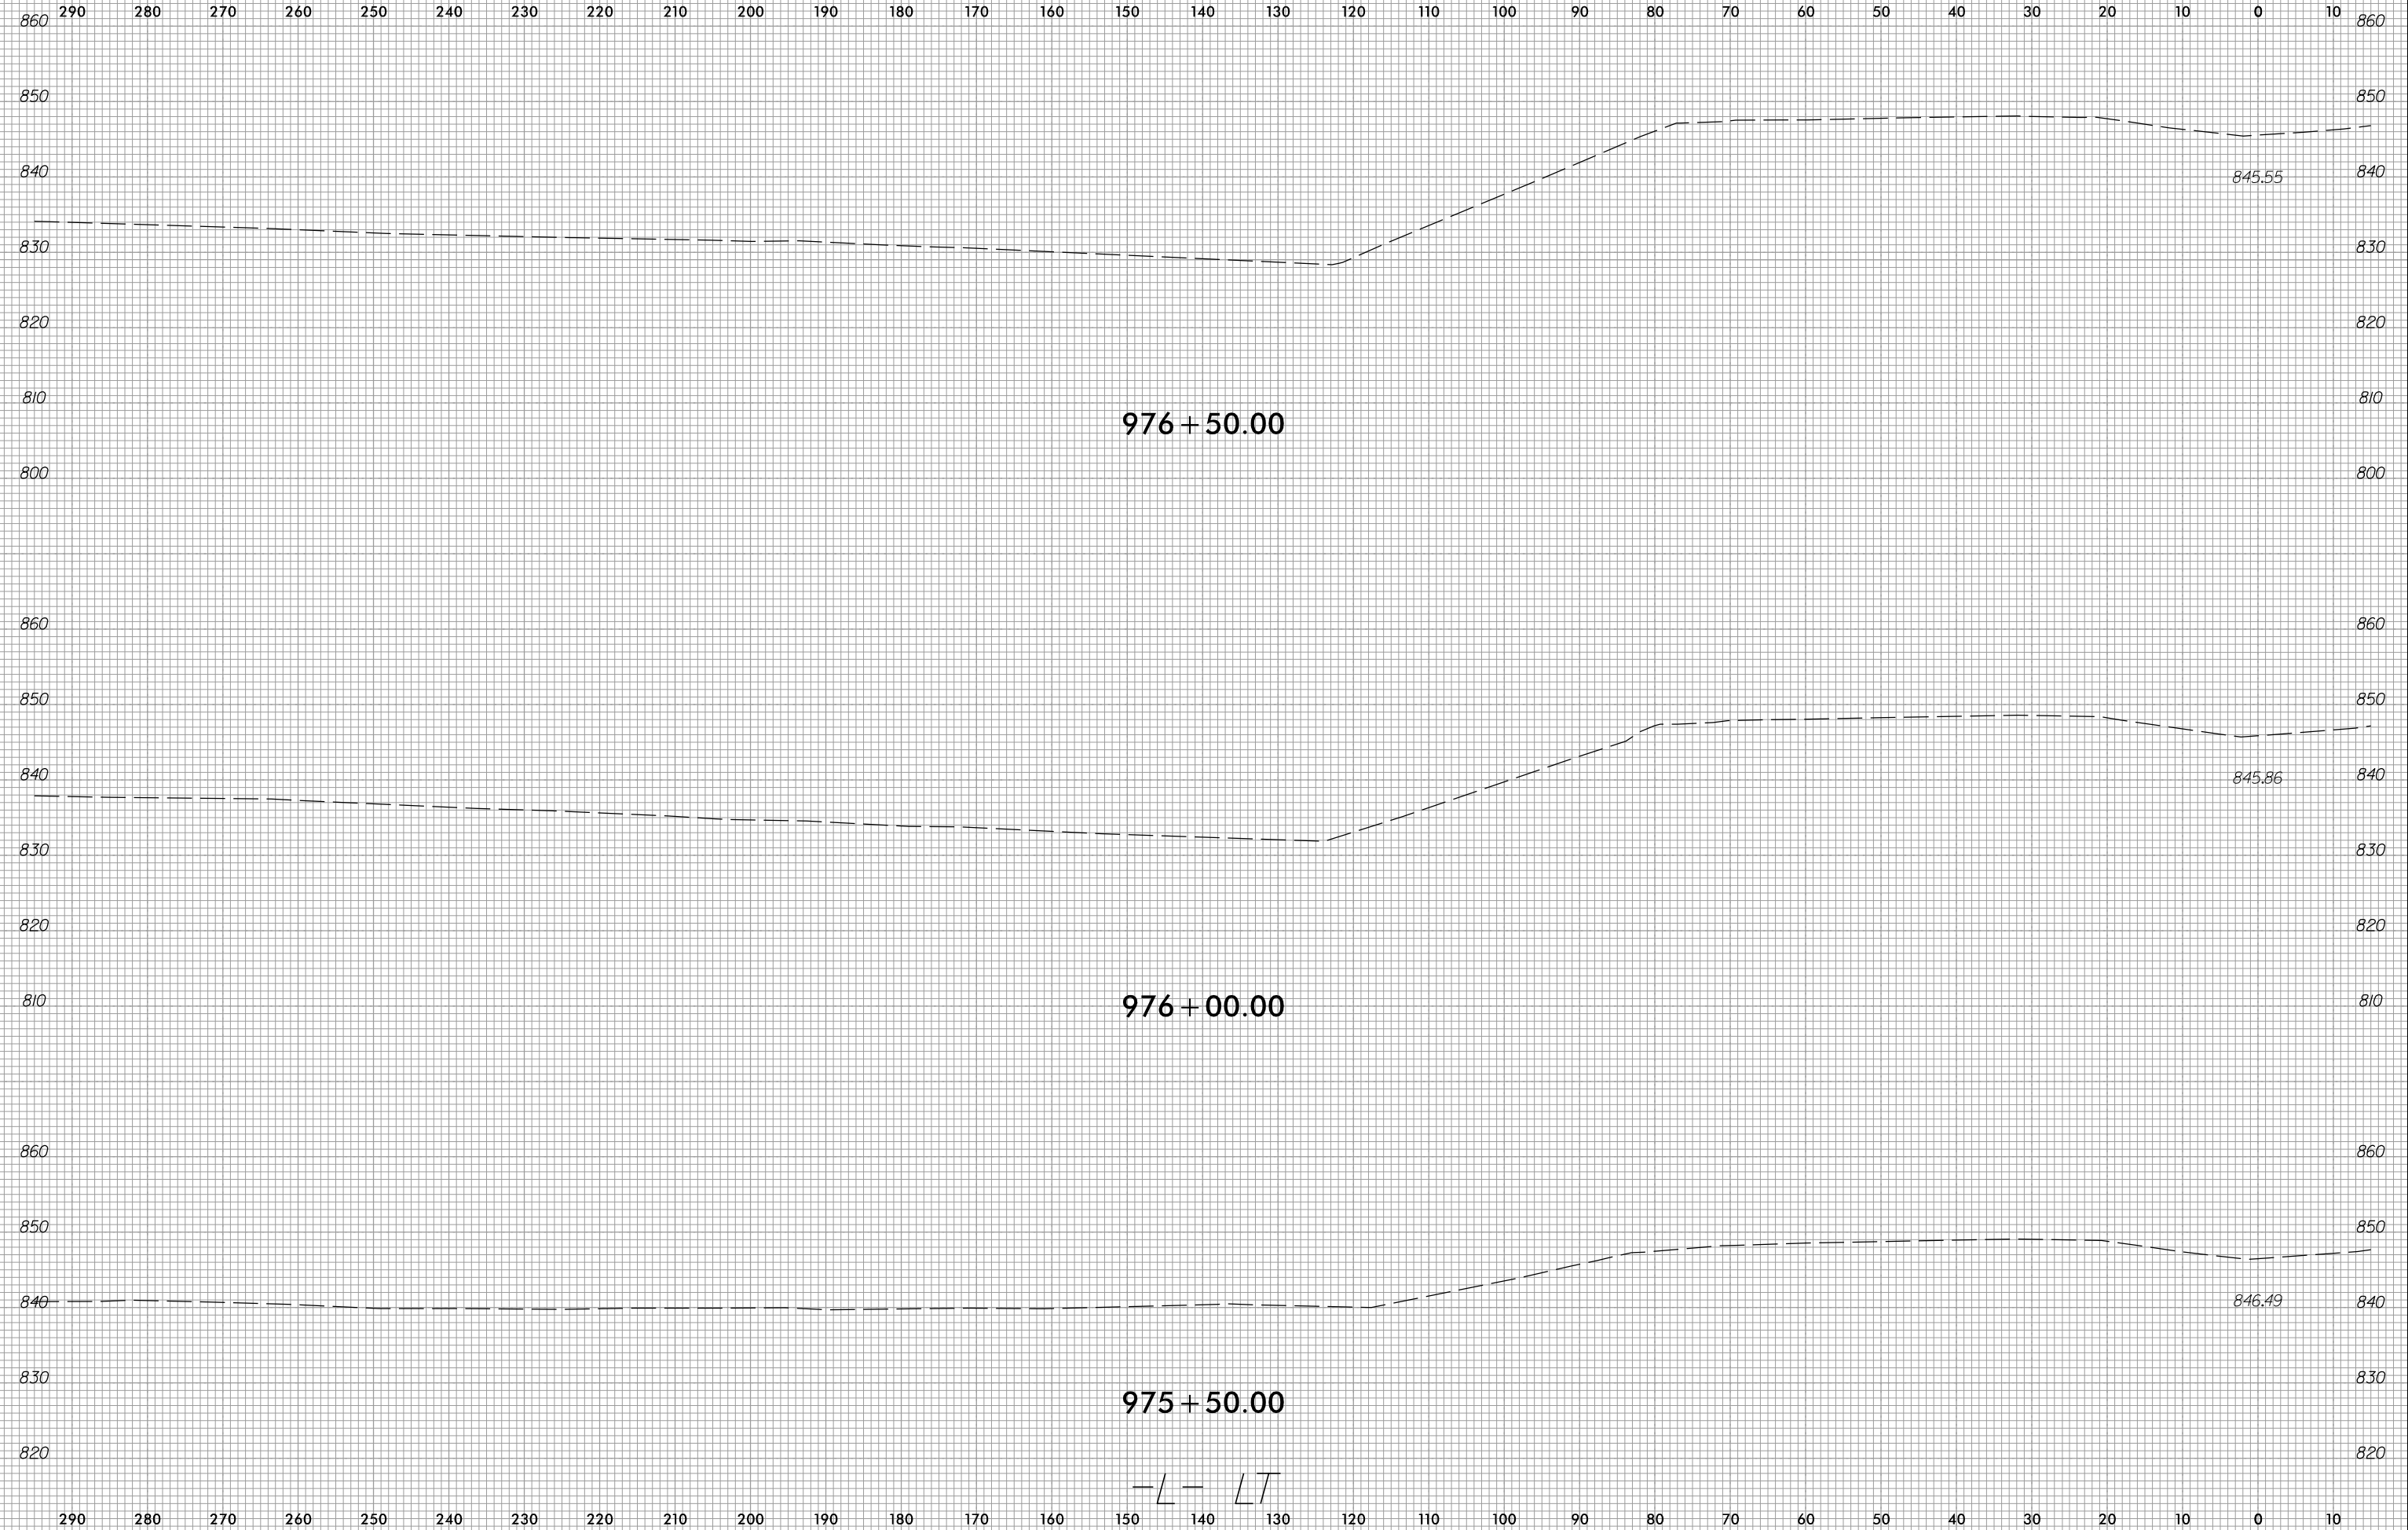

4/16/2023 c:\users\wujarvis\documents\pw-working\d0103749\R2707E\_CMD\_XPL-L-L.T.dgn wujarvis

-L-LT