


6/23/16



PROJ. REFERENCE NO.	SHEET NO.
R-2707E	X-113

10 0 10 20 

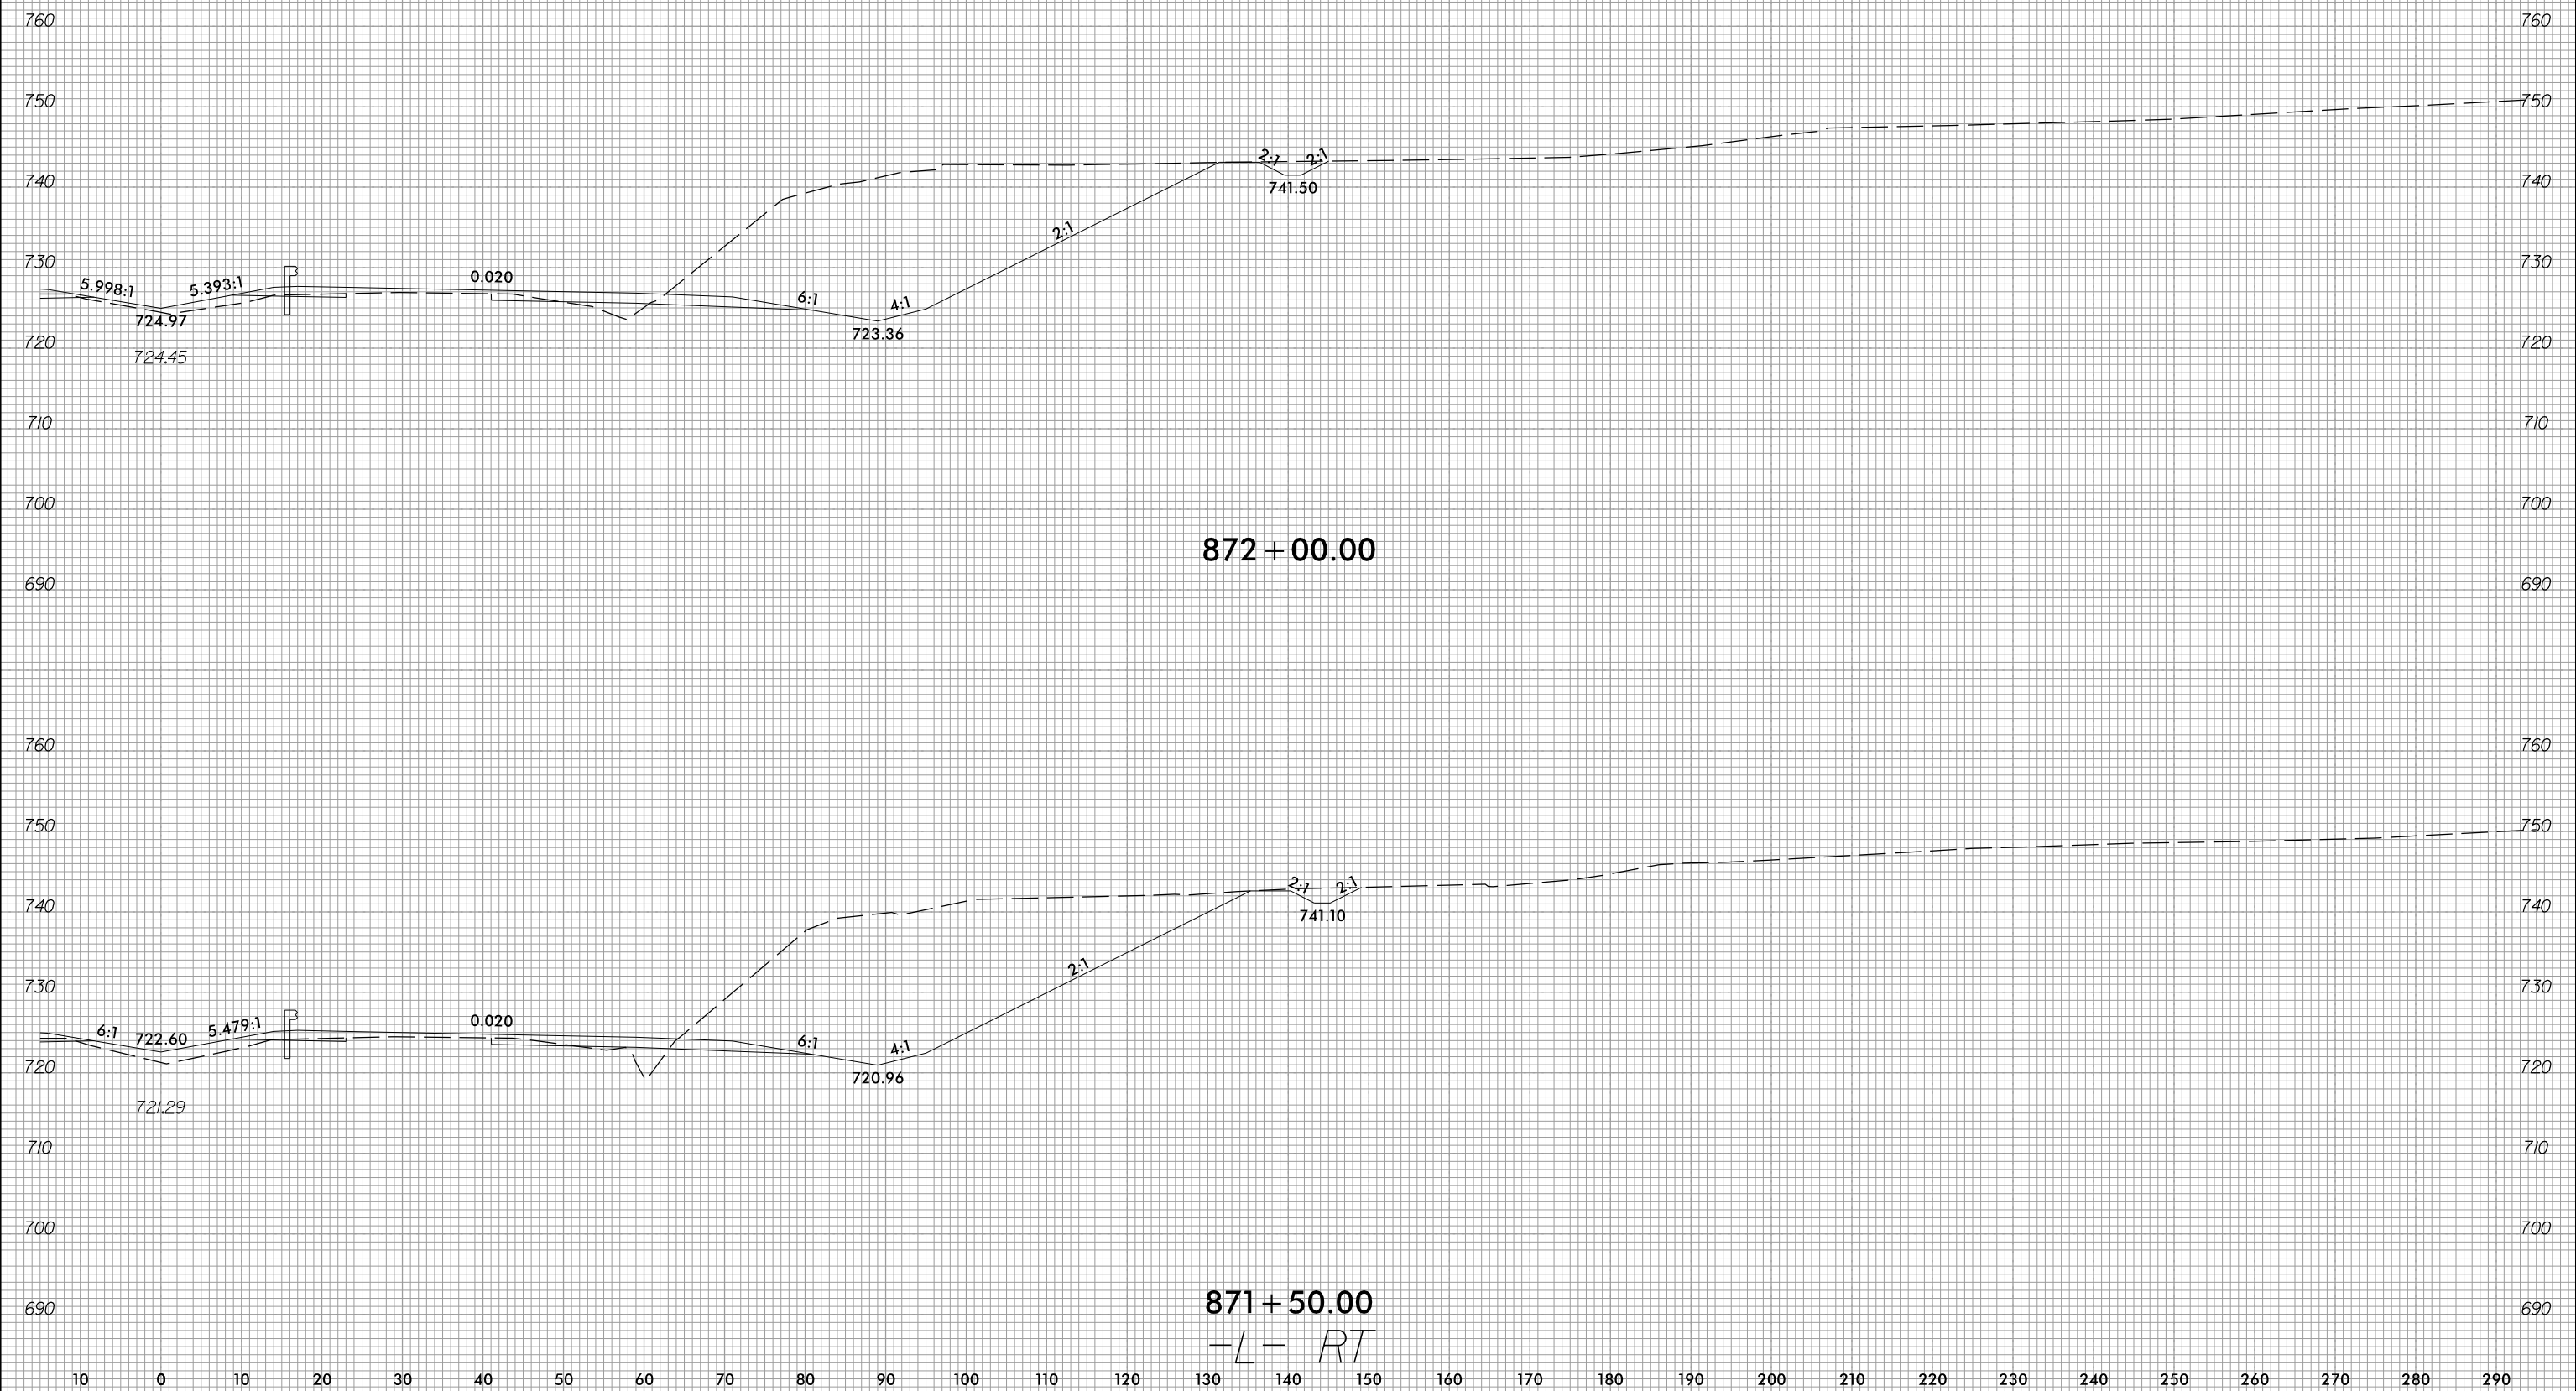

872 + 00.00

871 + 50.00

-L- RT

4/6/2023  
 c:\users\wujarvis\documents\pw-working\d0103749\R2707E\_CMD\_XPL\_L\_RT.dgn  
 wujarvis