


6/23/16



PROJ. REFERENCE NO.	SHEET NO.
R-2707E	X-127

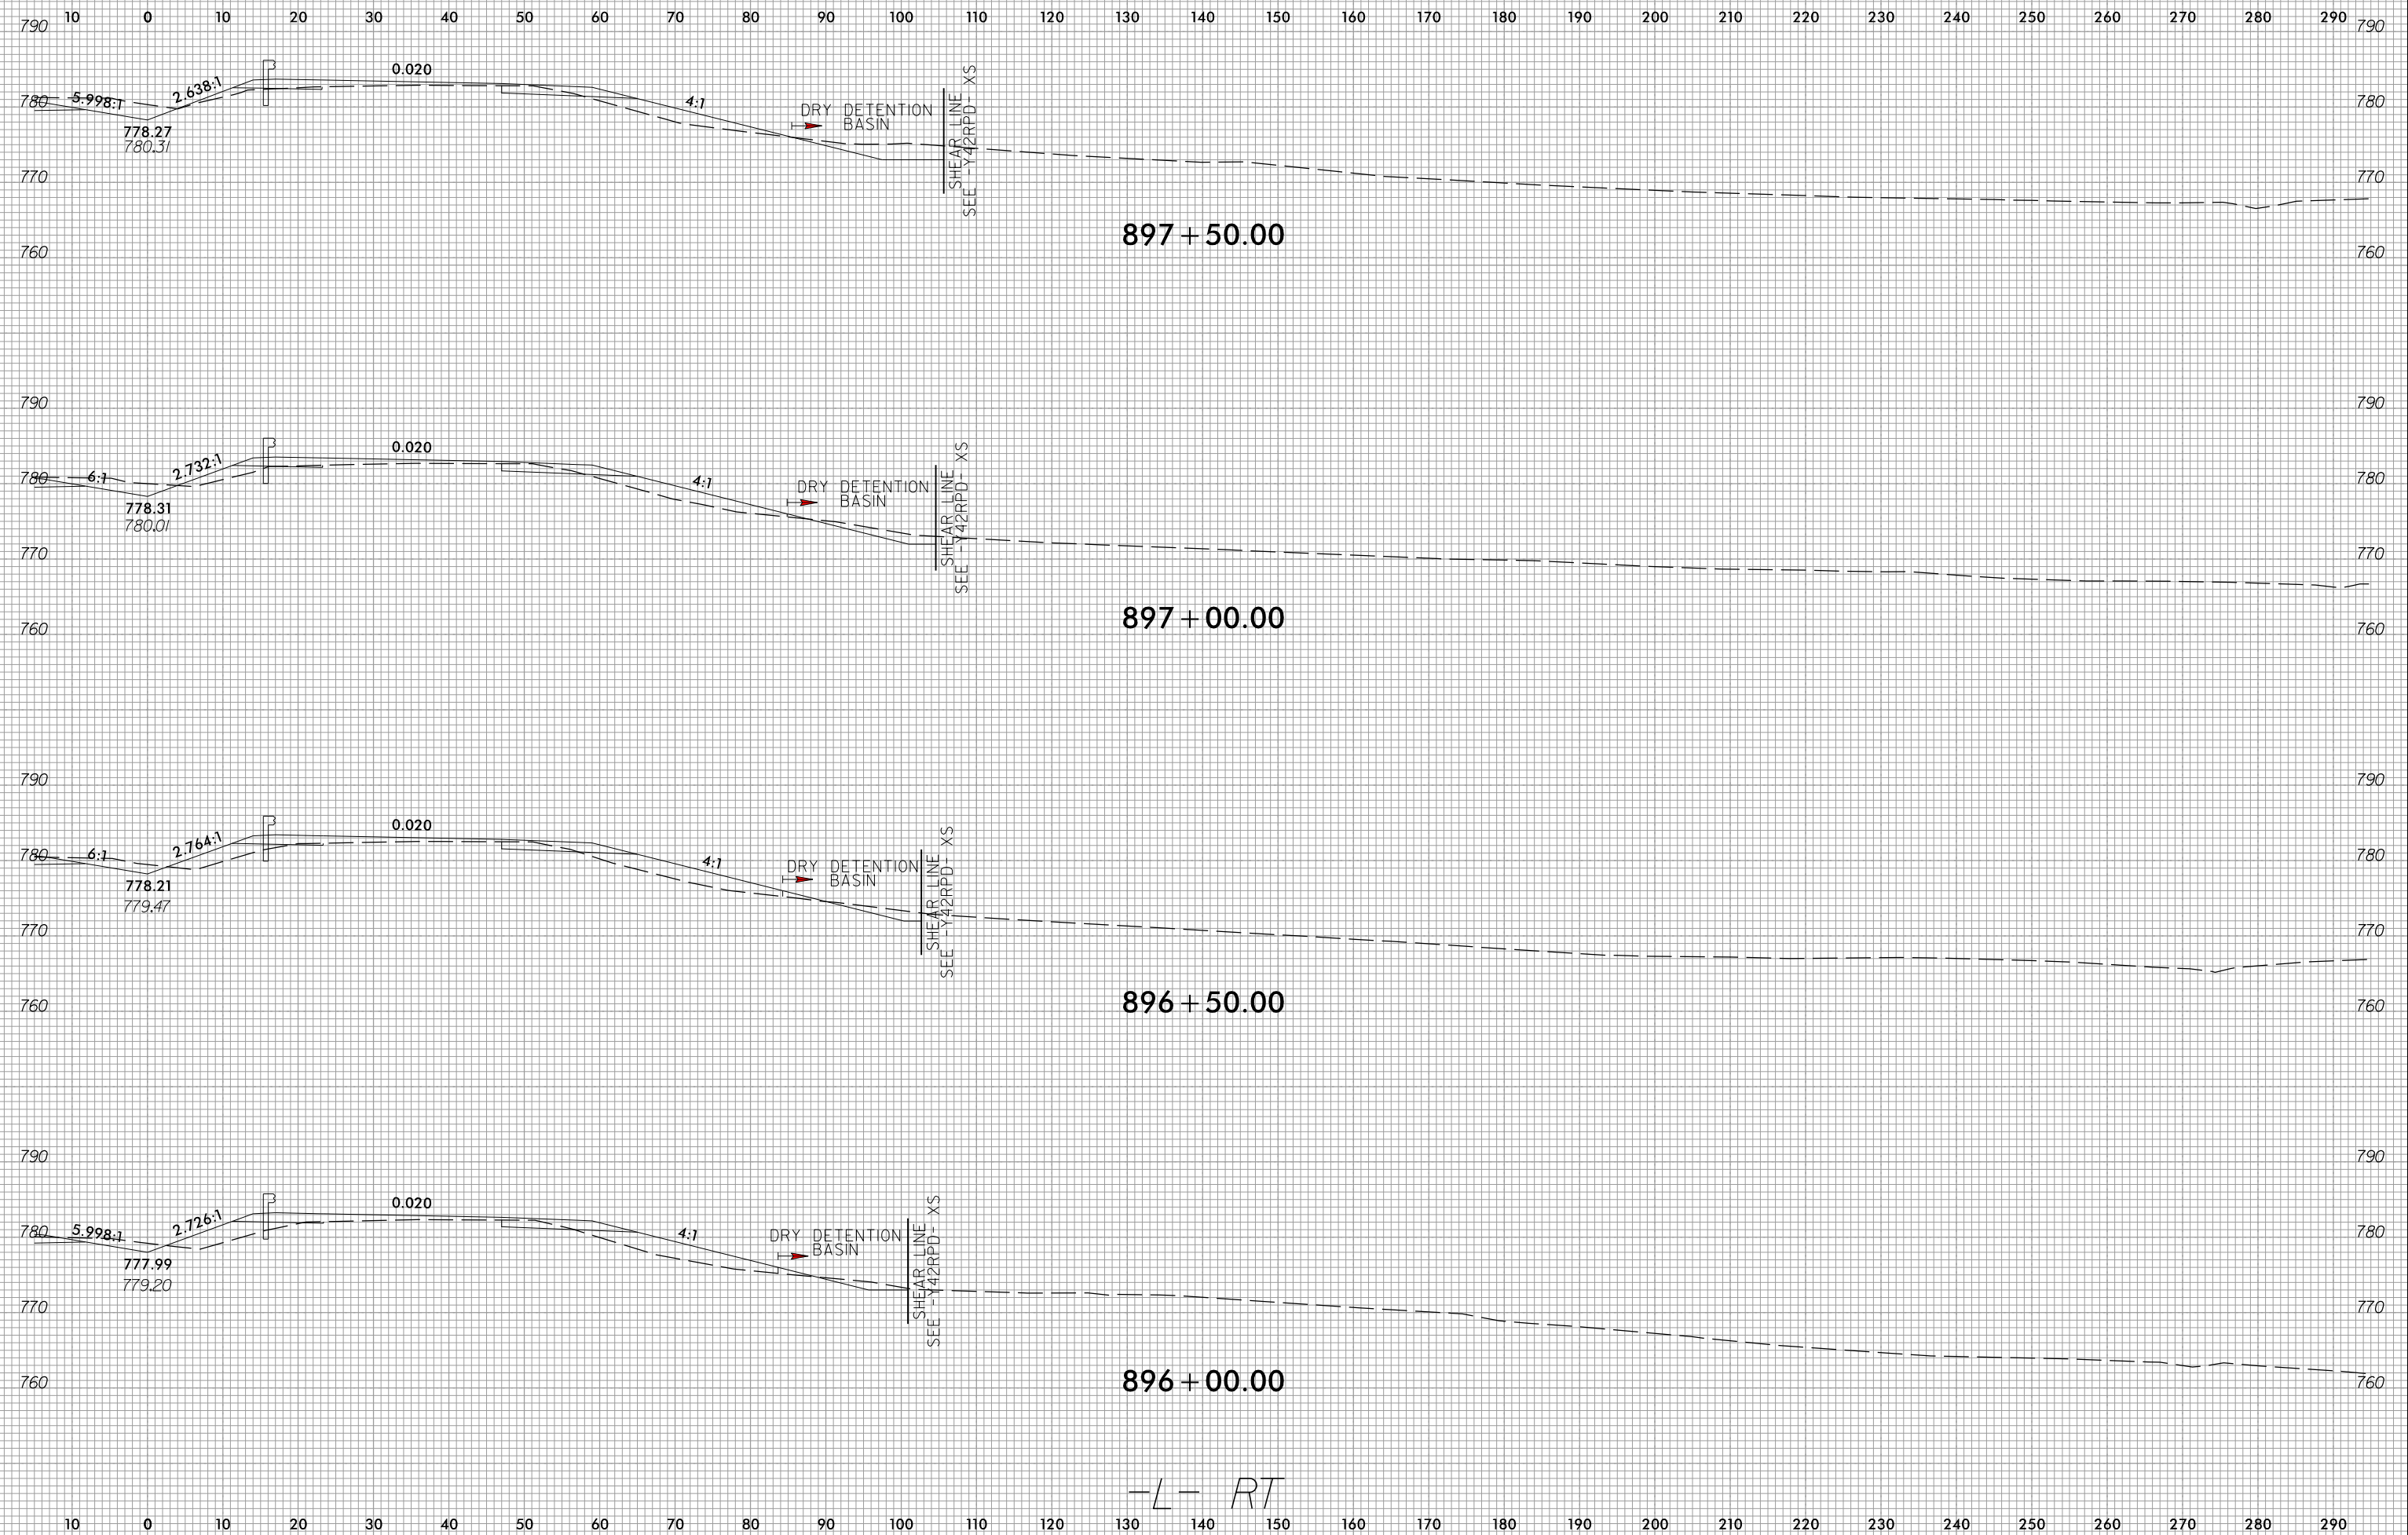

-L- RT

4/16/2023  
 c:\users\wujarvis\documents\pw-working\0103749\R2707E\_CMD\_XPL\_L\_RT.dgn  
 wujarvis