


6/23/16




PROJ. REFERENCE NO.	SHEET NO.
R-2707E	X-134

10 0 10 20 

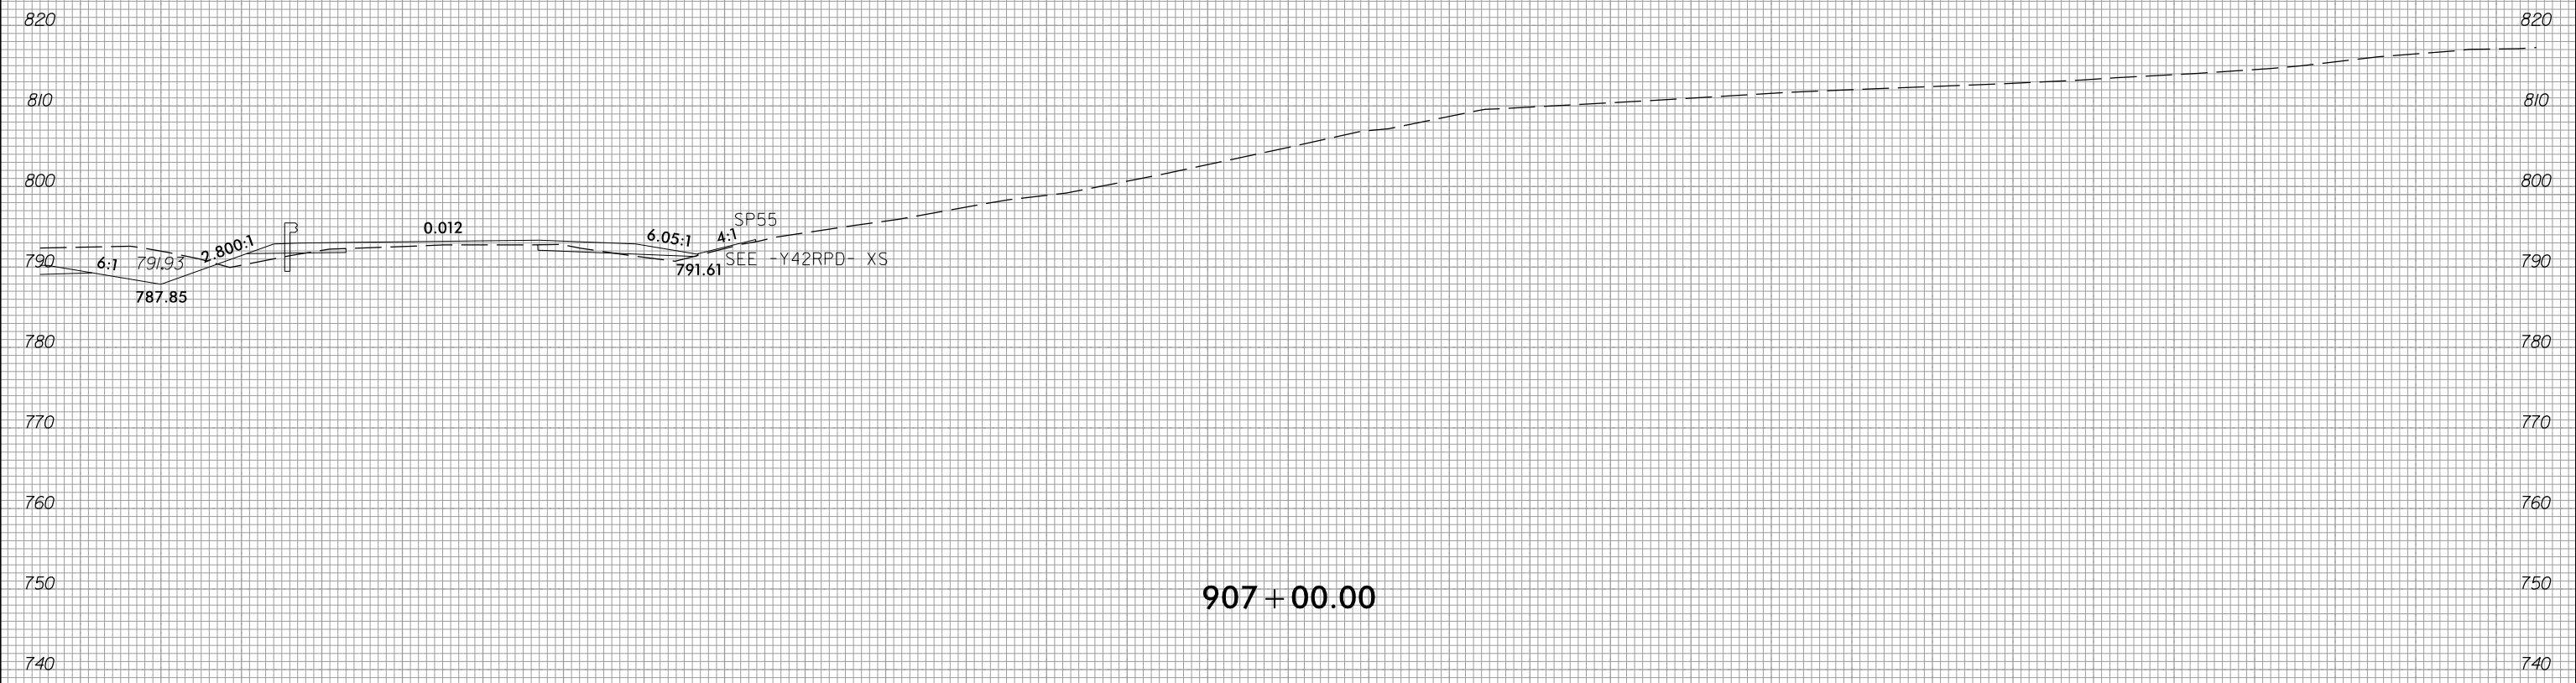

907 + 00.00

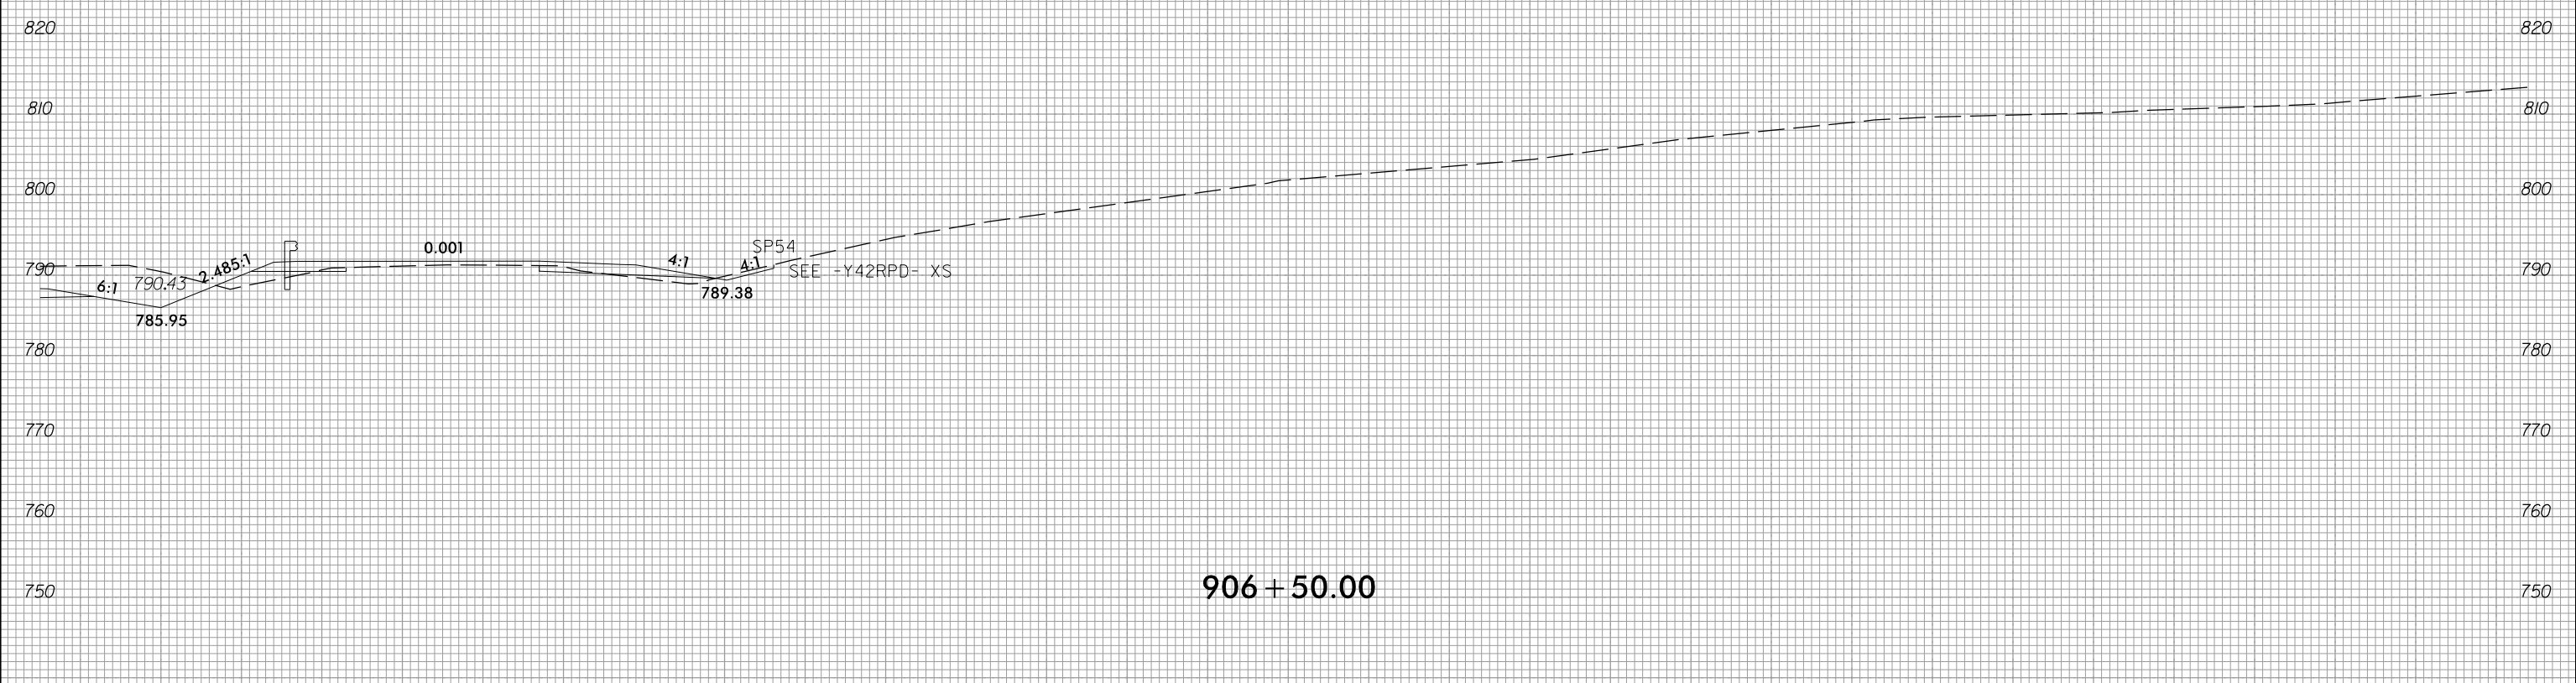

906 + 50.00

-L- RT

10 0 10 20 

4/16/2023  
 c:\users\ujarvis\documents\pw-working\0103749\2707E\_CMD\_XPL\_L\_RT.dgn  
 ujarvis