


6/23/16



PROJ. REFERENCE NO.	SHEET NO.
R-2707E	X-136

10 0 10 20 

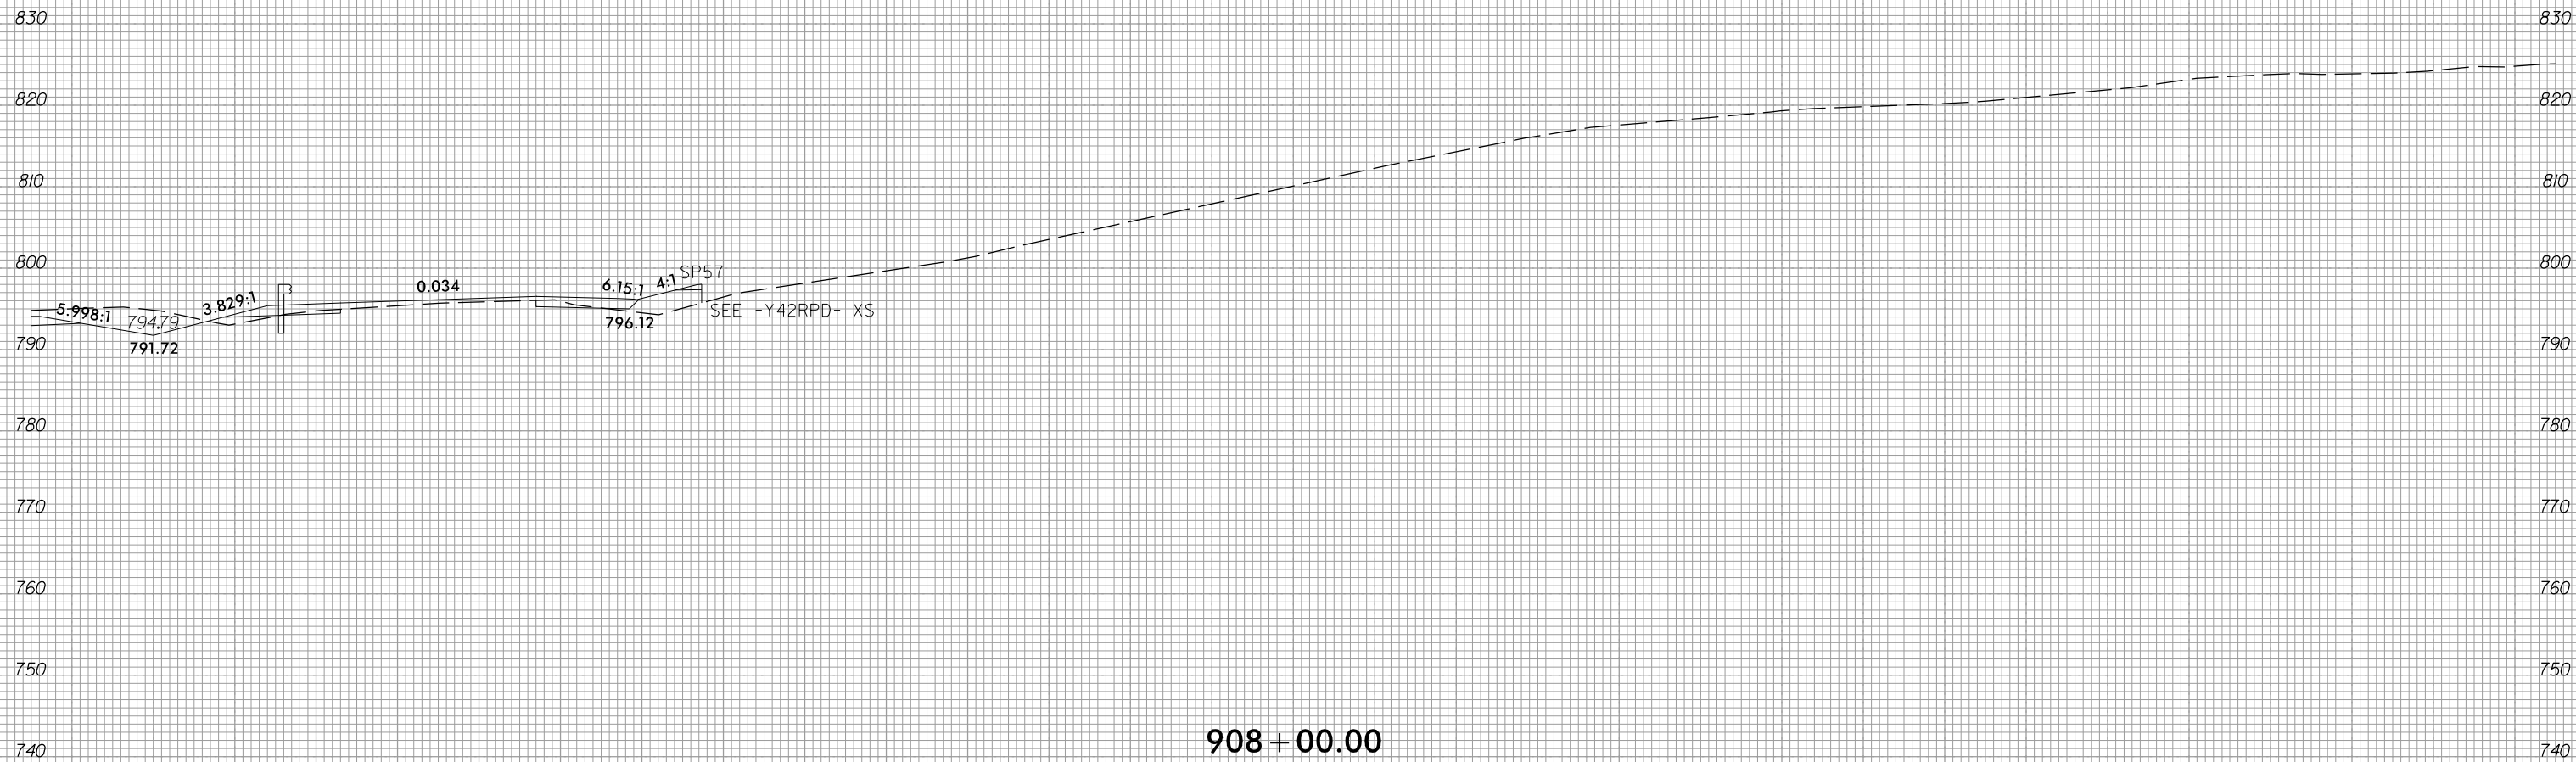

4/16/2023  
 c:\users\ujarvis\documents\pw-working\d0103749\R2707E\_CMD\_XPL\_L\_RT.dgn  
 ujarvis

908 + 00.00  
 -L- RT

10 0 10 20 