


6/23/16



PROJ. REFERENCE NO.	SHEET NO.
R-2707E	X-146

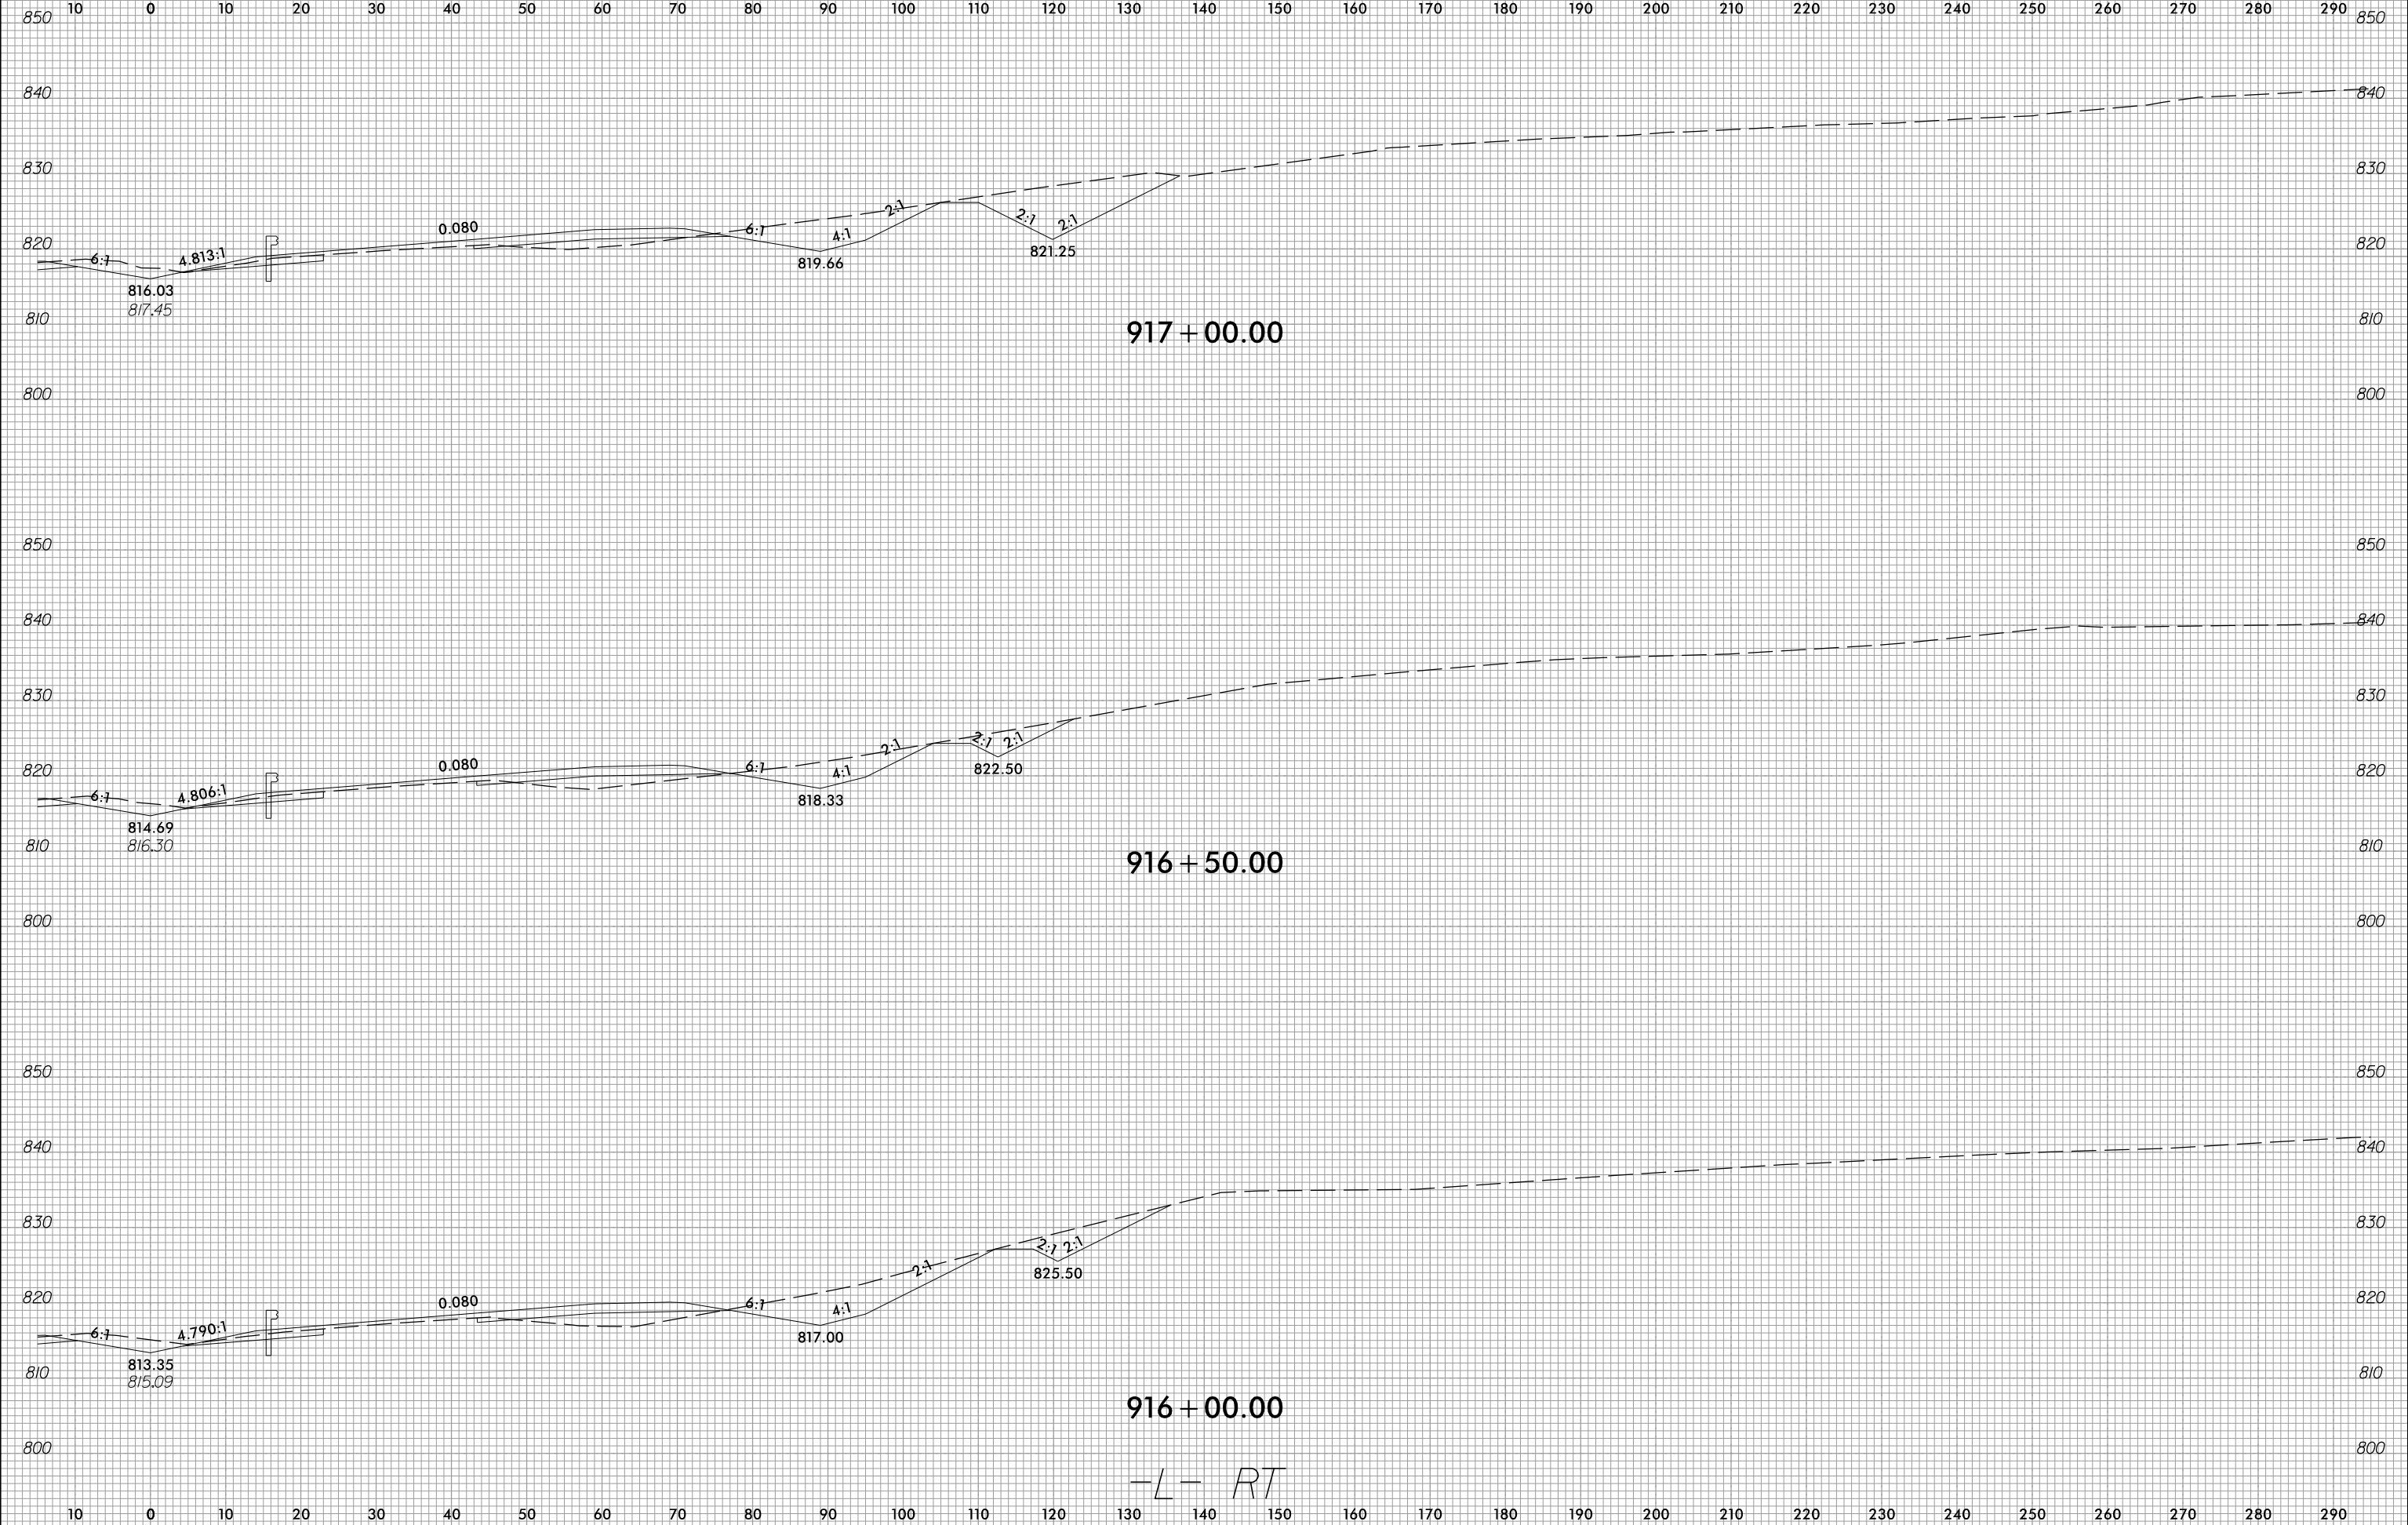

4/16/2023
 c:\users\j\j\j\documents\pw_working\0103749\2707E_CMD_XPL_L_RT.dgn
 j\j\j

-L- RT