


6/23/16




PROJ. REFERENCE NO.	SHEET NO.
R-2707E	X-147


10 0 10 20 

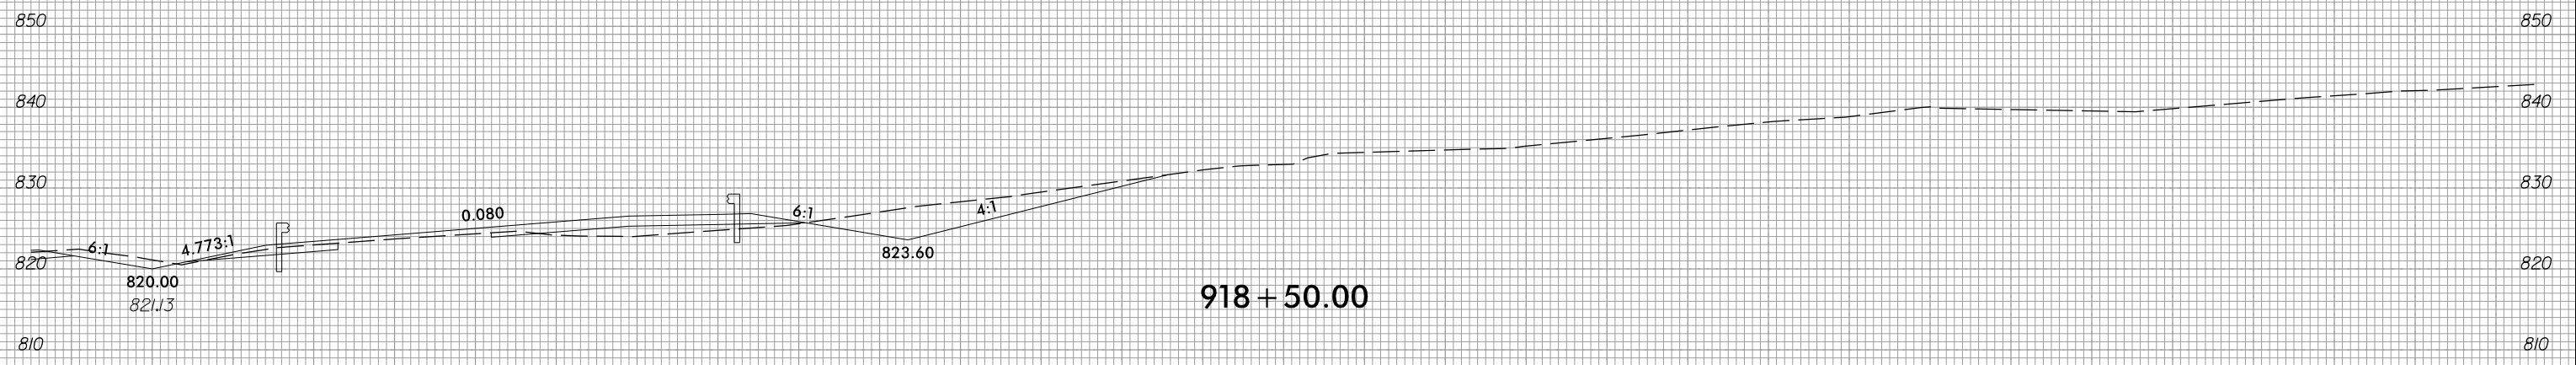

918 + 50.00

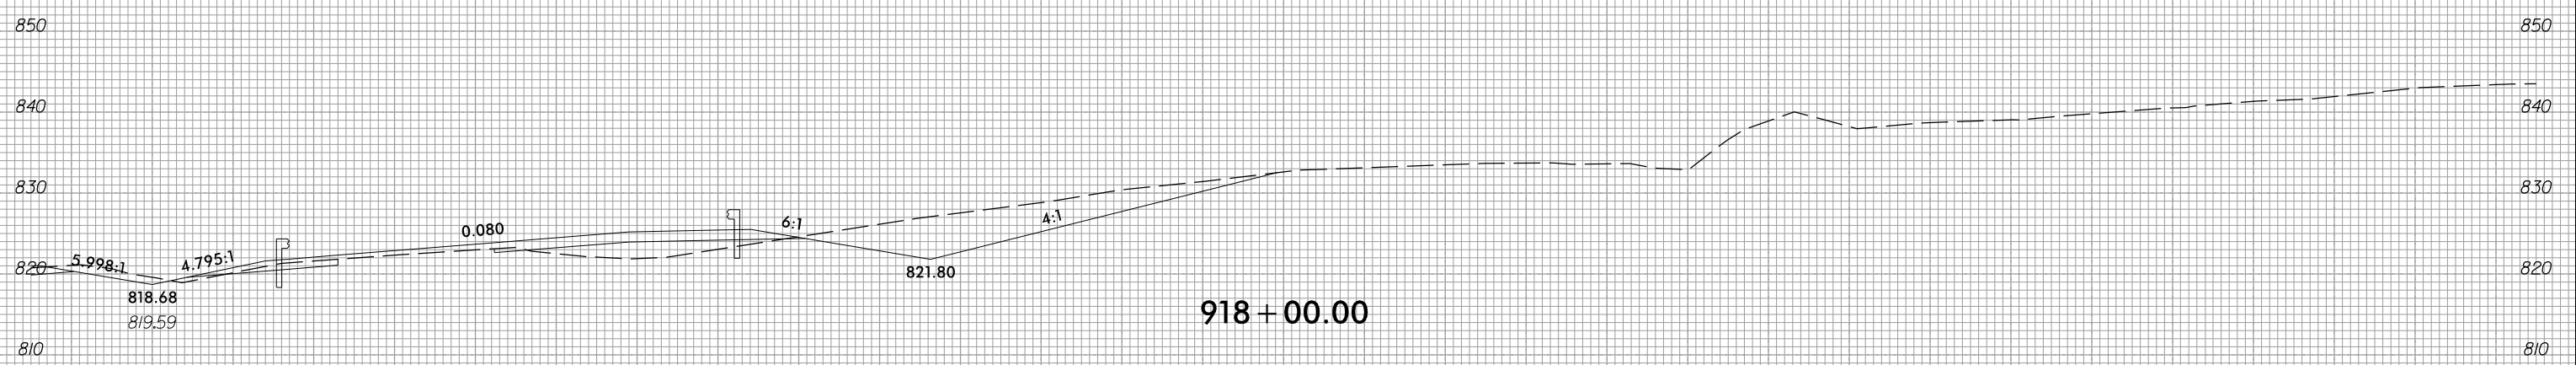

918 + 00.00

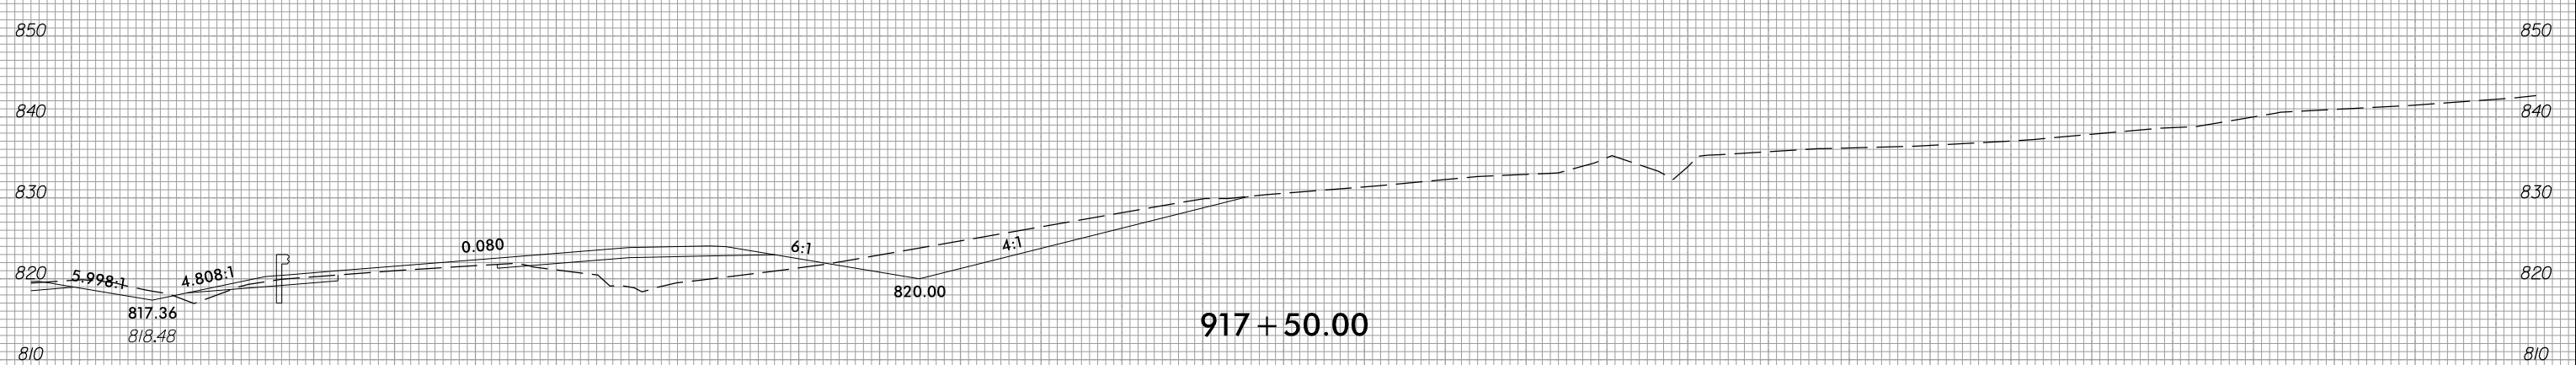

917 + 50.00

-L- RT

4/16/2023  
 c:\users\wujarvis\documents\pw-working\0103749\2707E\_CMD\_XPL\_L\_RT.dgn  
 wujarvis