


6/23/16



PROJ. REFERENCE NO.	SHEET NO.
R-2707E	X-164

10 0 10 20 

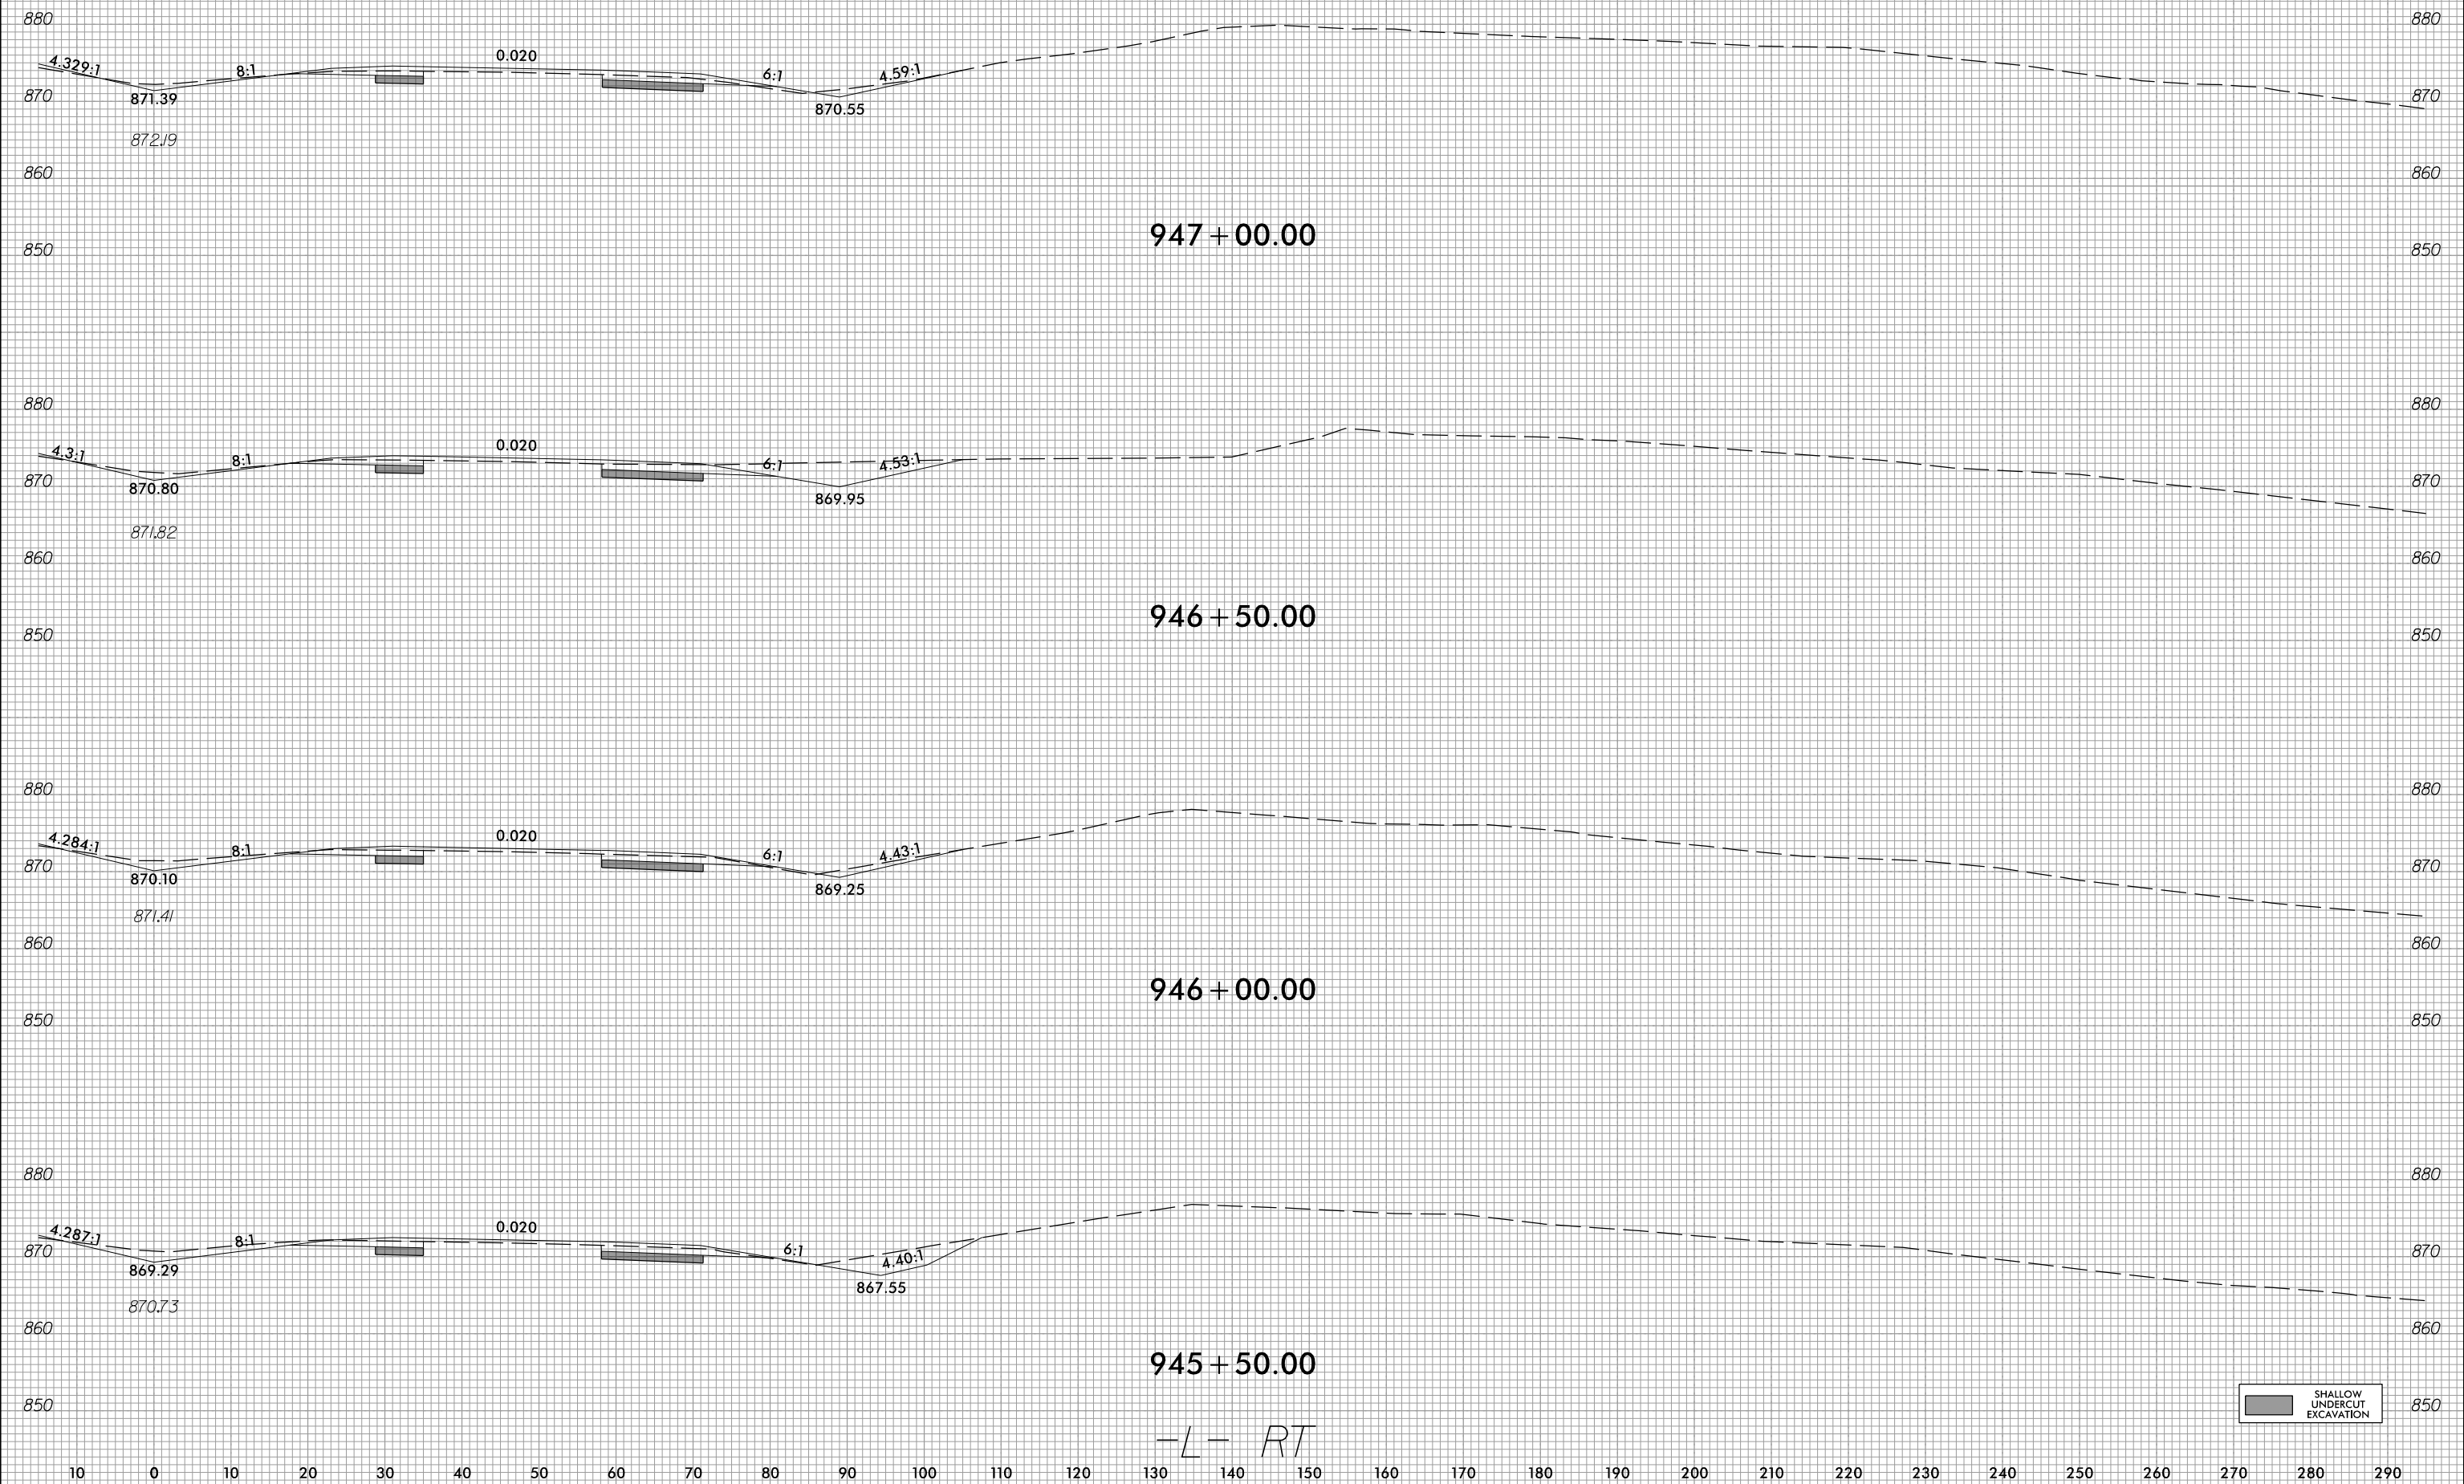

4/16/2023
 c:\users\j\j\documents\pw-working\d0103749\2707E_CMD_XPL_L_RT.dgn
 j\j\vis