


6/23/16



PROJ. REFERENCE NO.	SHEET NO.
R-2707E	X-165

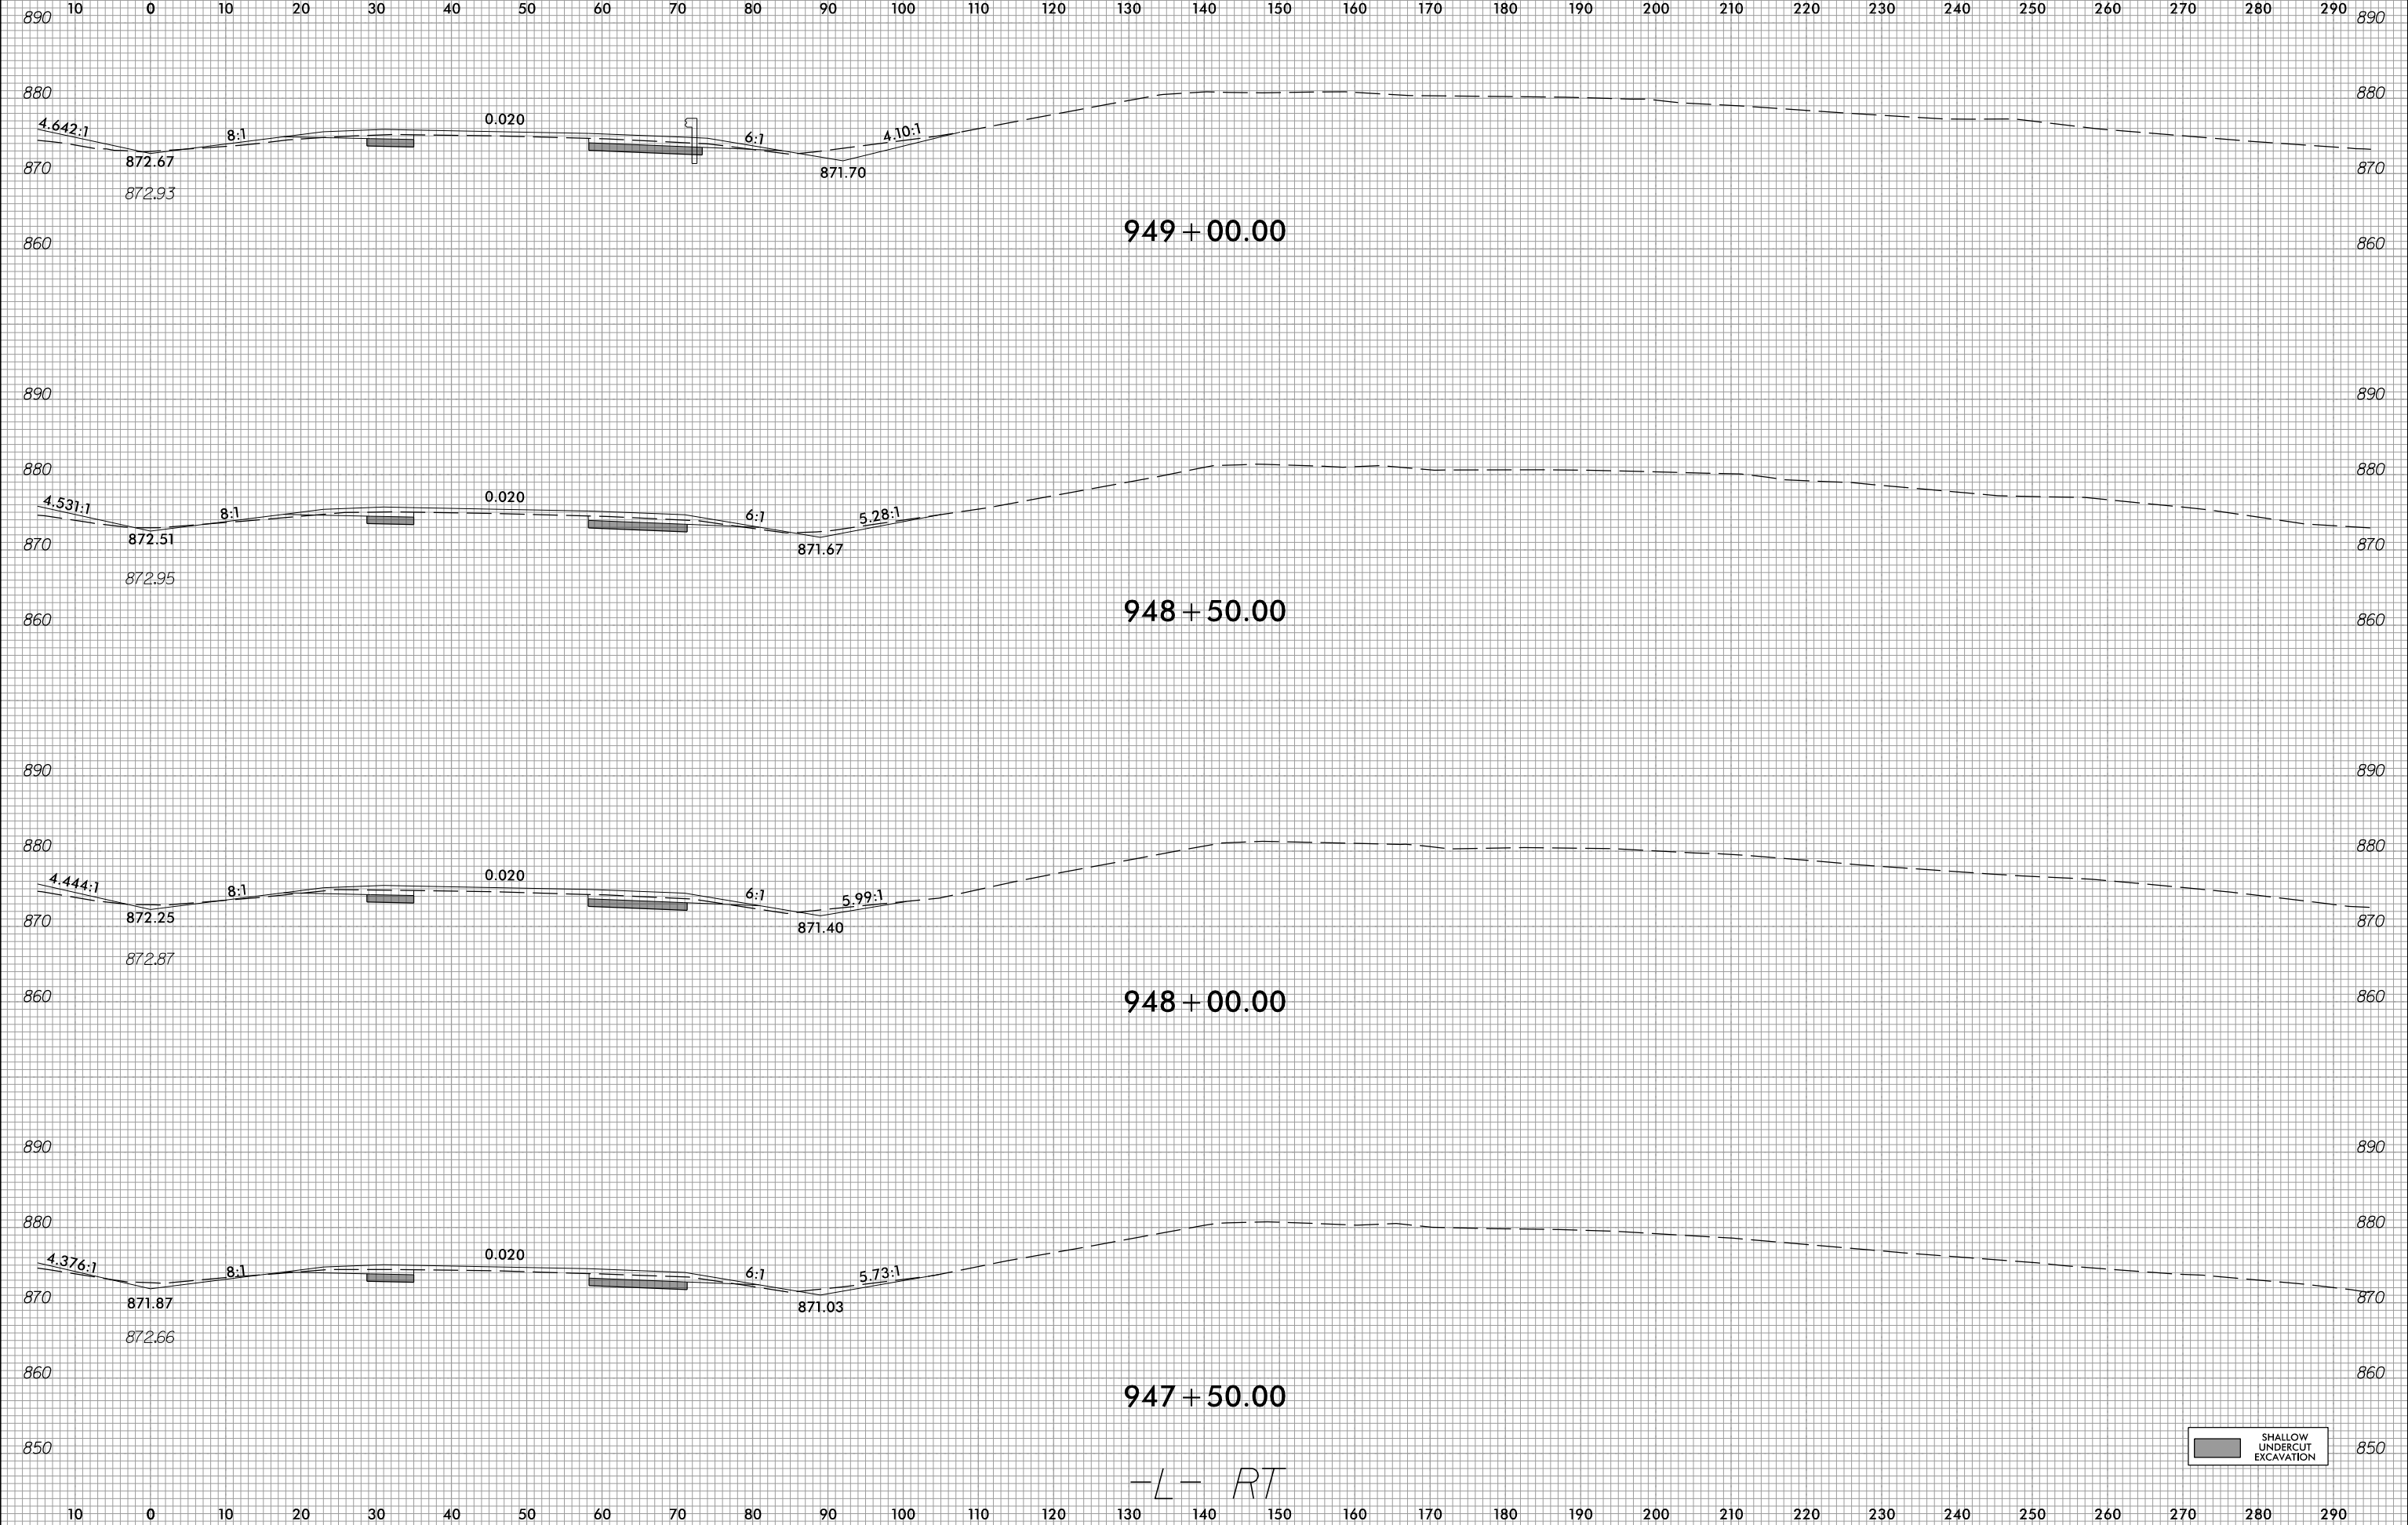

4/6/2023
c:\users\jjarvis\documents\pw-working\d0103749\R2707E_CMD_XPL_L_RT.dgn
jjarvis

-L- RT

SHALLOW UNDERCUT EXCAVATION