

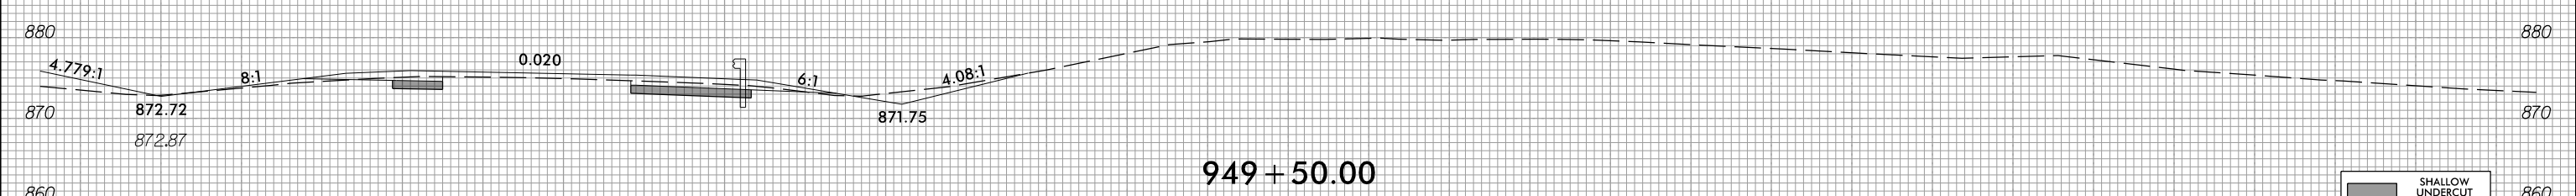
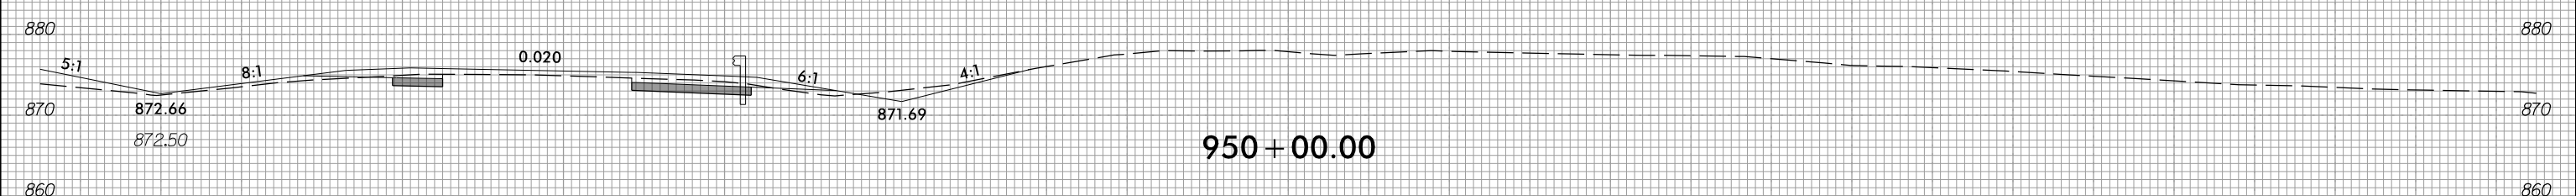
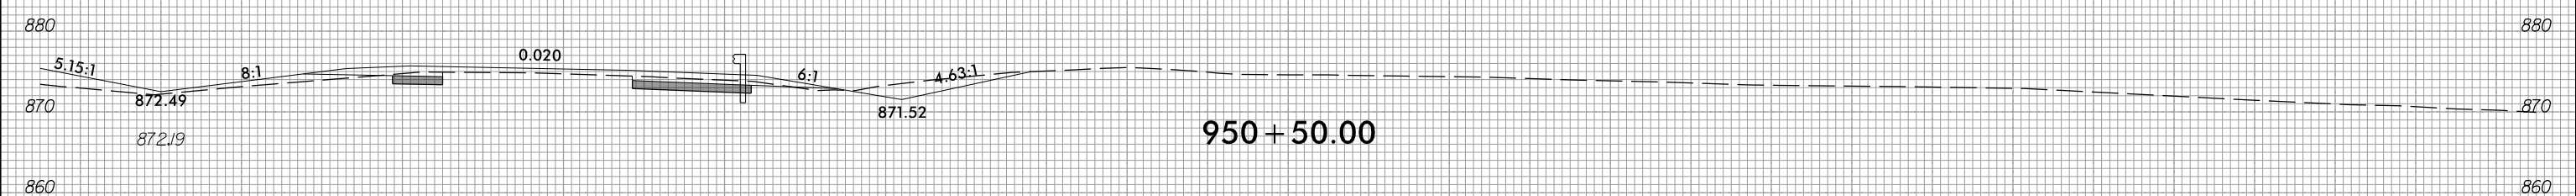


6/23/16

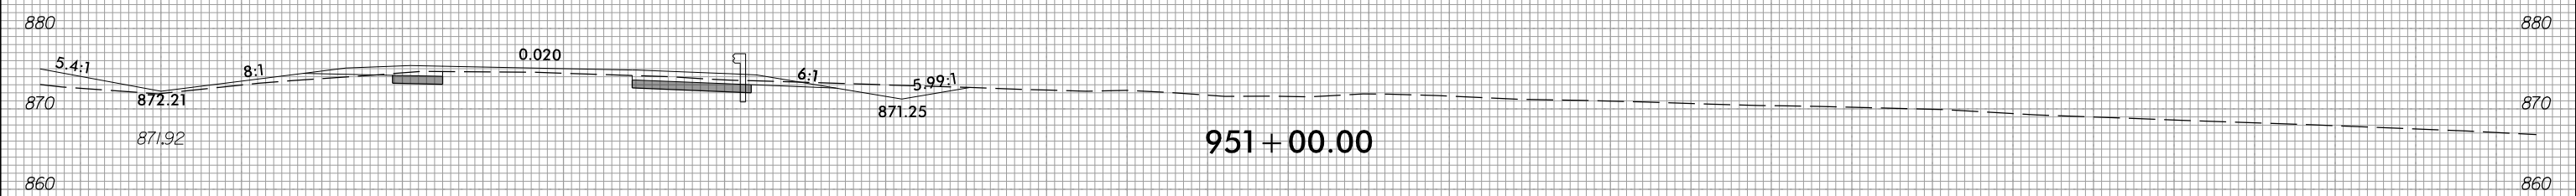

PROJ. REFERENCE NO.	SHEET NO.
R-2707E	X-166

10 0 10 20 

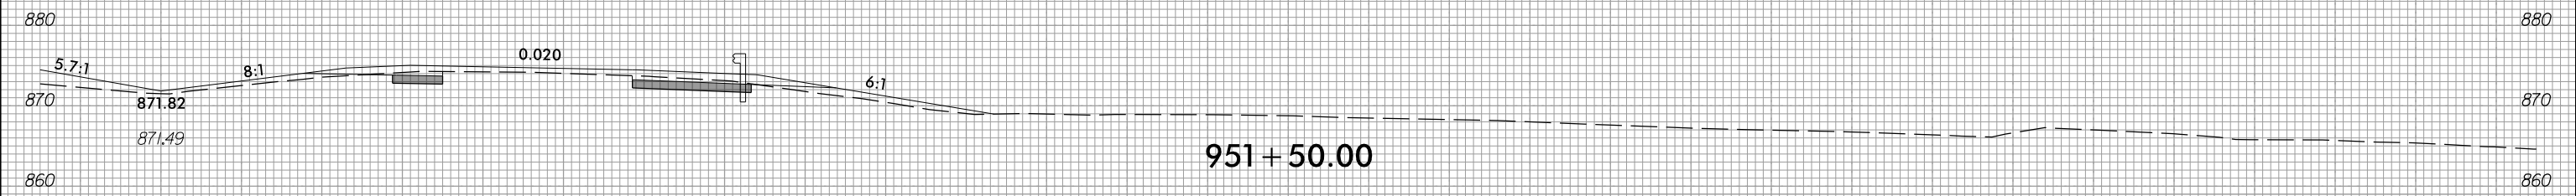

-L- RT

SHALLOW UNDERCUT EXCAVATION

4/6/2023
c:\users\j\j\j\documents\pw_working\0103749\2707E_CMD_XPL_L_RT.dgn