


6/23/16



PROJ. REFERENCE NO.	SHEET NO.
R-2707E	X-202

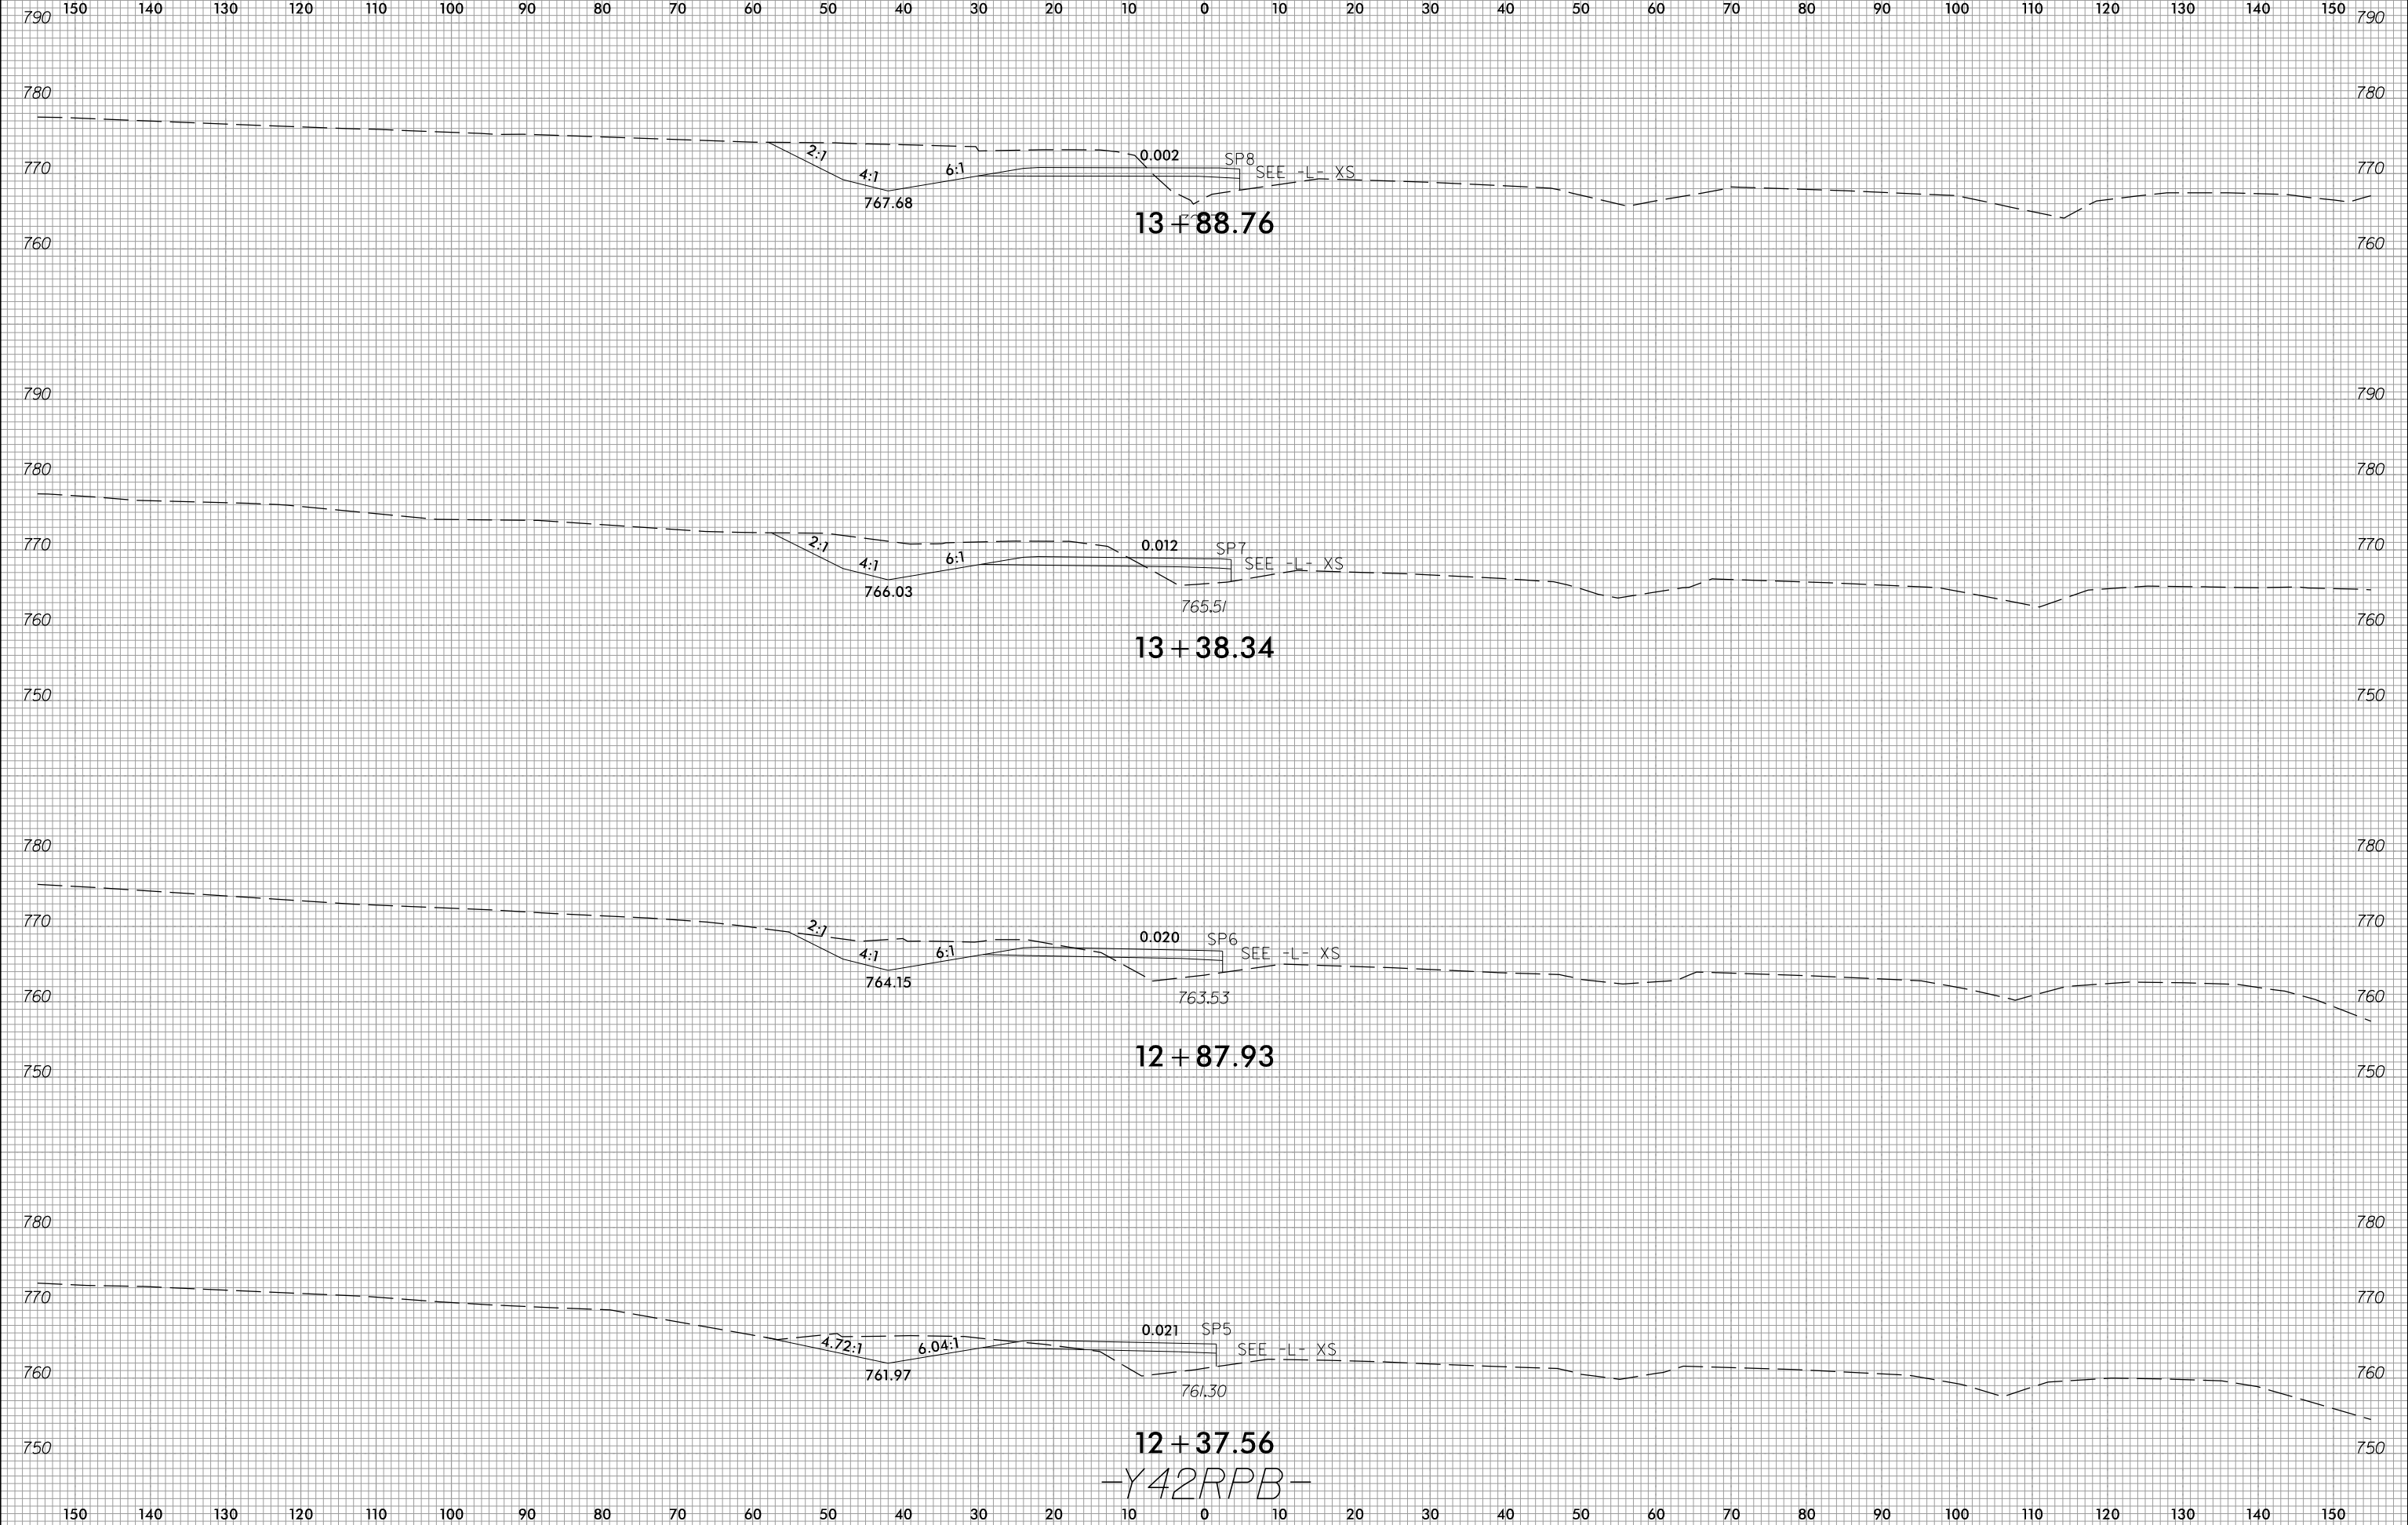

3/23/2023  
 c:\users\mferguson\documents\pwworking\0103732\R2707E\_CMD\_XFL\_RPB.dgn  
 mferguson

-Y42RPB-