


6/23/16



PROJ. REFERENCE NO.	SHEET NO.
R-2707E	X-222

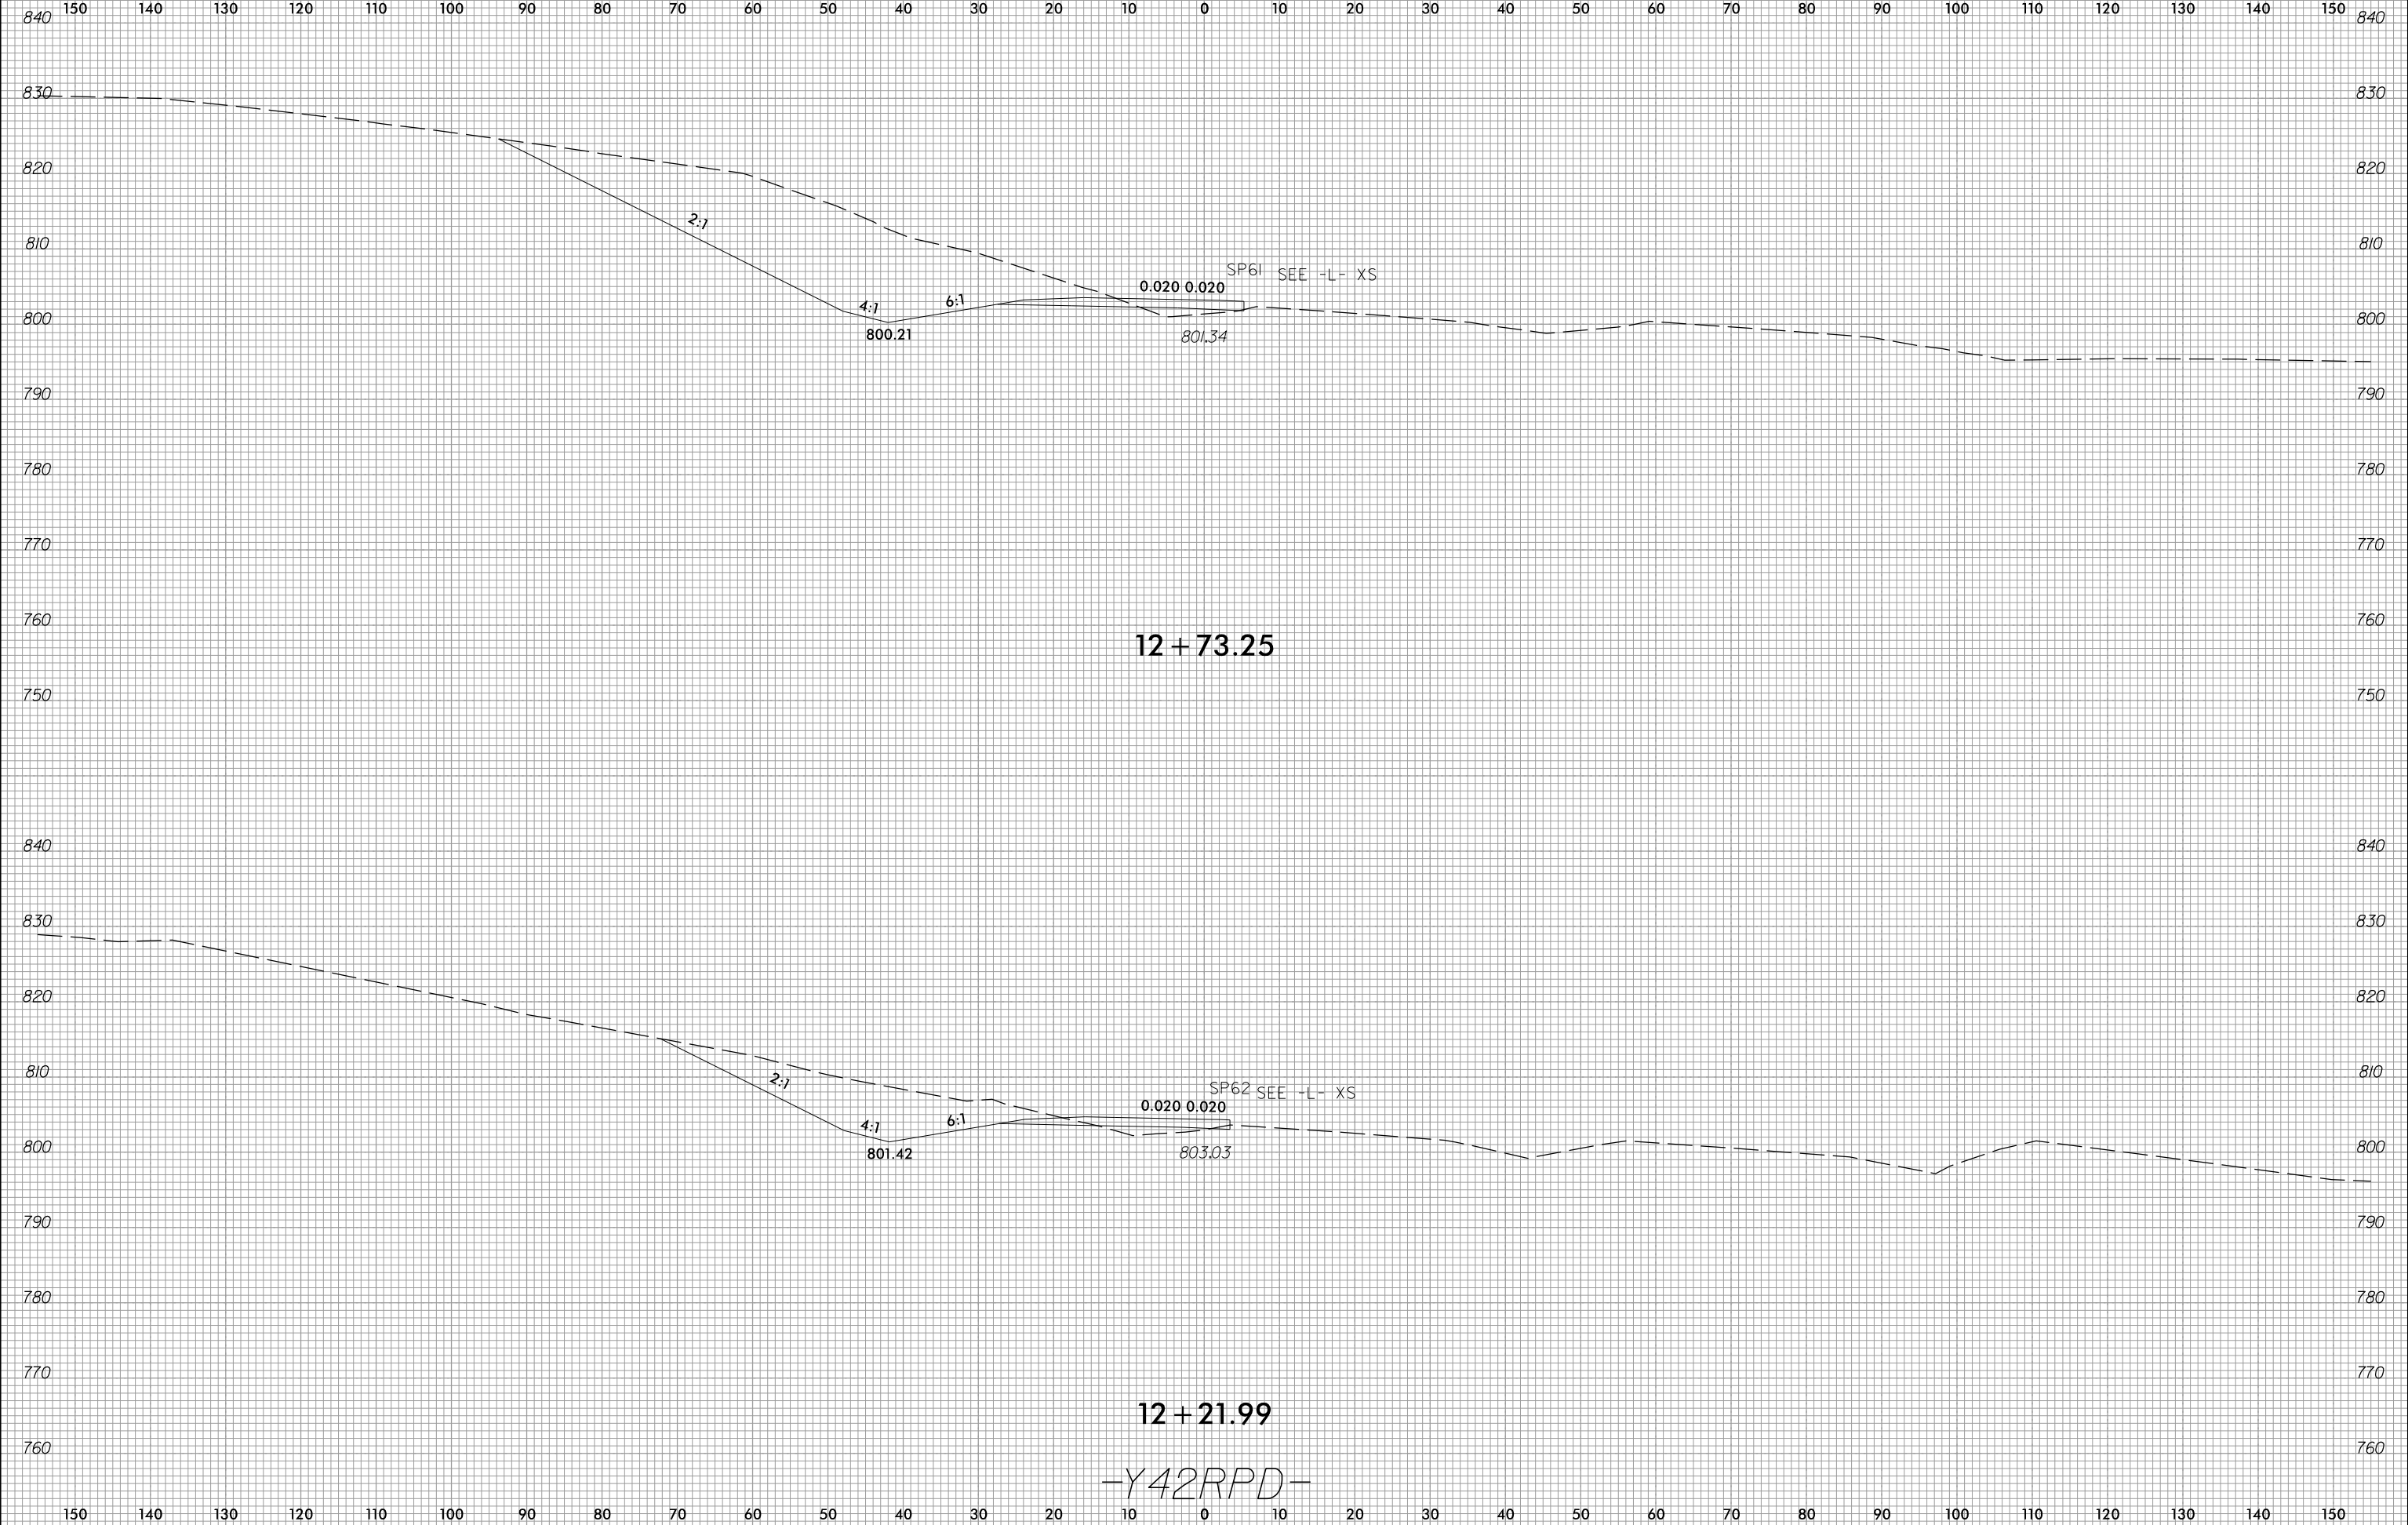

3/23/2023
 c:\users\mferguson\documents\working\0103732\R2707E_CMD_XFL_RPD.dgn
 mferguson