



6/23/16

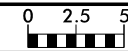

PROJ. REFERENCE NO.	SHEET NO.
R-2707E	X-251

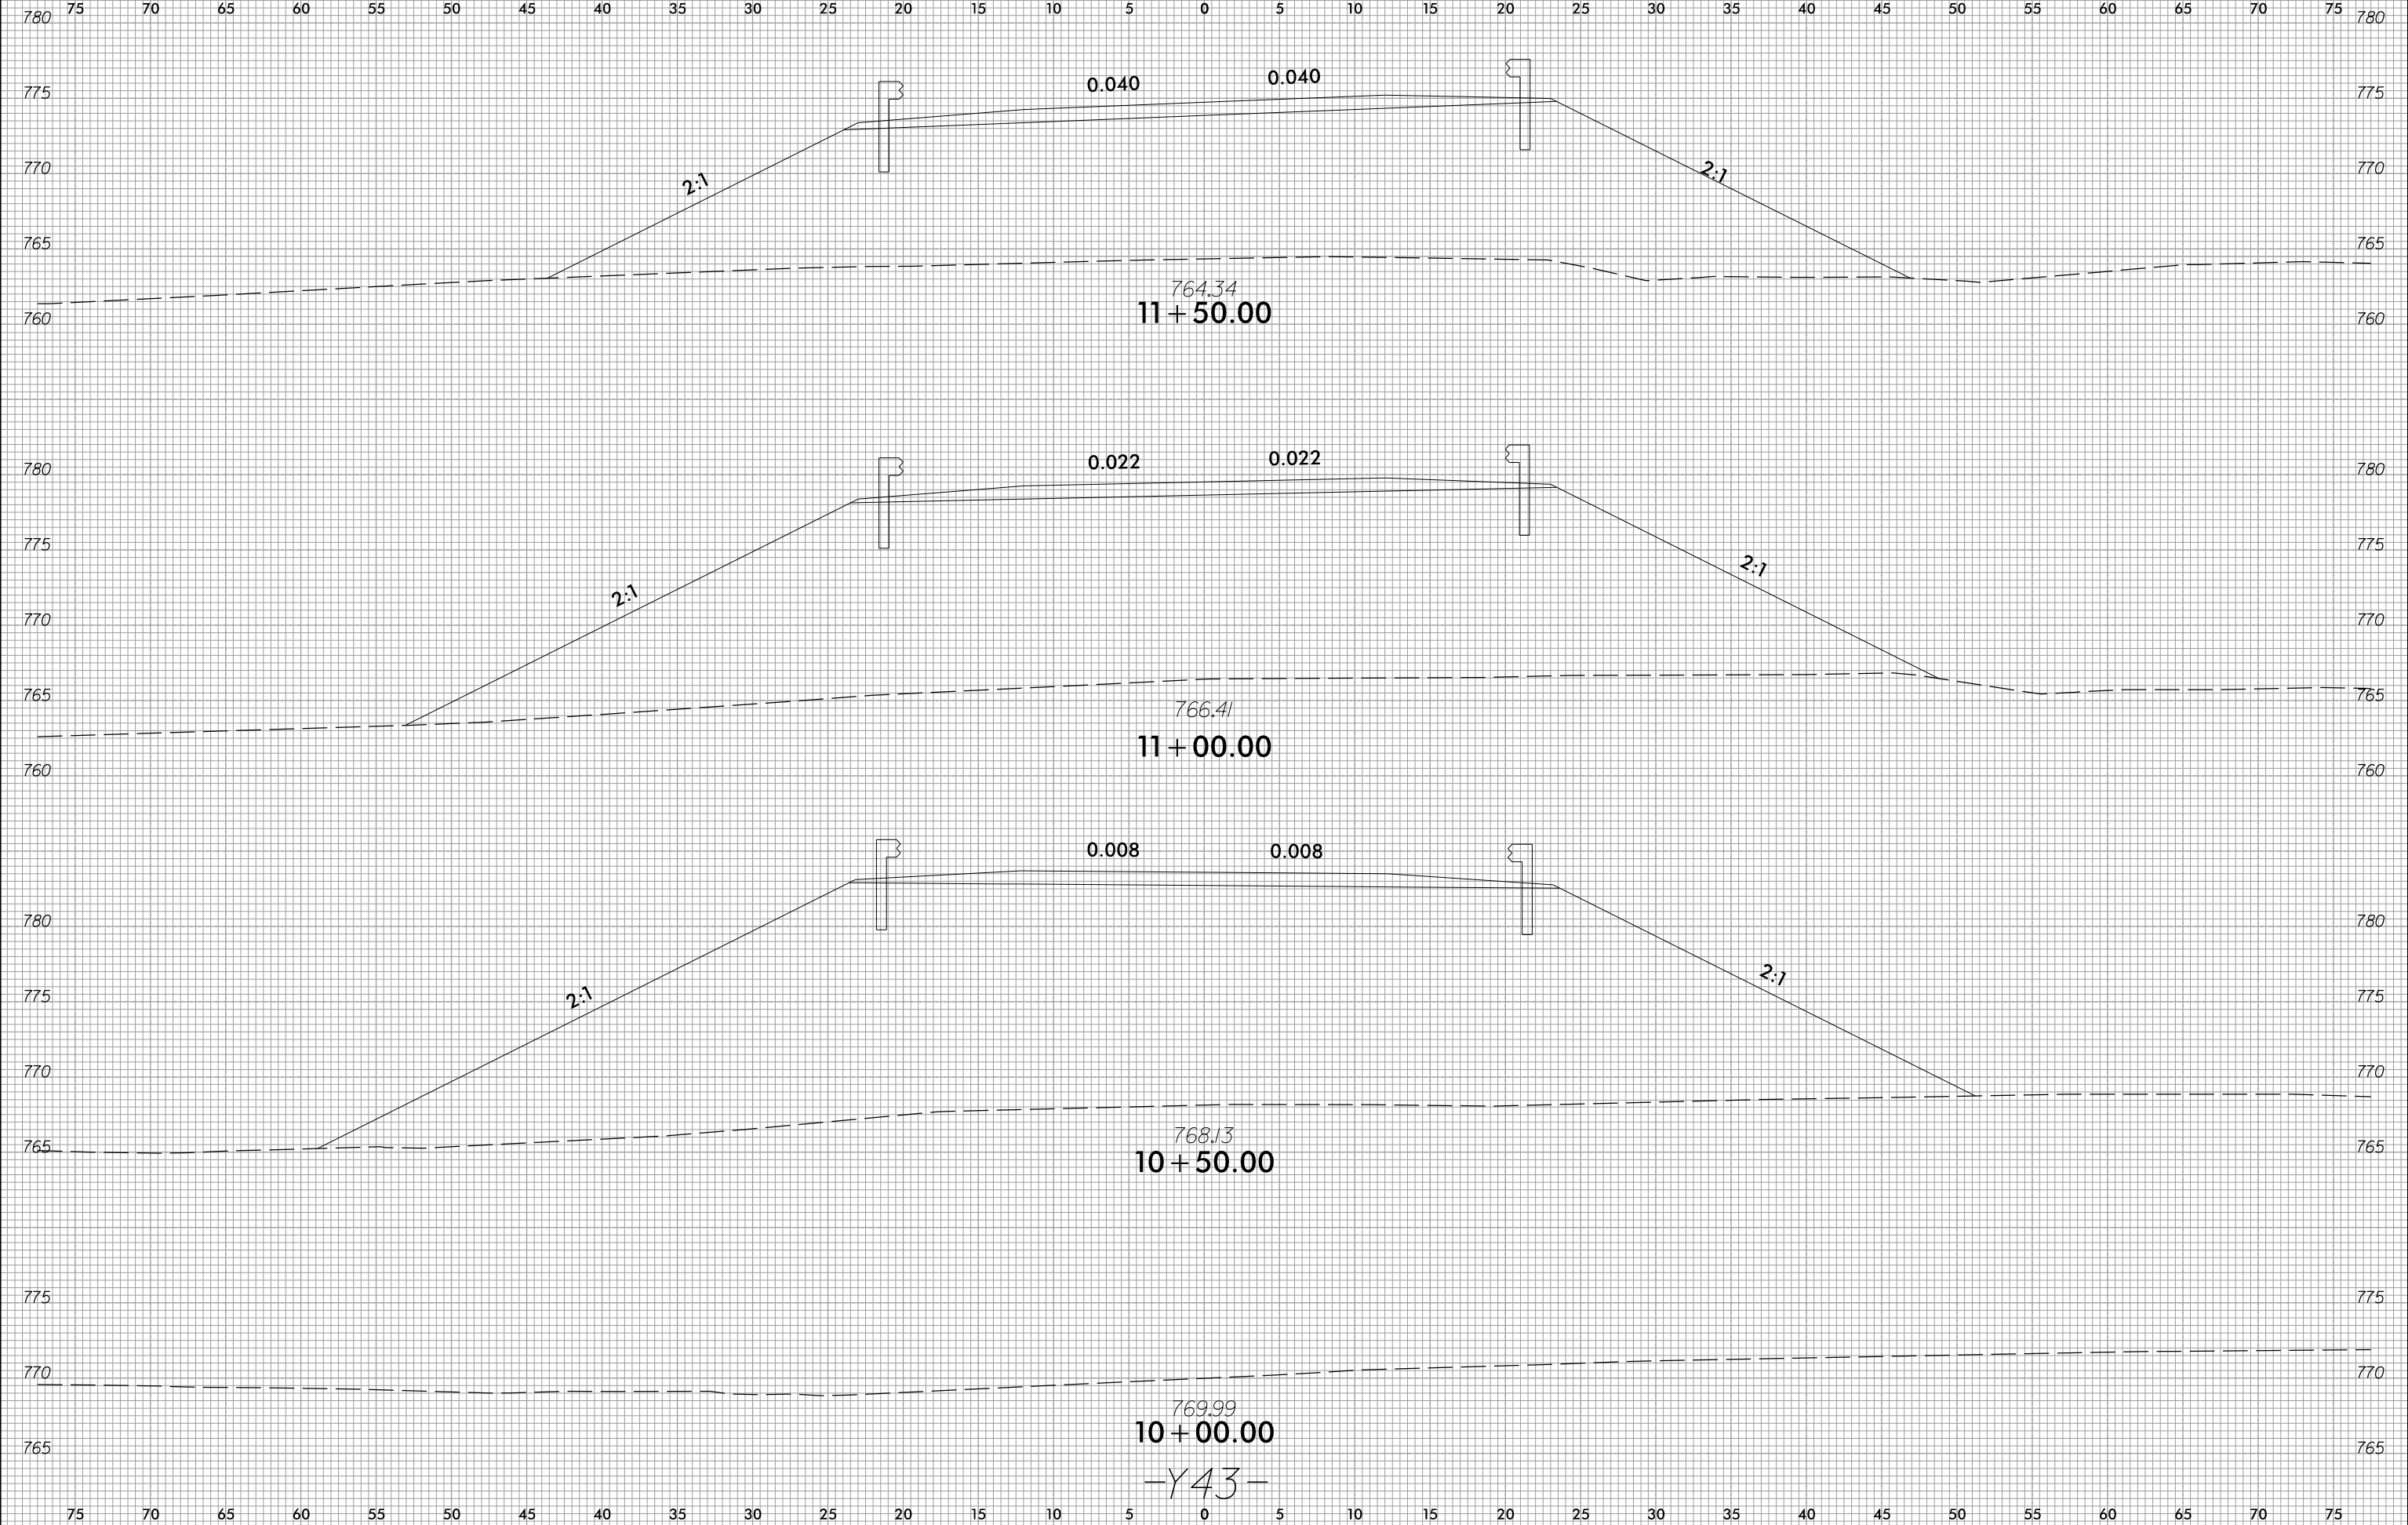

3/23/2023
c:\users\mferguson\documents\working\0103739\R2707E_CMD_XPL_Y43.dgn
mferguson

-Y43-