


6/23/16



PROJ. REFERENCE NO.	SHEET NO.
R-2707E	X-273

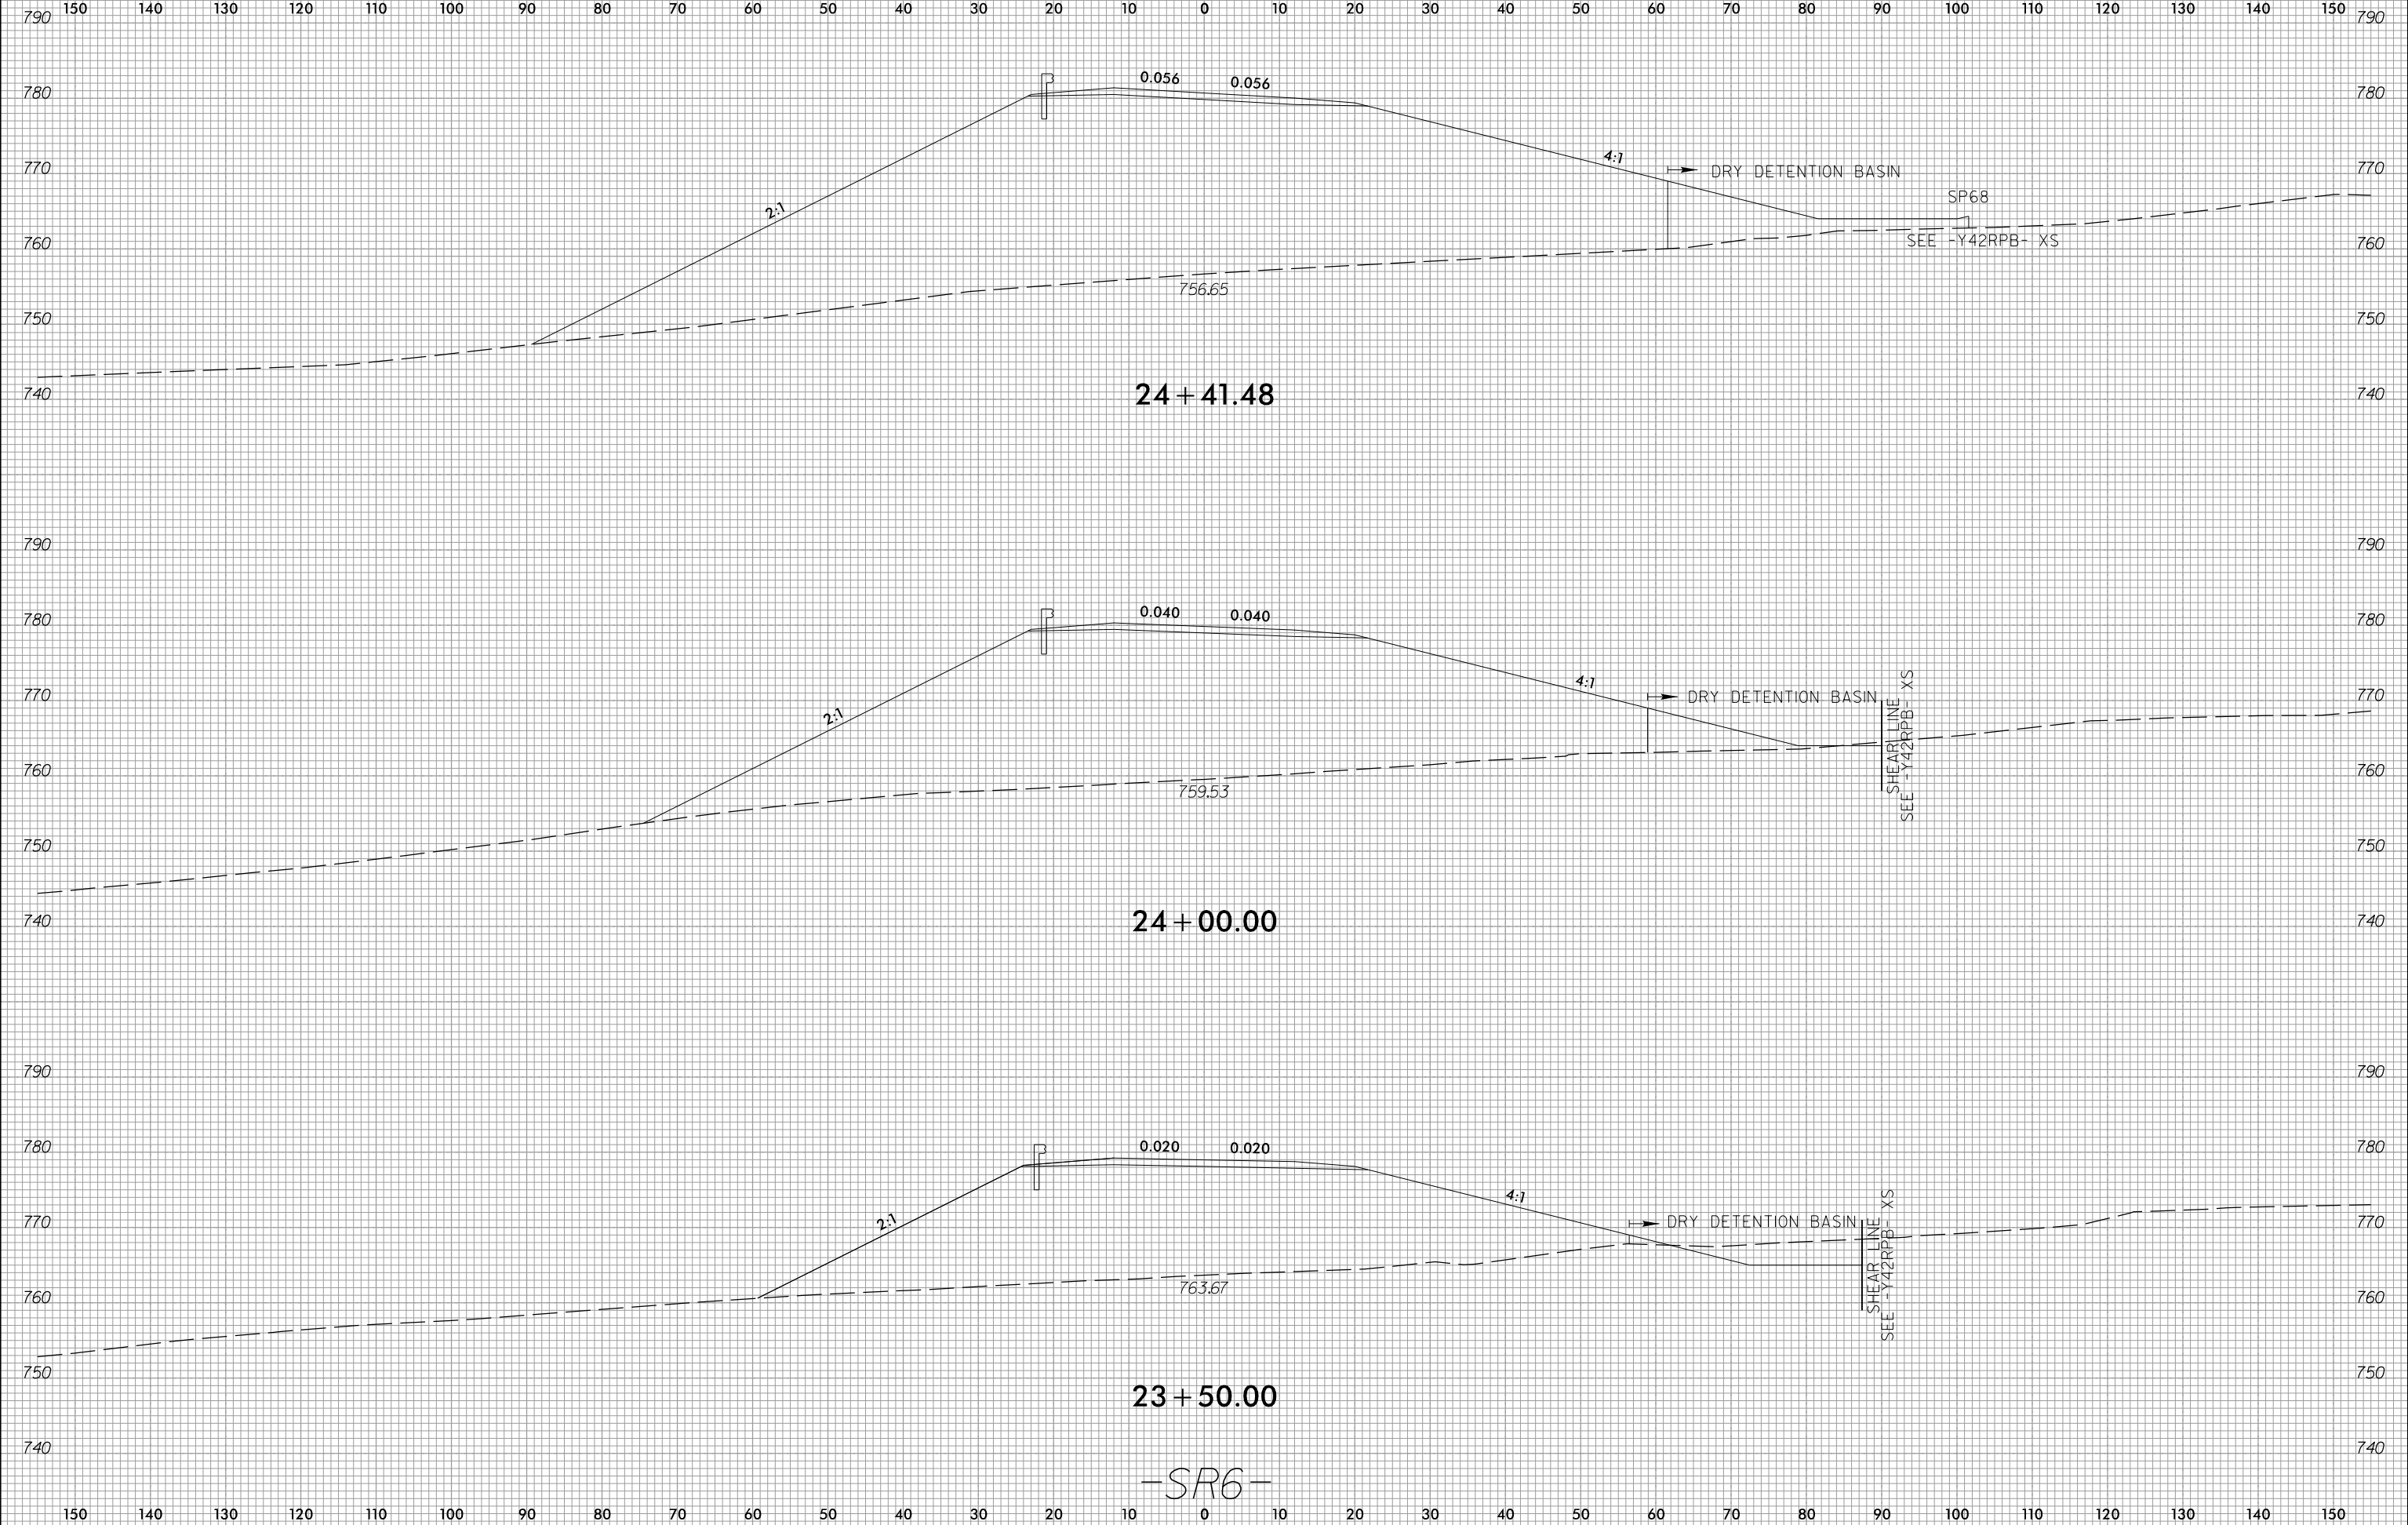

24 + 41.48

24 + 00.00

23 + 50.00

-SR6-

3/23/2023
c:\users\moferguson\documents\pwworking\0103736\R2707E_FDY_XPL_SRB.dgn
moferguson