


6/23/16



PROJ. REFERENCE NO.	SHEET NO.
R-2707E	X-282

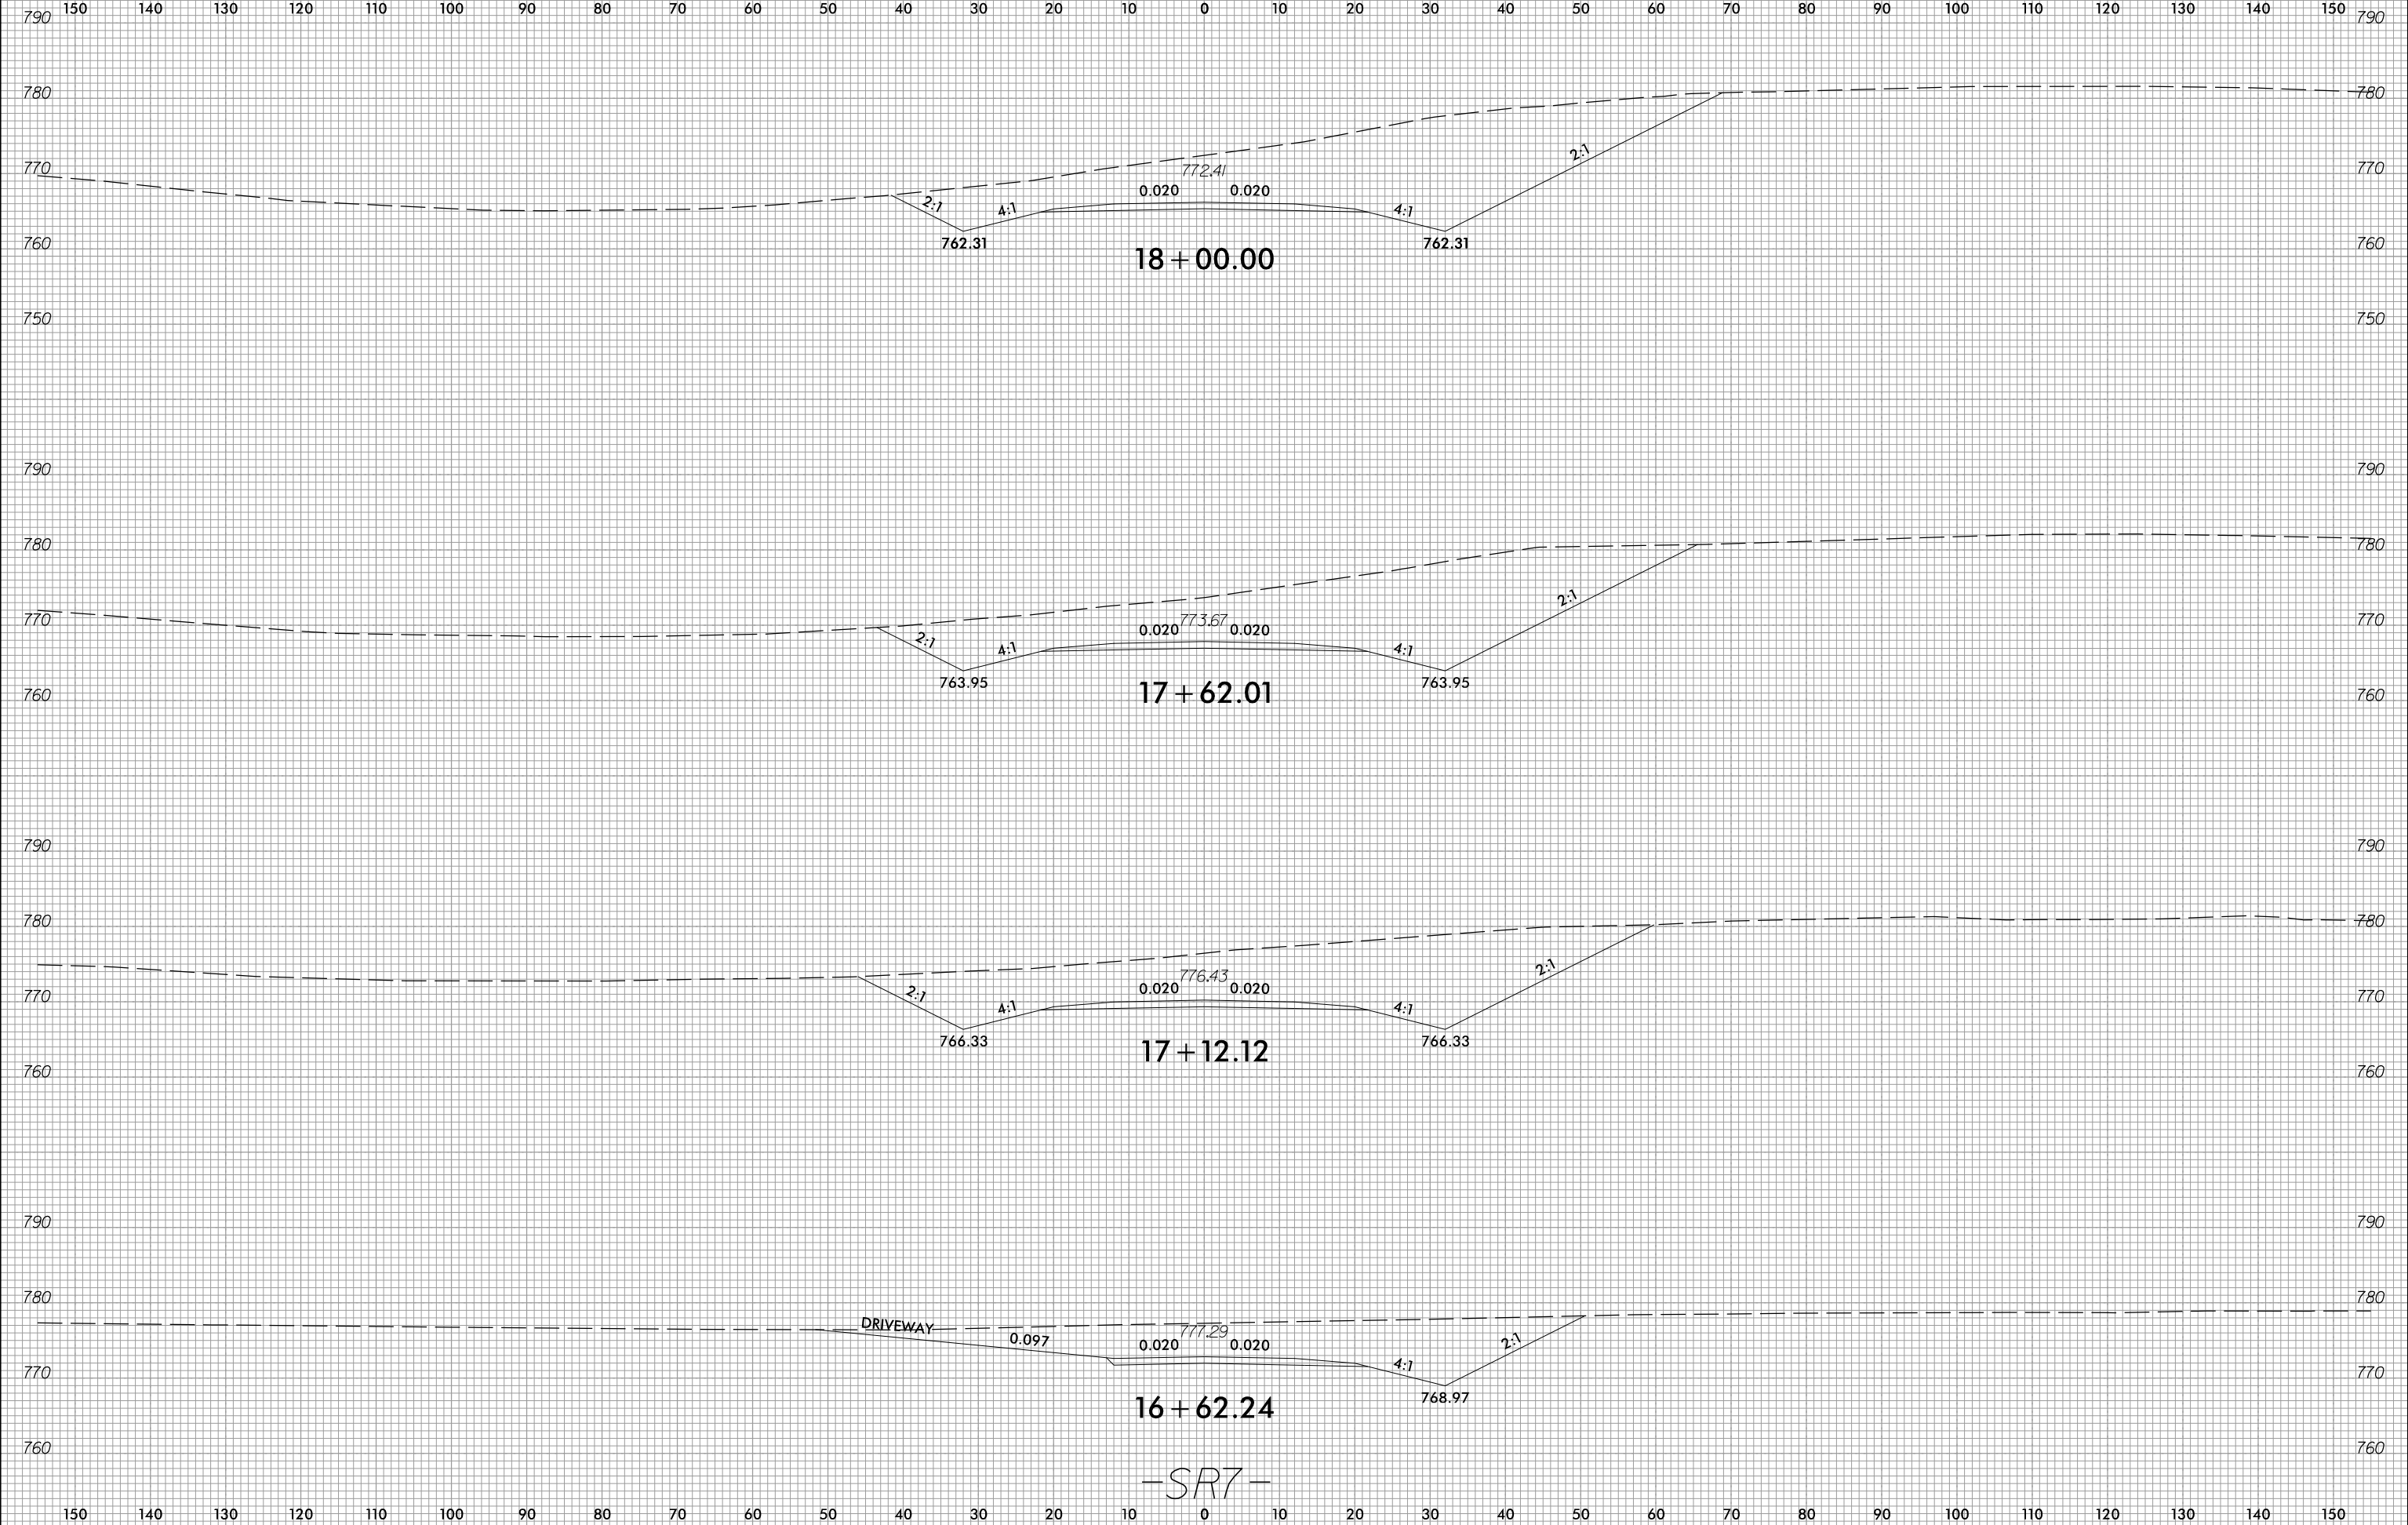

3/23/2023
c:\users\mferguson\documents\pwworking\0103736\R2707E_FDY_XPL_SR7.dgn
mferguson

-SR7-