


6/23/16



PROJ. REFERENCE NO.	SHEET NO.
R-2707E	X-291

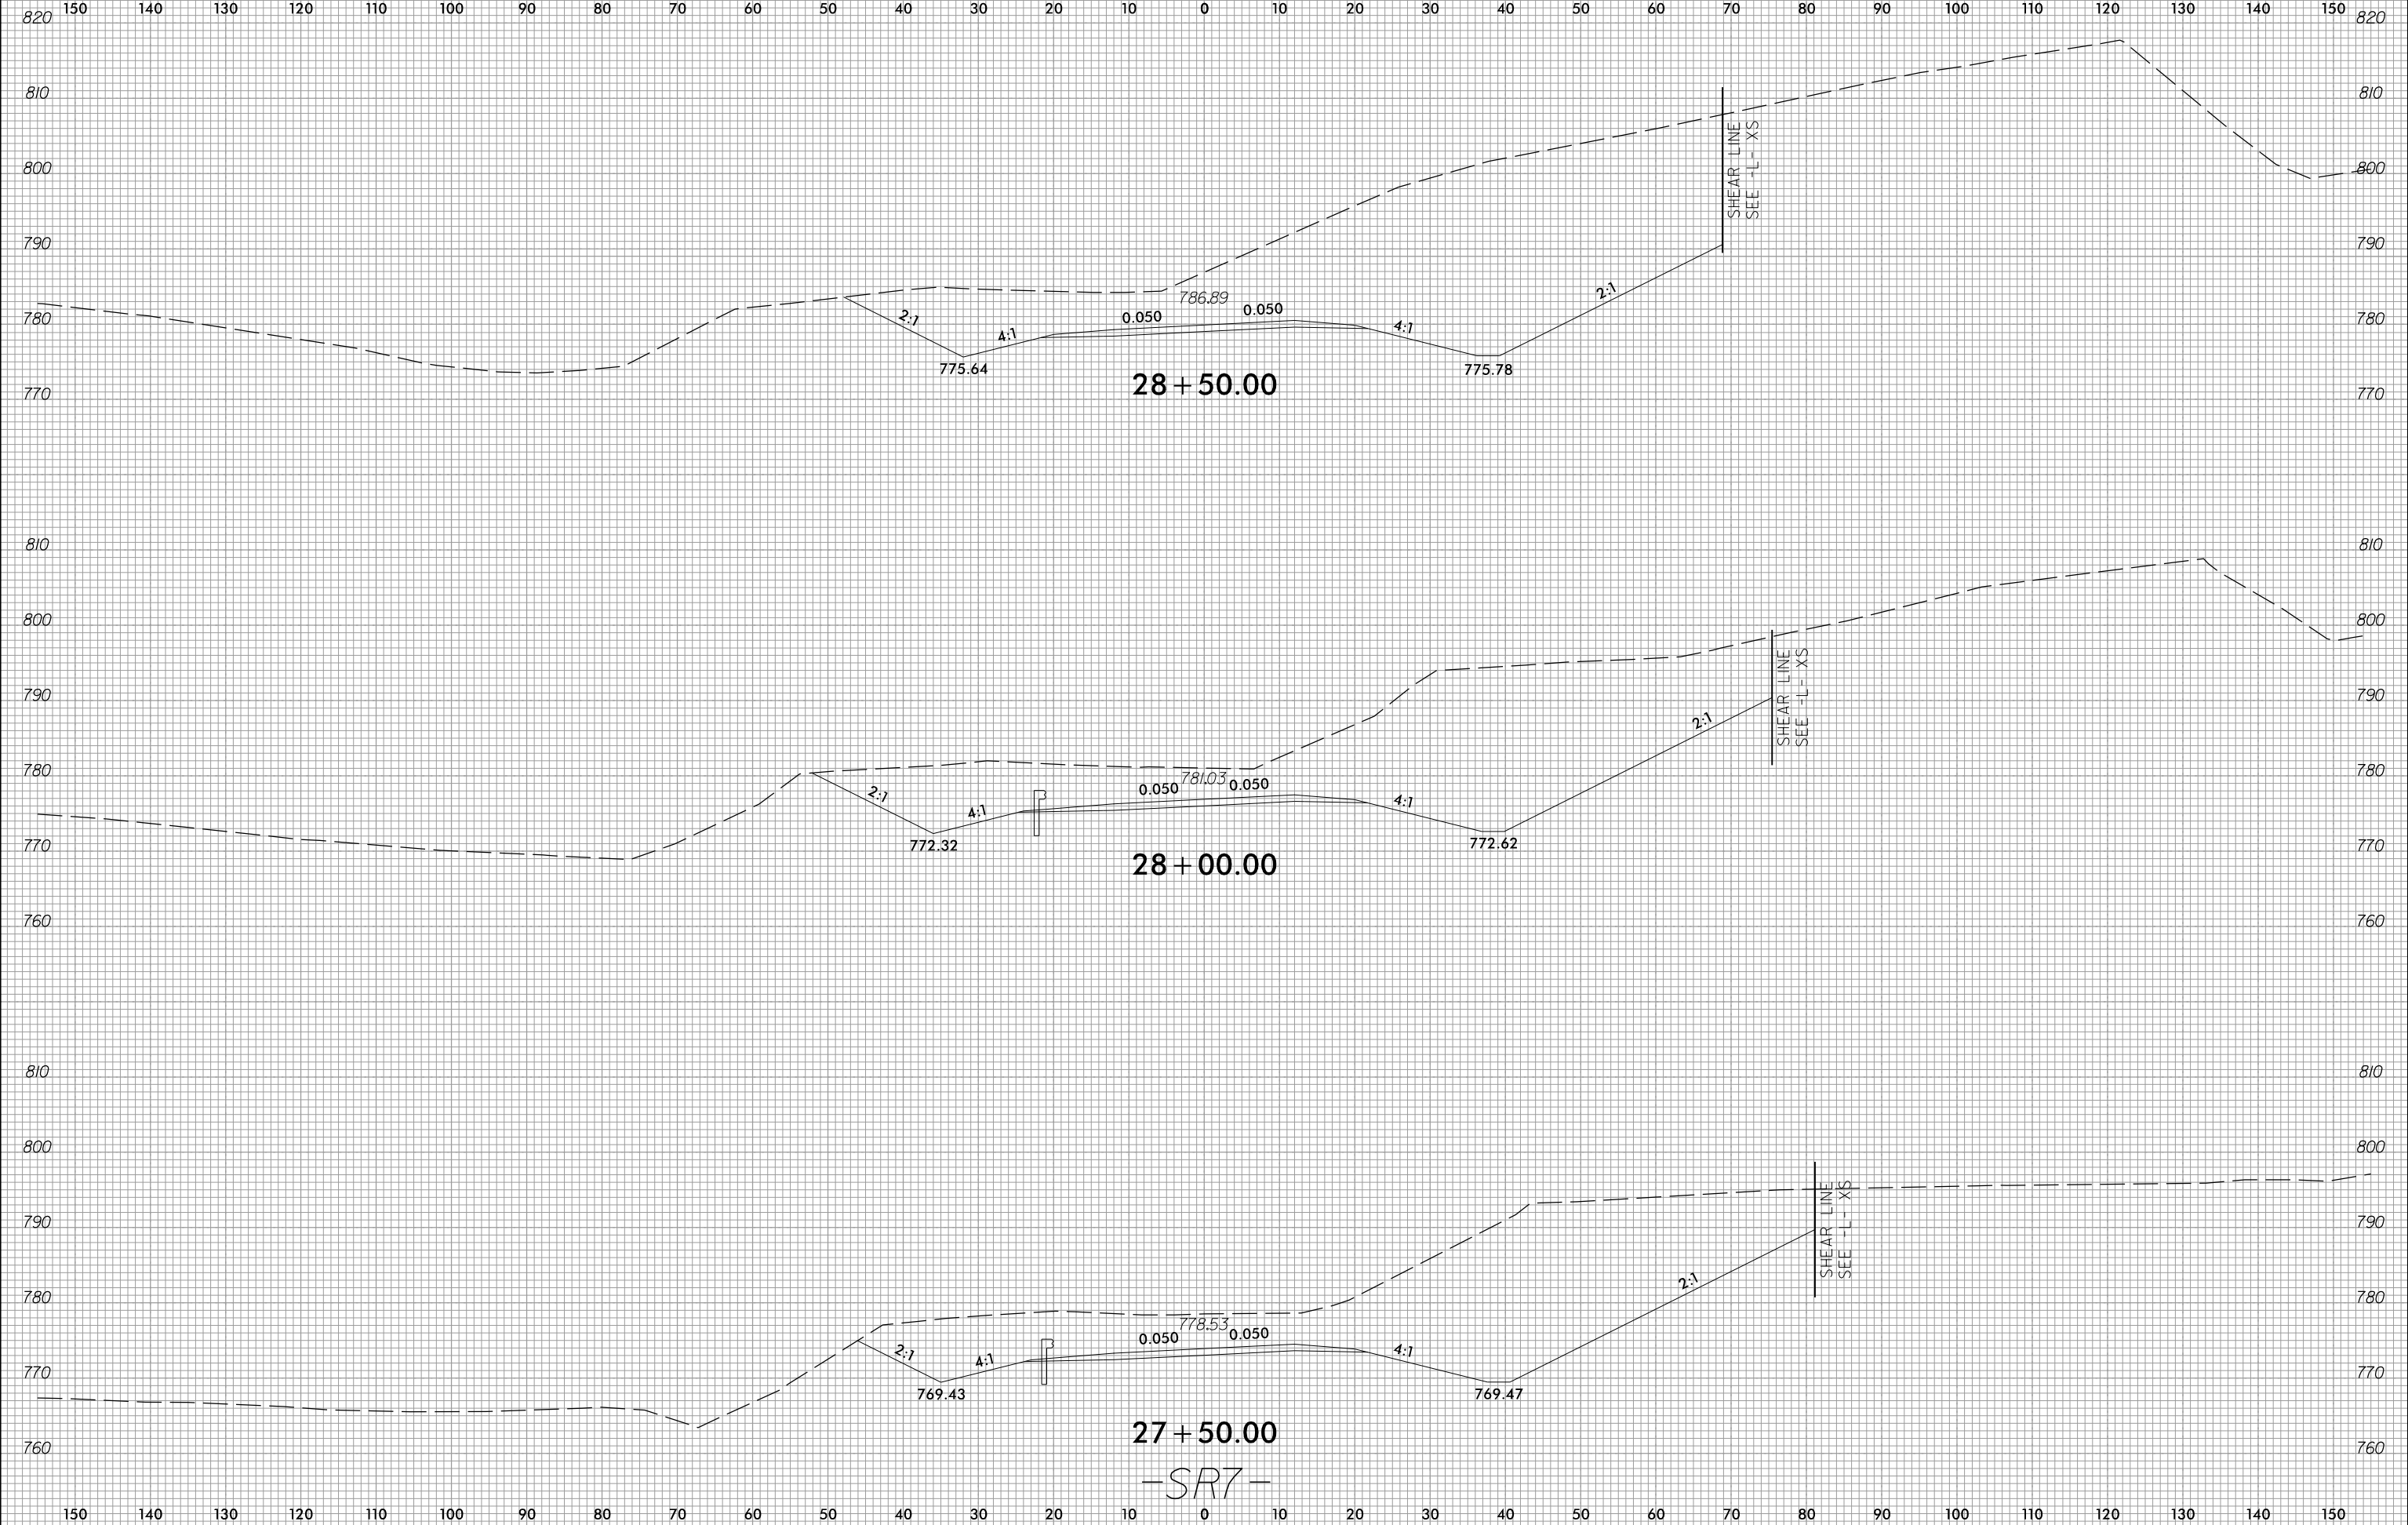

28 + 50.00

28 + 00.00

27 + 50.00

-SR7-

3/23/2023
c:\users\mferguson\documents\pwworking\0103736\R2707E_FDY_XPL_SR7.dgn
mferguson