


6/23/16



PROJ. REFERENCE NO.	SHEET NO.
R-2707E	X-303

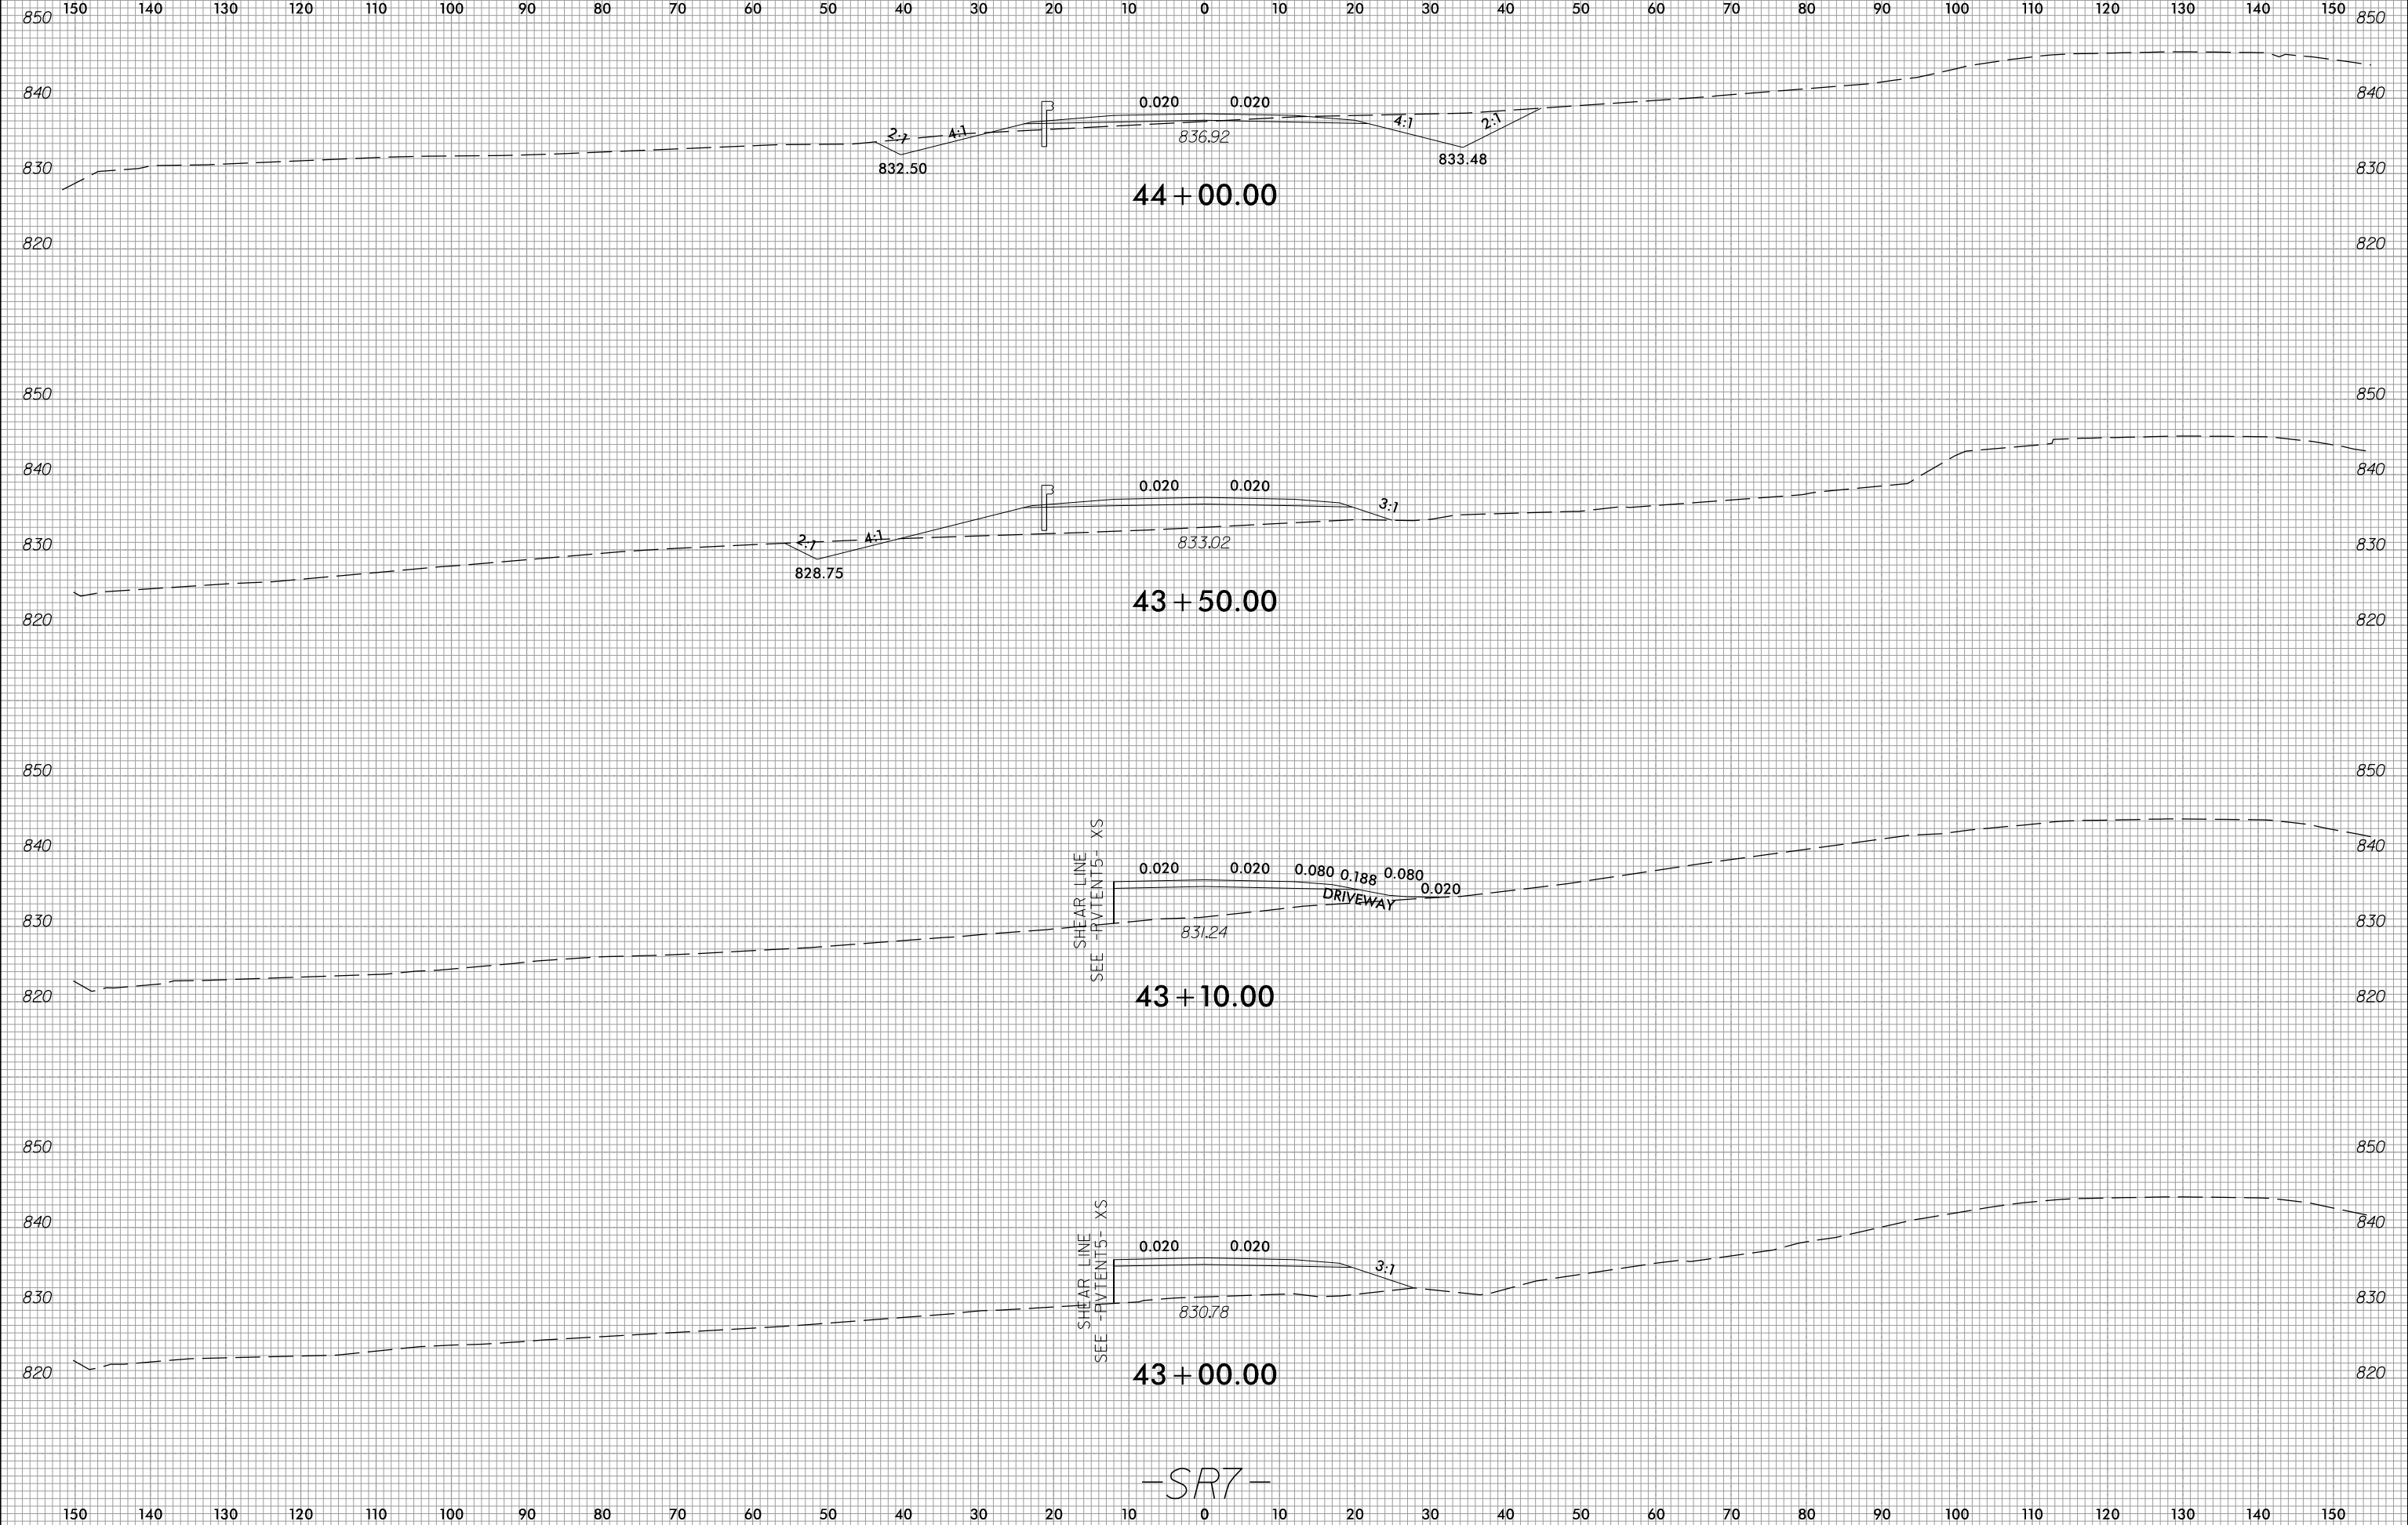

-SR7-

3/23/2023 c:\users\mferguson\documents\pw_working\0103736\R2707E_FDY_XPL_SR7.dgn mferguson