


6/23/16




PROJ. REFERENCE NO.
R-2707E


SHEET NO.
X-332

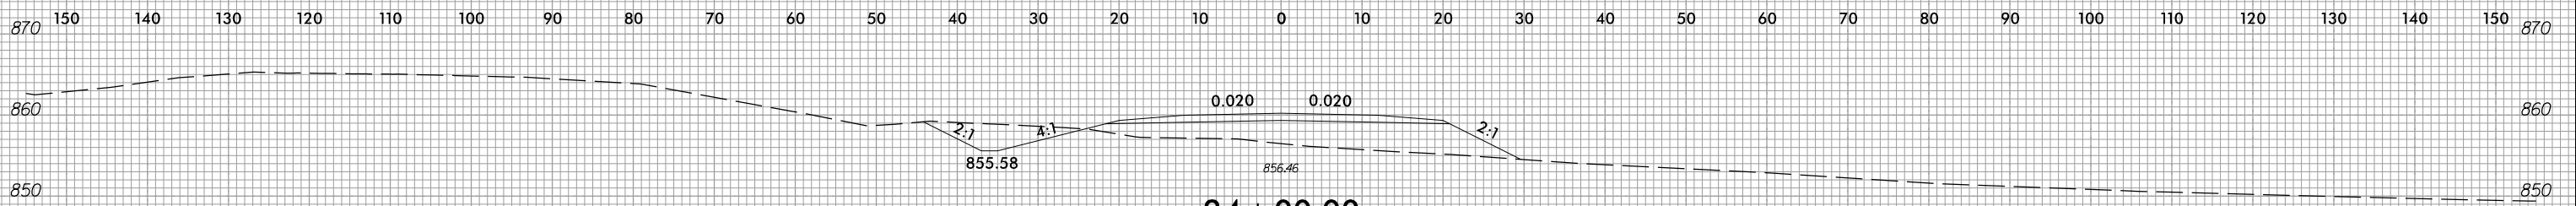


24 + 00.00

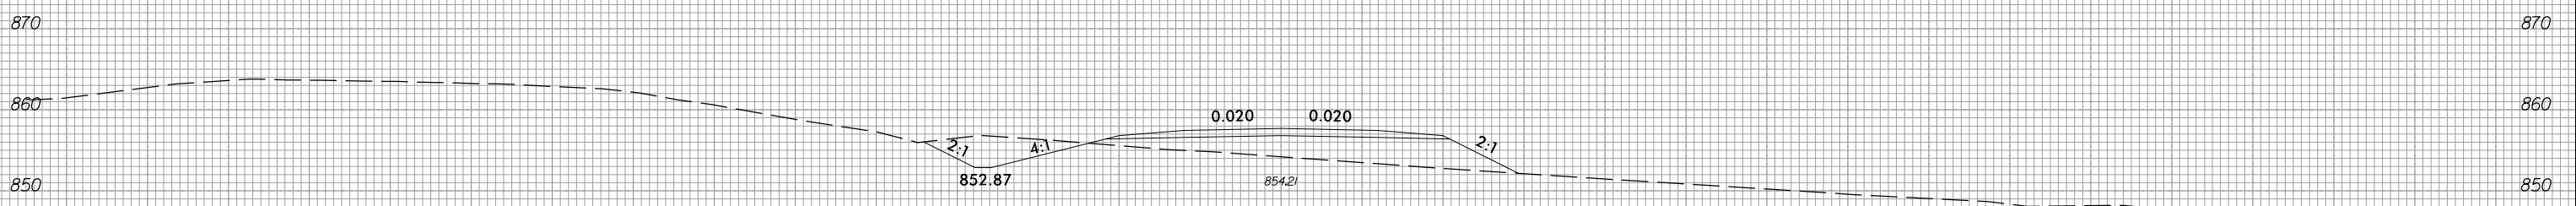

23 + 50.00

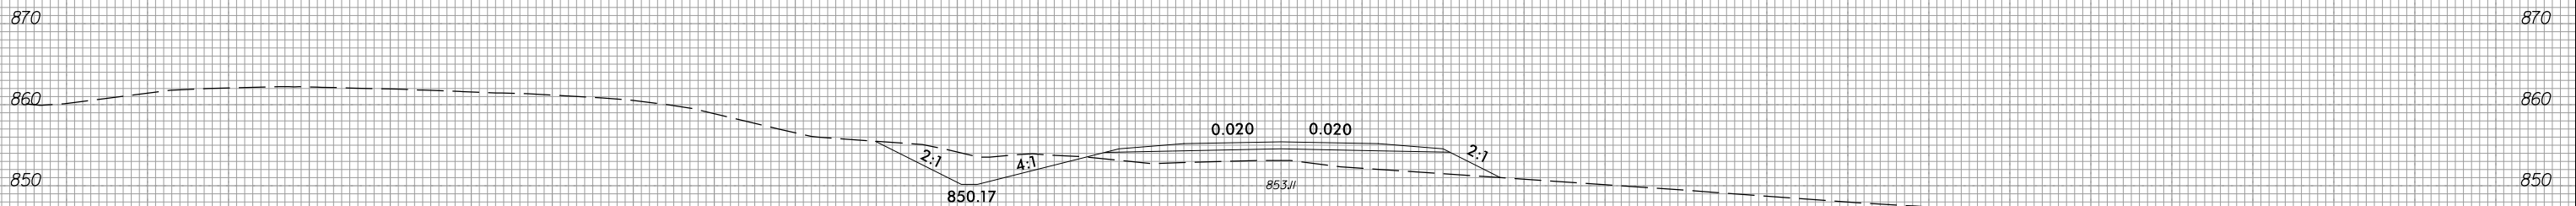

23 + 00.00

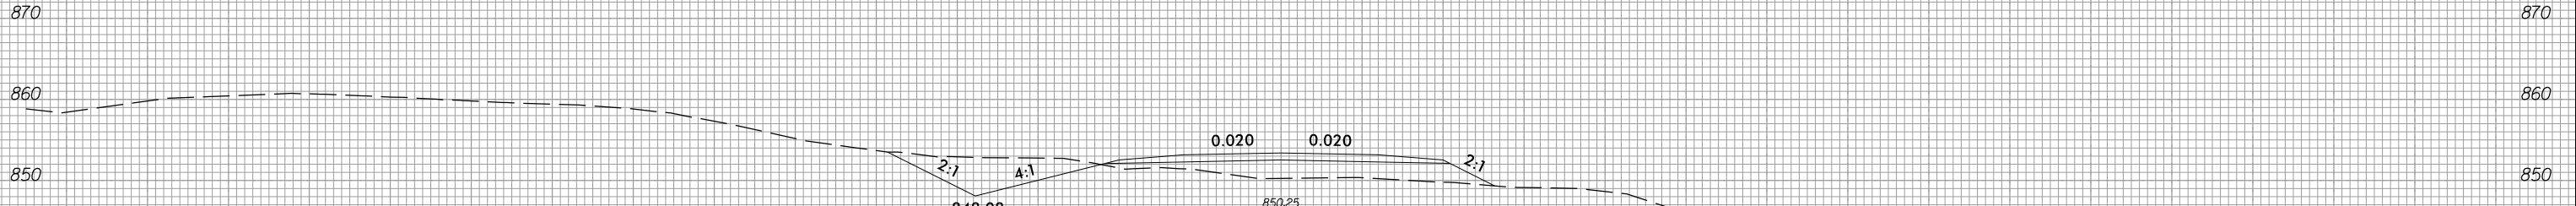

22 + 50.00

-SR8-

3/23/2023
c:\users\mferguson\documents\pwworking\0103736\R2707E_FDY_XPL_SRB.dgn
mferguson