


6/23/16



PROJ. REFERENCE NO.	SHEET NO.
R-2707E	X-347

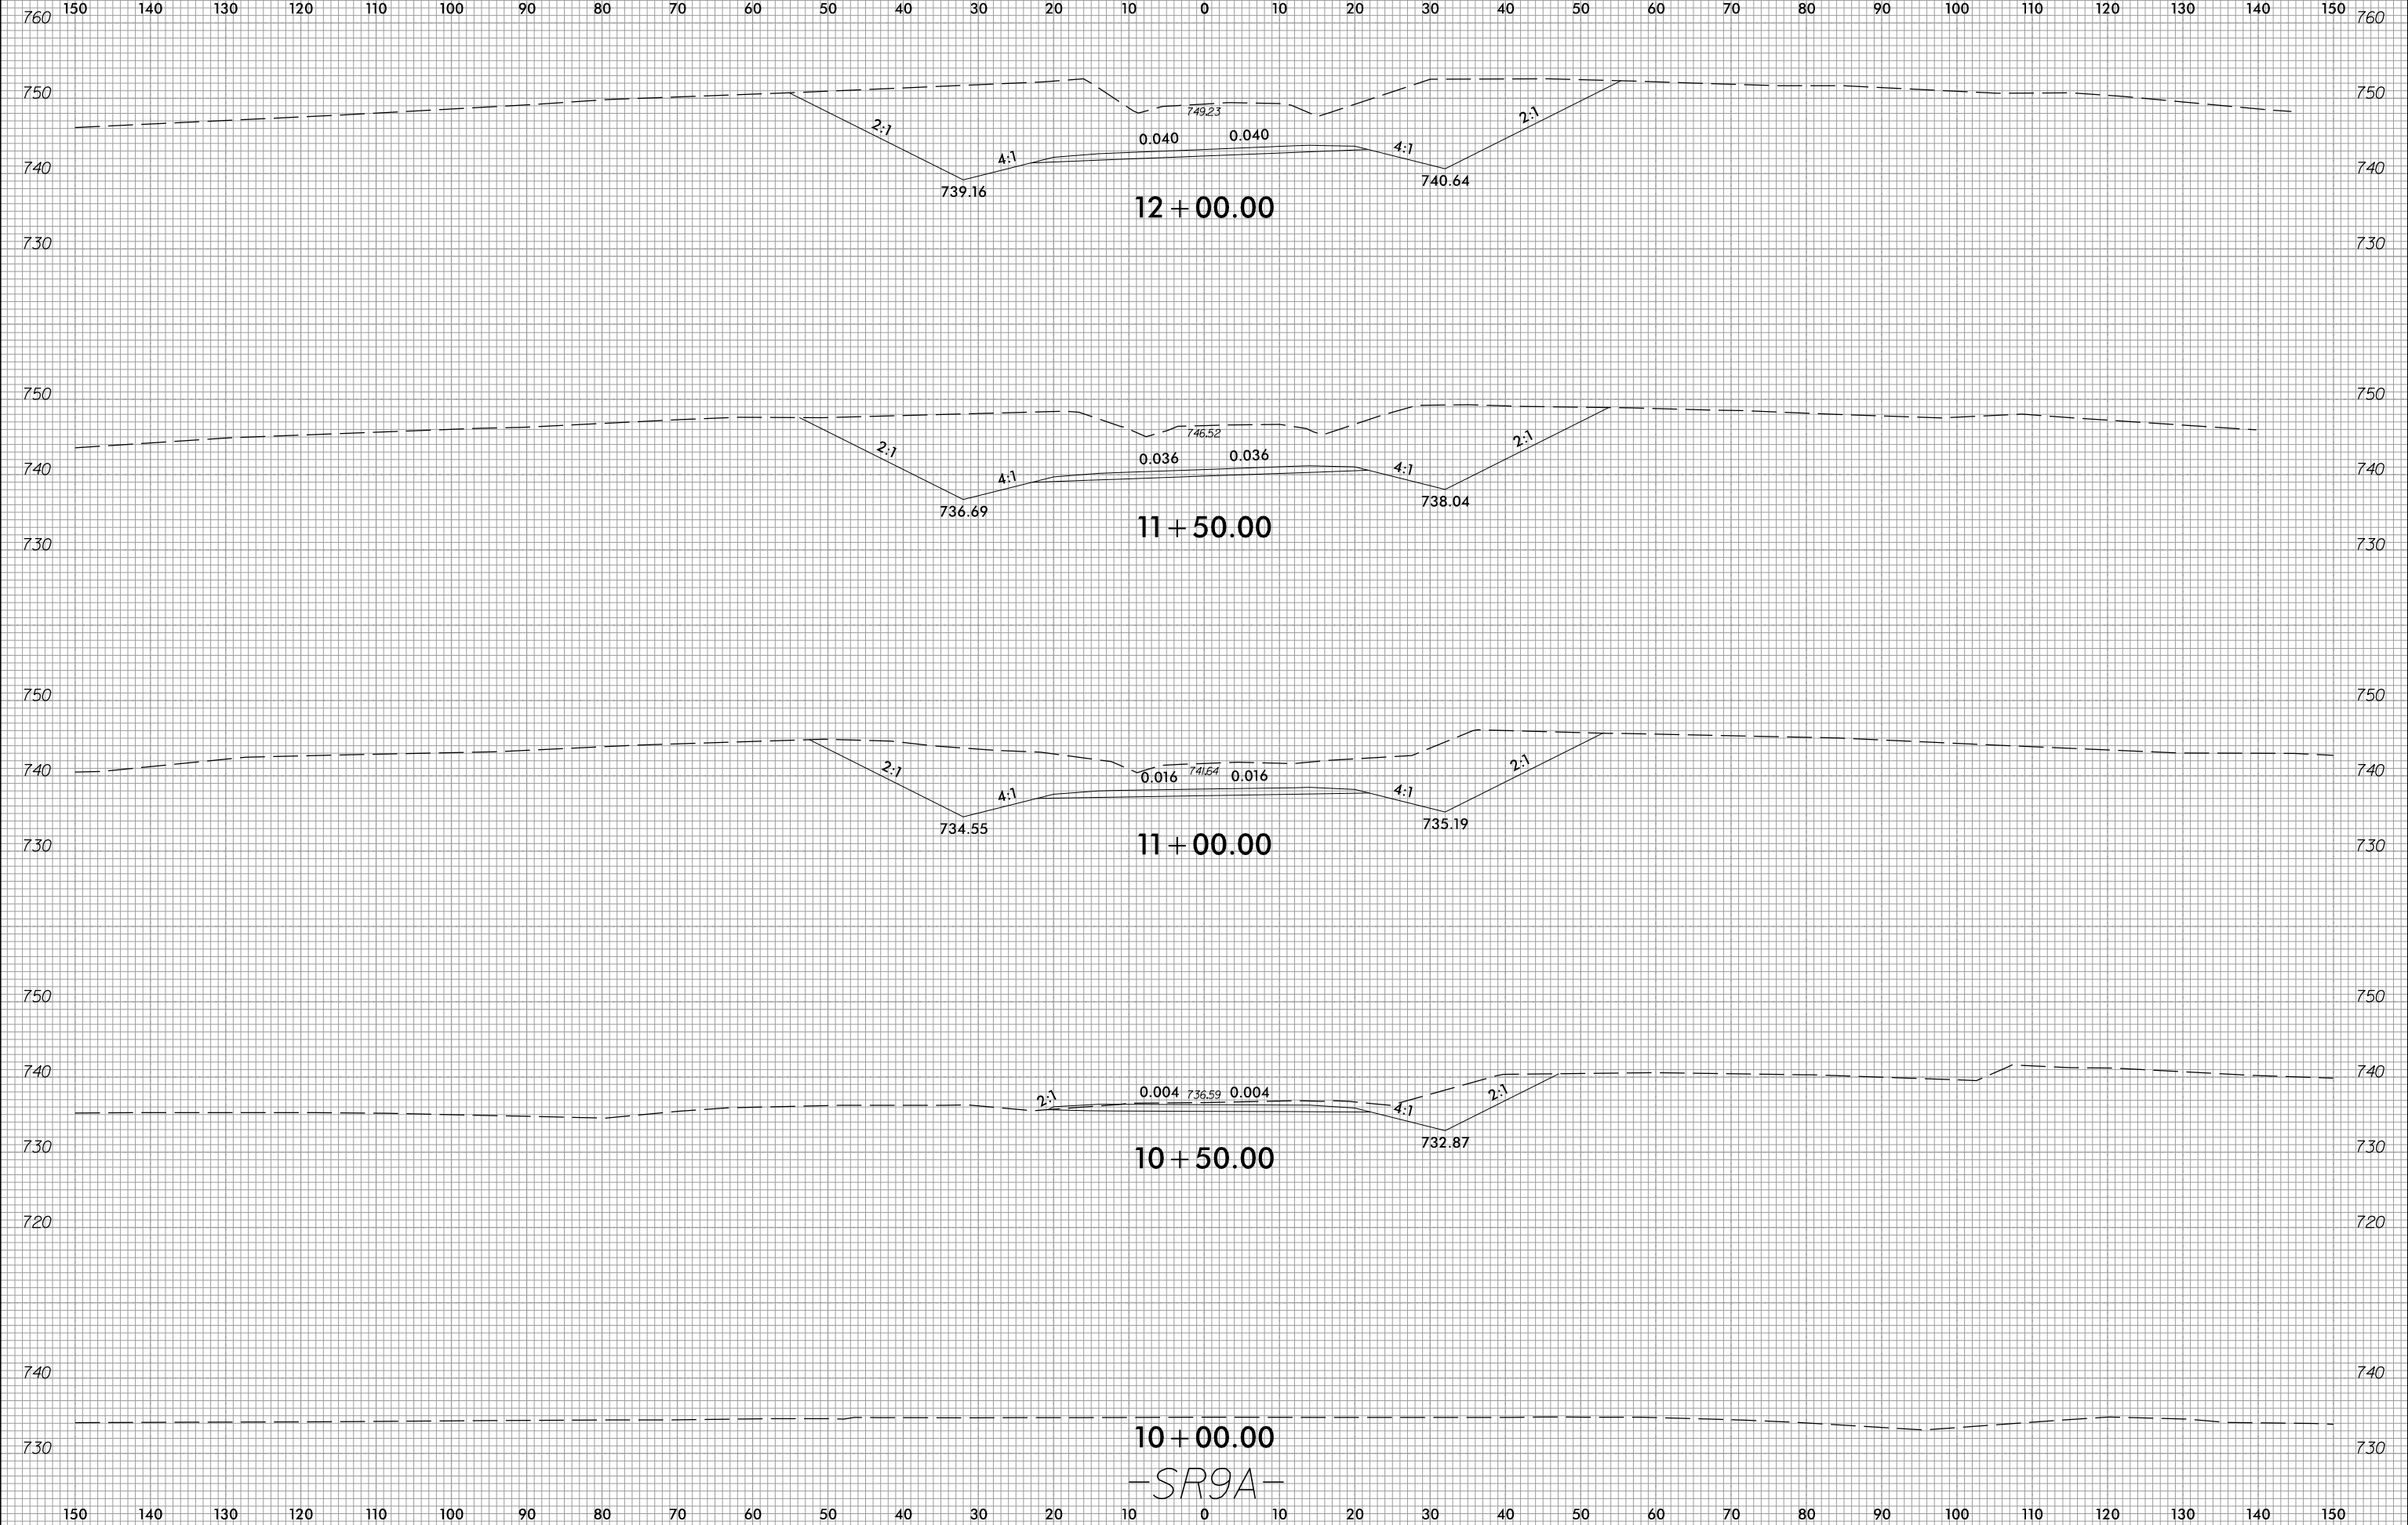

10+00.00

-SR9A-

3/23/2023 c:\users\mferguson\documents\pwworking\0103736\R2707E\_RDY\_XPL\_SR9A.dgn mferguson