

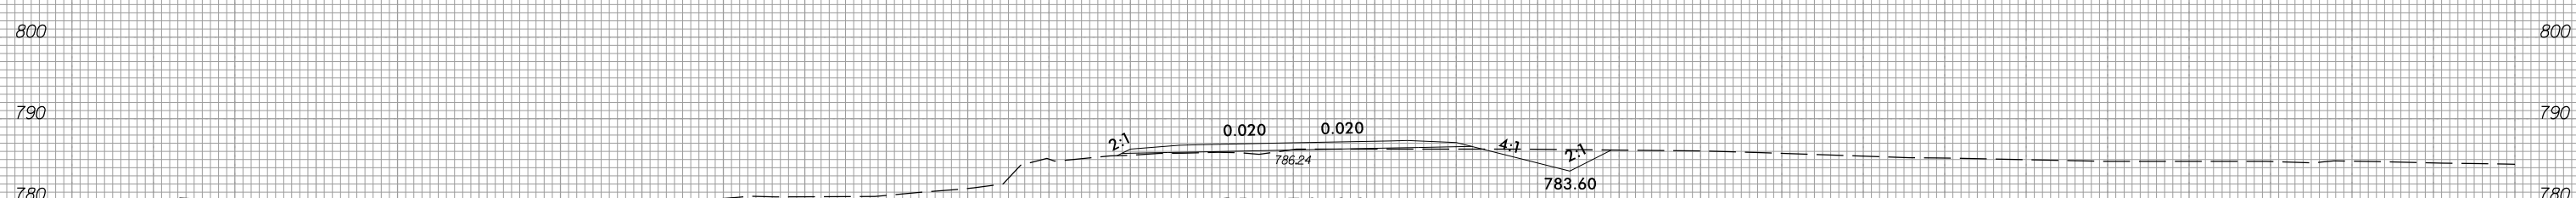
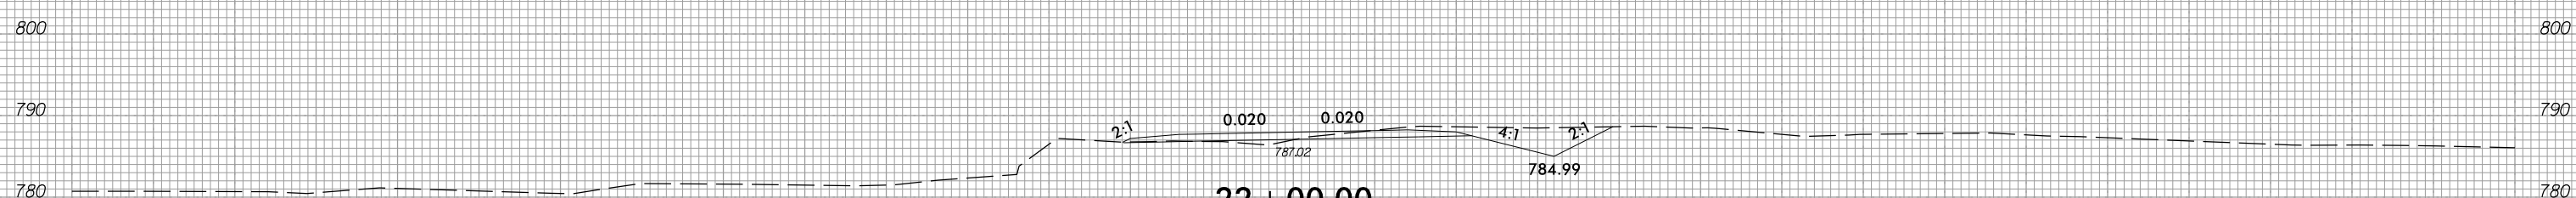
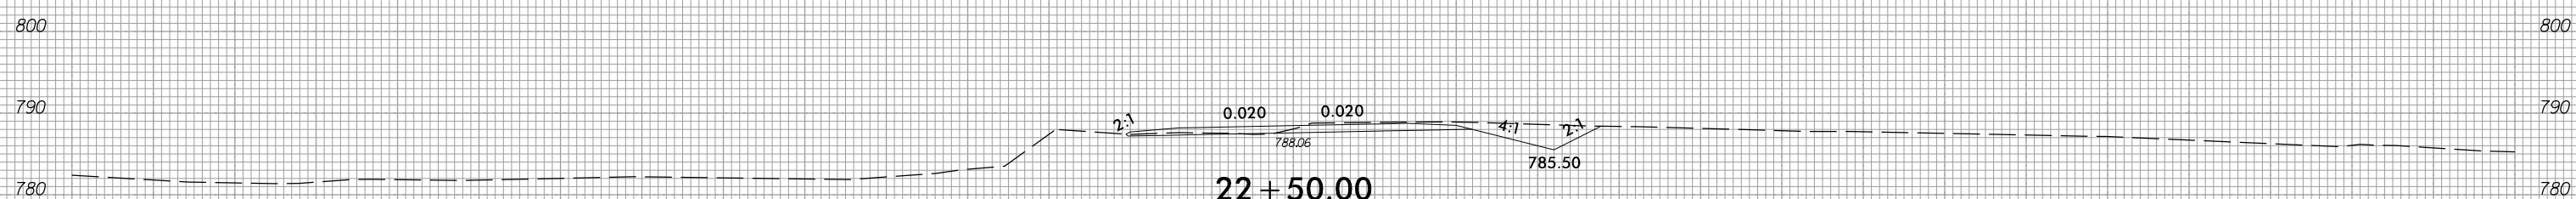


6/23/16

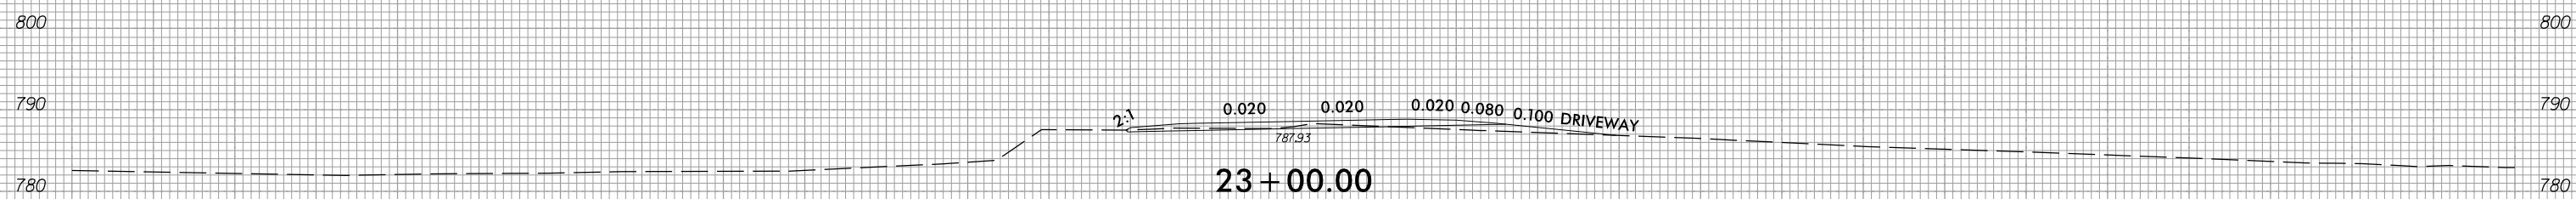

PROJ. REFERENCE NO.  
R-2707E

SHEET NO.  
X-352

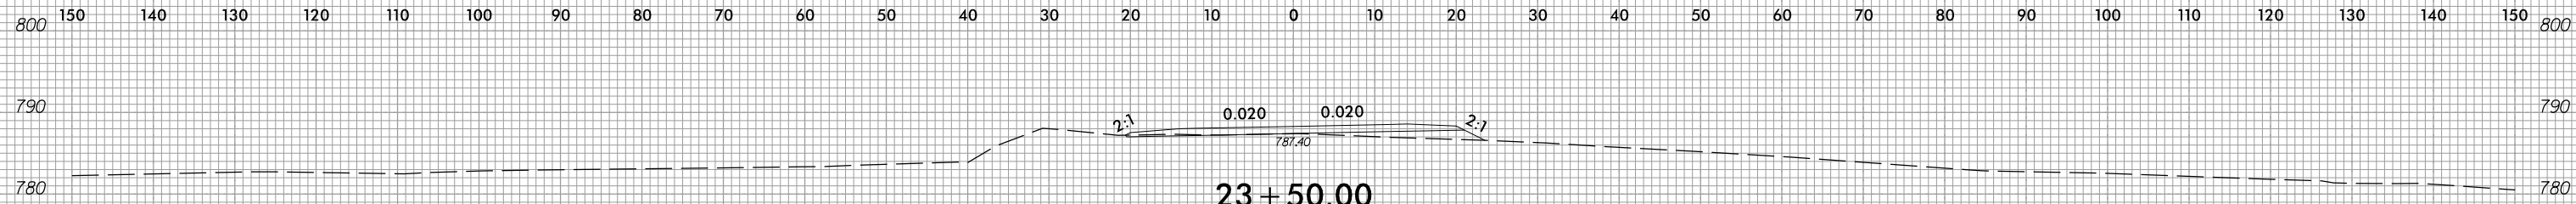

—SR9A—

3/23/2023  
c:\users\mferguson\documents\pwworking\0103736\R2707E\_FDY\_XPL\_SR9A.dgn  
mferguson