



6/23/16




PROJ. REFERENCE NO.	SHEET NO.
R-2707E	X-364

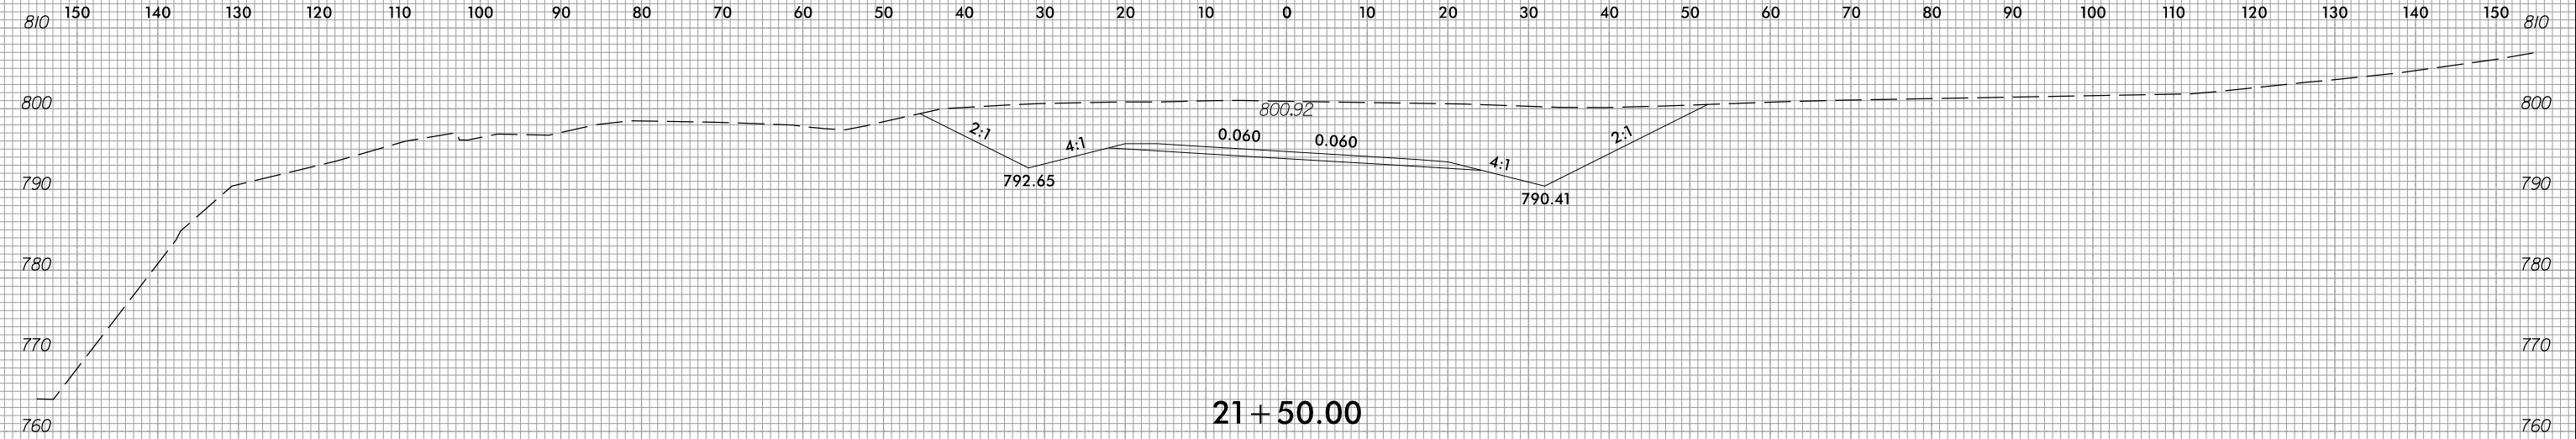

21+50.00

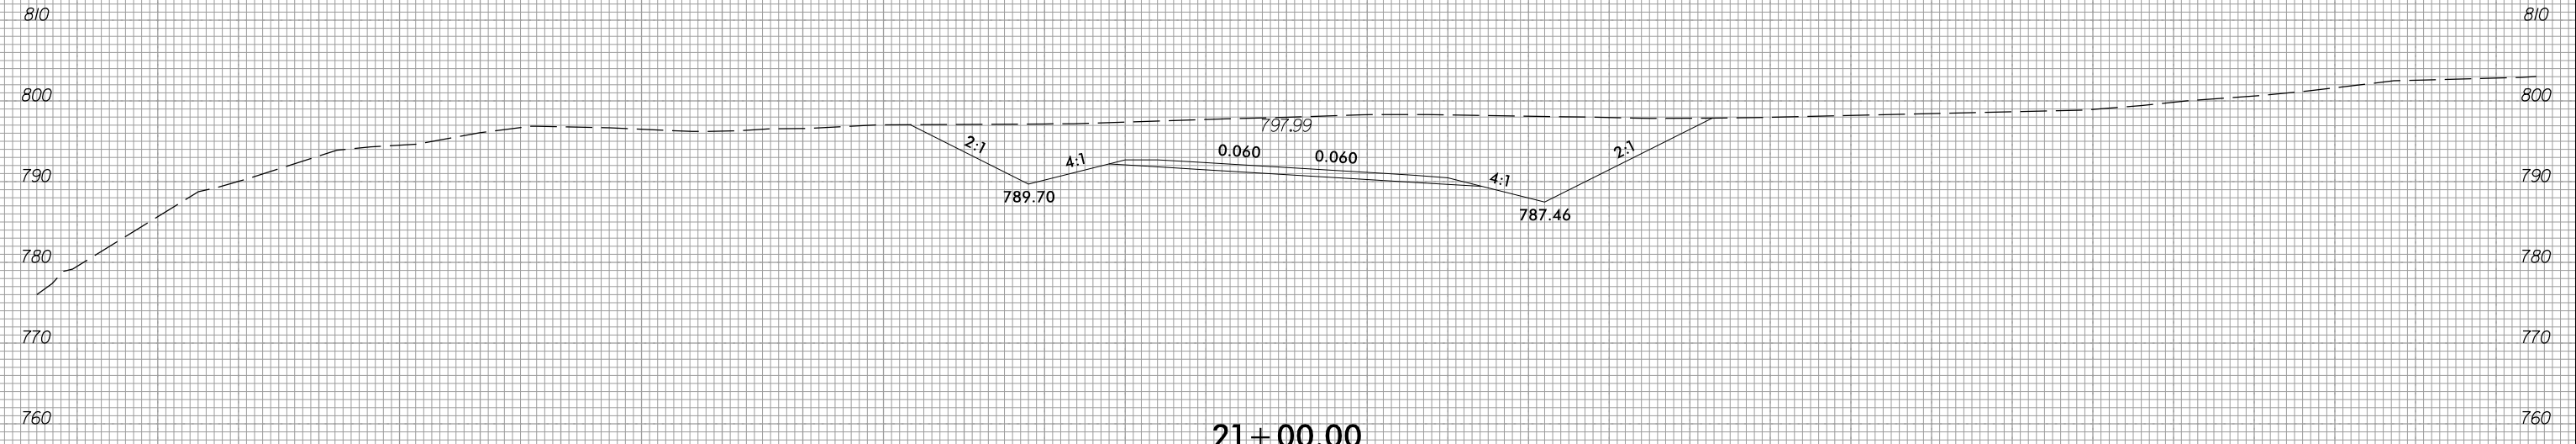

21+00.00

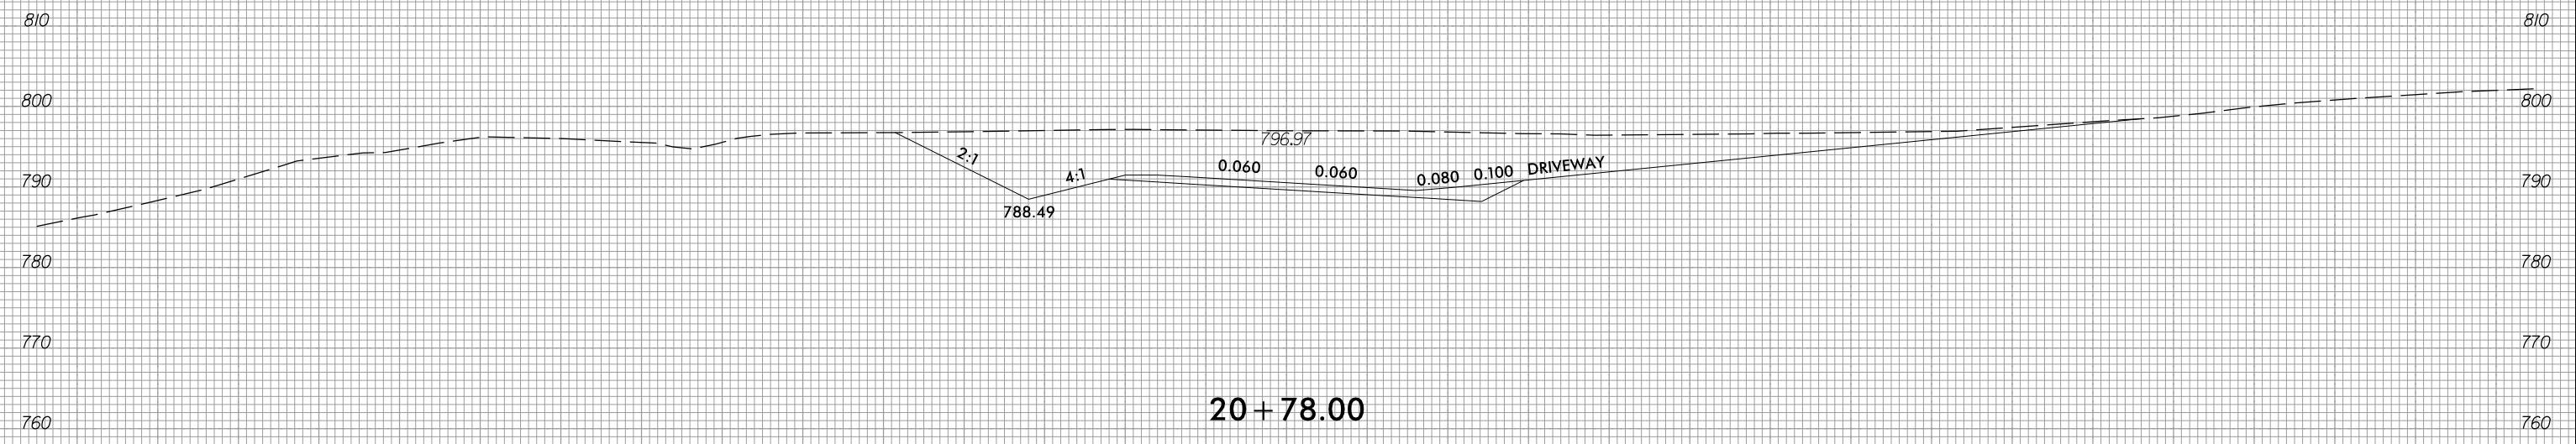

20+78.00

-SR10-

3/23/2023 c:\users\mferguson\documents\pwworking\0103736\R2707E_FDY_XPL_SRT0.dgn mferguson