


TEMPORARY RUNAWAY TRUCK RAMP SETUP

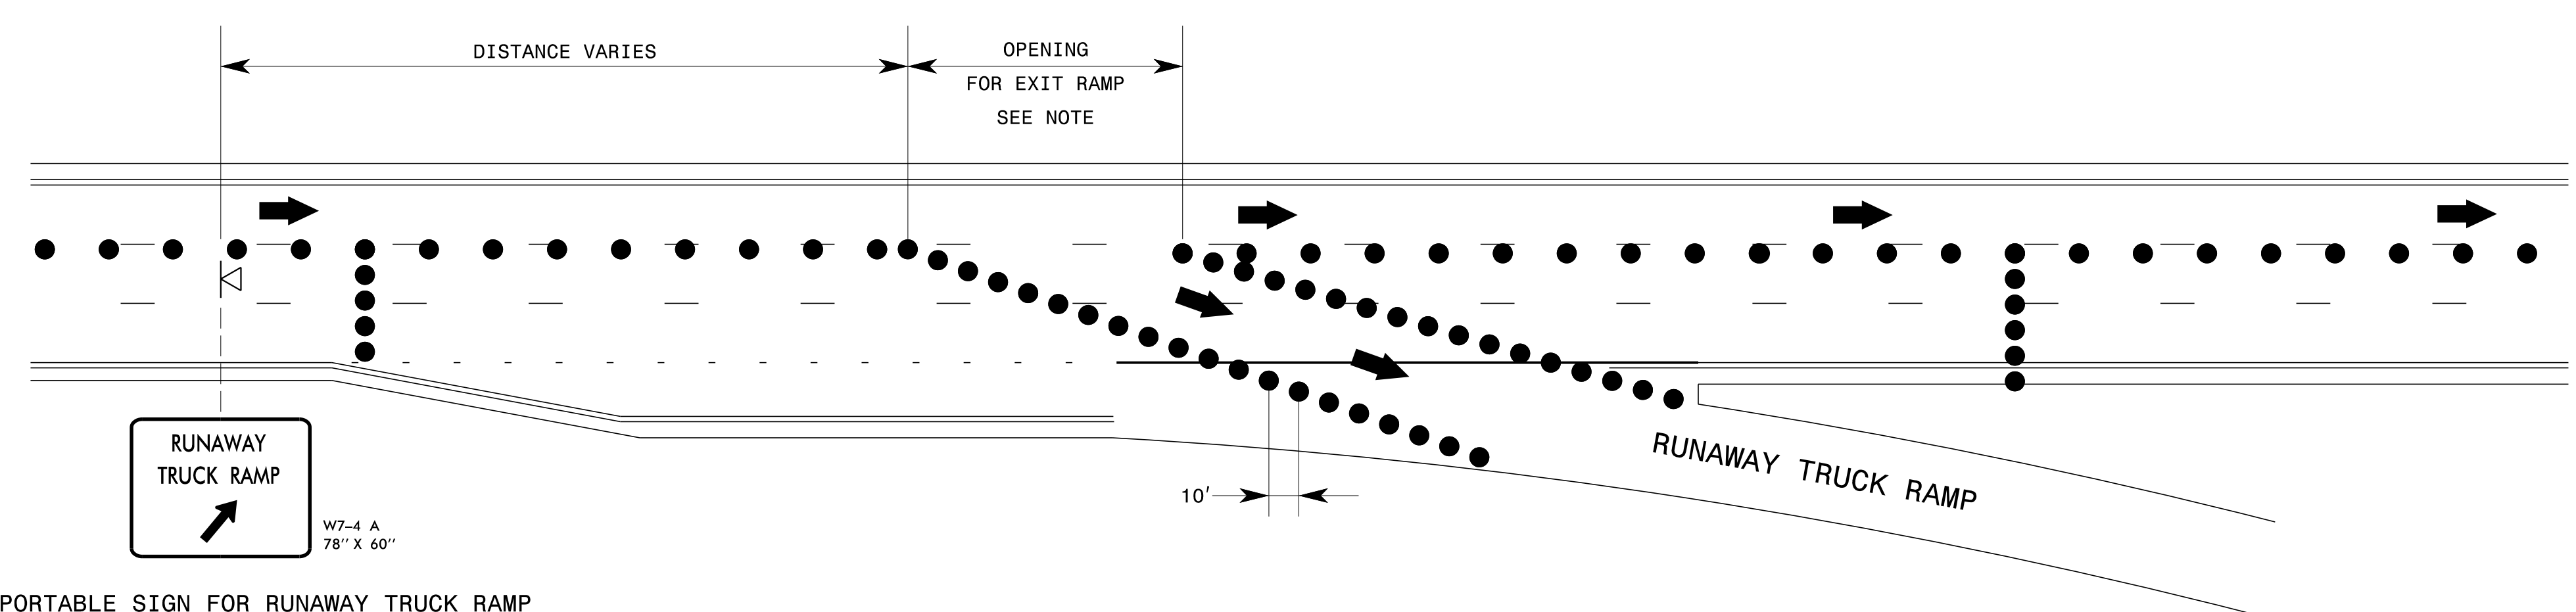

*PLACE PORTABLE SIGN FOR RUNAWAY TRUCK RAMP INSIDE LANE CLOSURE AND PARALLEL WITH EXISTING SIGN RUNAWAY TRUCK RAMP SIGN.


NOTES: MAINTAIN A MINIMUM 250' OPENING FOR RUNAWAY TRUCK EXIT RAMP OR AS DIRECTED BY THE ENGINEER. CLOSE RAMP WHEN ACTIVE WORK AREAS ARE WITHIN 500' OF EACH LOCATION. INSTALL TEMPORARY RUNAWAY TRUCK RAMP SETUP WHEN RESURFACING CENTER LANE OR OUTSIDE LANE WITHIN VICINITY OF RUNAWAY TRUCK RAMP.

APPROVED: *Zachary T. Clerk*

DATE: 04/12/2023

SEAL 045090
ZACHARY T. CLERK
ENGINEER

DOCUMENT NOT CONSIDERED FINAL UNLESS ALL SIGNATURES COMPLETED

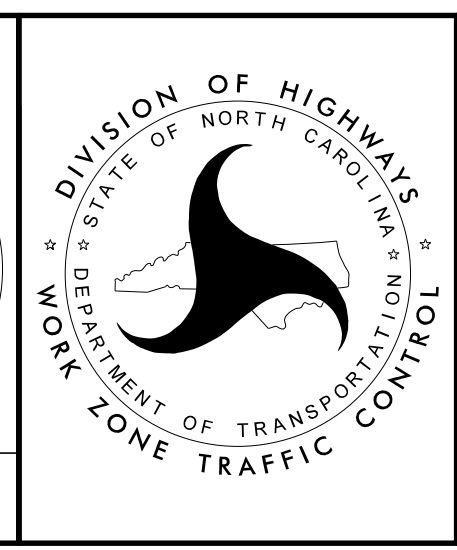

VICINITY MAP /
TEMPORARY RUNAWAY
TRUCK RAMP SETUP

4/12/2023 \\dot\vdgfrsroot\Groups-TECC\TMM\WZTC\DesignGroup3\Project\HI-0010\McDowell\40\TCP\HI-0010_TMP_5_CMS_LOCATIONS.dgn User:tmkelly