





6/23/16



PROJ. REFERENCE NO.
HI-0010

SHEET NO.
X-5

150 140 130 120 110 100 90 80 70 60 50 40 30 20 10 0 10 20 30 40 50 60 70 80 90 100 110 120 130 140 150

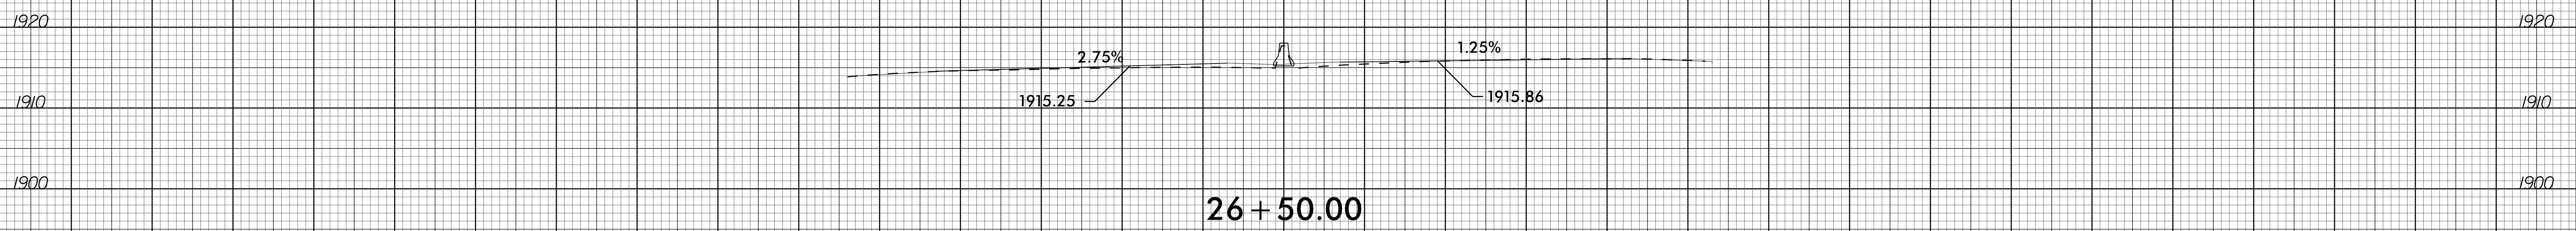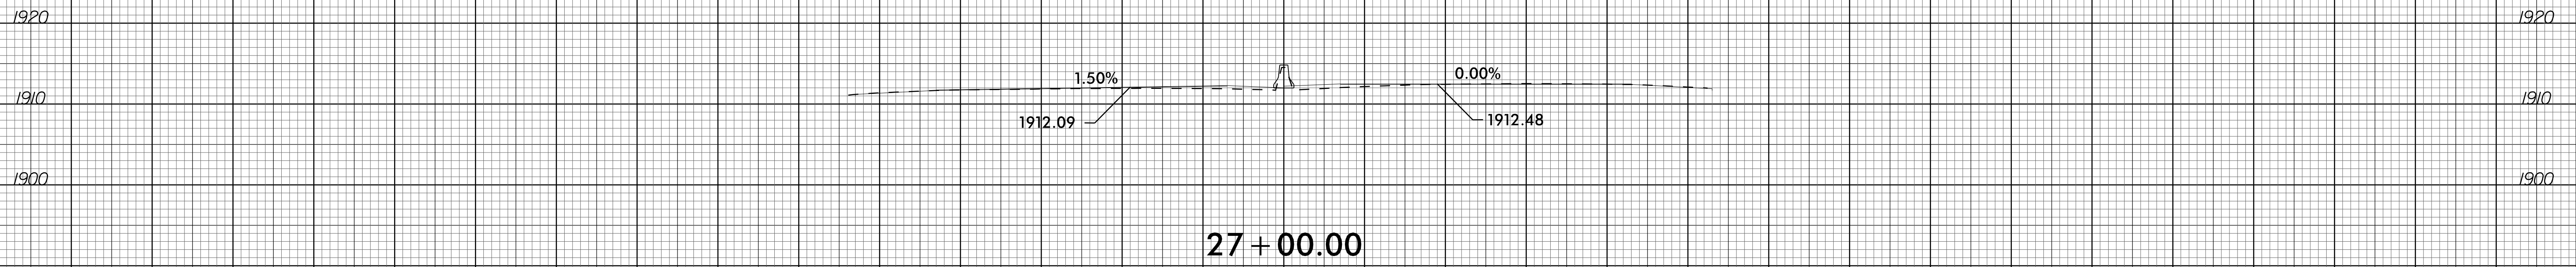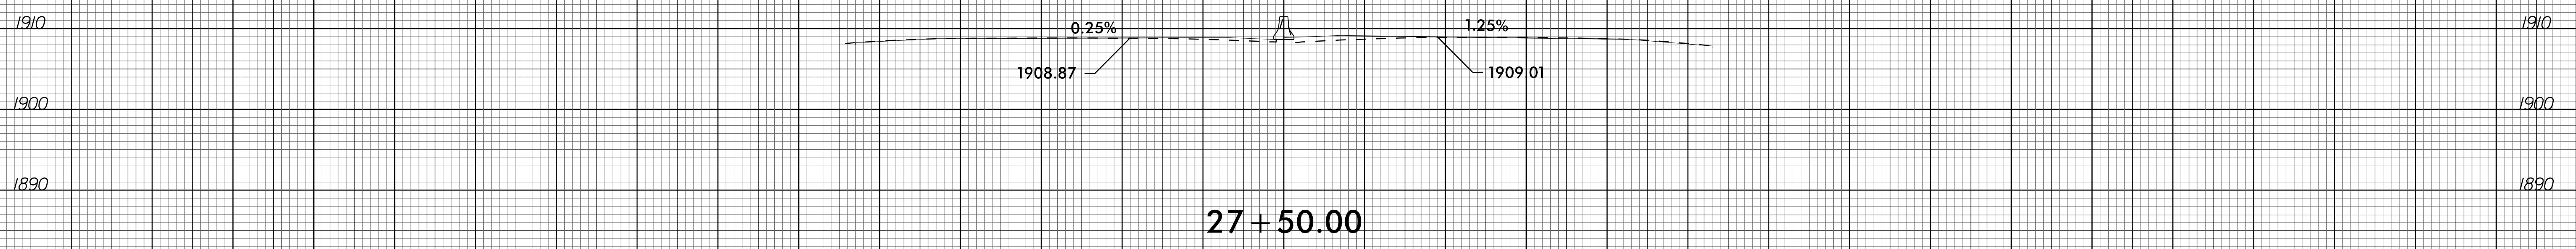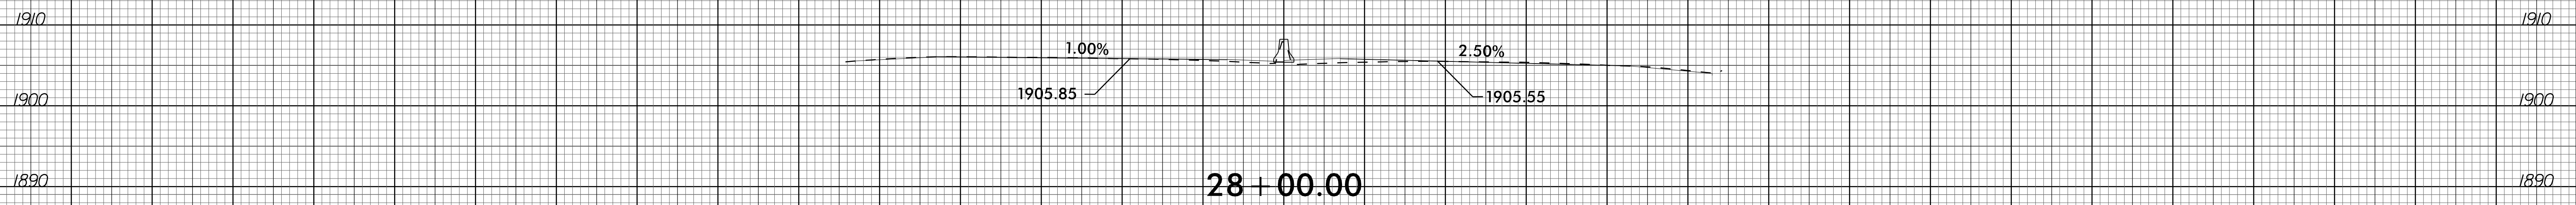

-L2-

150 140 130 120 110 100 90 80 70 60 50 40 30 20 10 0 10 20 30 40 50 60 70 80 90 100 110 120 130 140 150

13-JAN-2023 6:28
S:\PROJECTS\HI-0010-rdy.xpl.dgn