


TEMPORARY MSE WALL PLAN

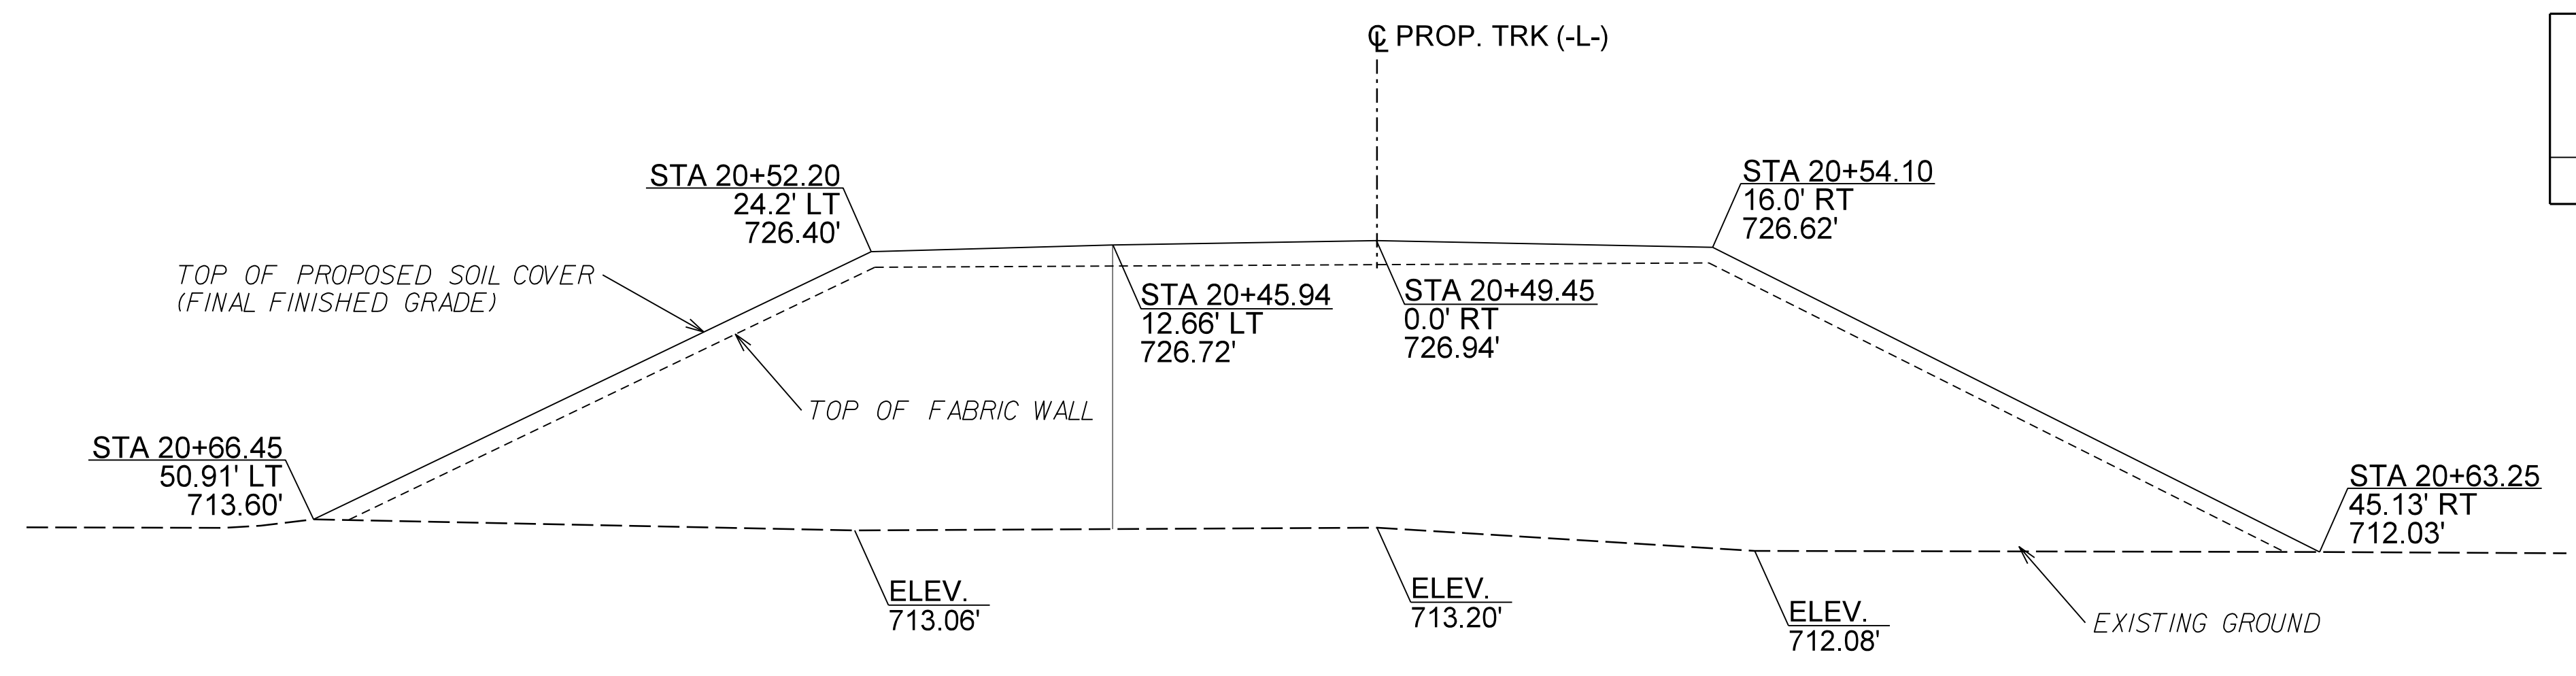

TEMPORARY MSE WALL ELEVATION

ESTIMATED TEMPORARY MSE WALL QUANTITIES (SQUARE FEET)	
TEMPORARY SHORING	1230 SF

GEOTECHNICAL ENGINEER

 ENGINEER
 DocuSigned by:
 Jeremy R Hamm
 9/17/2021
 SIGNATURE DATE SIGNATURE DATE
DOCUMENT NOT CONSIDERED FINAL UNLESS ALL SIGNATURES COMPLETED

PROJECT NO.: P-5705A
 MECKLENBURG COUNTY
 STATION: -L- 20+49.45
 SHEET 1 OF 3

PREPARED BY: S. C. CROCKETT DATE: 9/16/21
 REVIEWED BY: J. R. HAMM DATE: 9/16/21

FALCON ENGINEERING, INC.
 1210 TRINITY ROAD, SUITE 110
 CARY, NC 27513
 PHONE: 919.871.0800
 www.falconengineers.com

NORTH CAROLINA
 DEPARTMENT OF TRANSPORTATION
 DIVISION OF HIGHWAYS
GEOTECHNICAL ENGINEERING UNIT

TEMPORARY MSE WALL PLAN AND ENVELOPE					
REVISIONS					
NO.	BY	DATE	NO.	BY	DATE
1			3		
2			4		

SHEET NO. 2G-1