





WATER LINE DETAILS

HINDE ENGINEERING
 License No. C-2639
 401 Harrison Oaks Blvd., Suite 220 Cary, NC 27513

**DOCUMENT NOT CONSIDERED FINAL
 UNLESS ALL SIGNATURES COMPLETED**

PROJECT REFERENCE NO. P-5705A	SHEET NO. UC-3A
DESIGNED BY: CDB	
DRAWN BY: JKC	
CHECKED BY: CDB	
APPROVED BY: CLS	
REVISED:	10/20/2022
NORTH CAROLINA DEPARTMENT OF TRANSPORTATION	
UTILITIES ENGINEERING SEC. PHONE: (919) 707-6690 FAX: (919) 250-4151	
UTILITY CONSTRUCTION PLANS ONLY	

UTILITY CONSTRUCTION

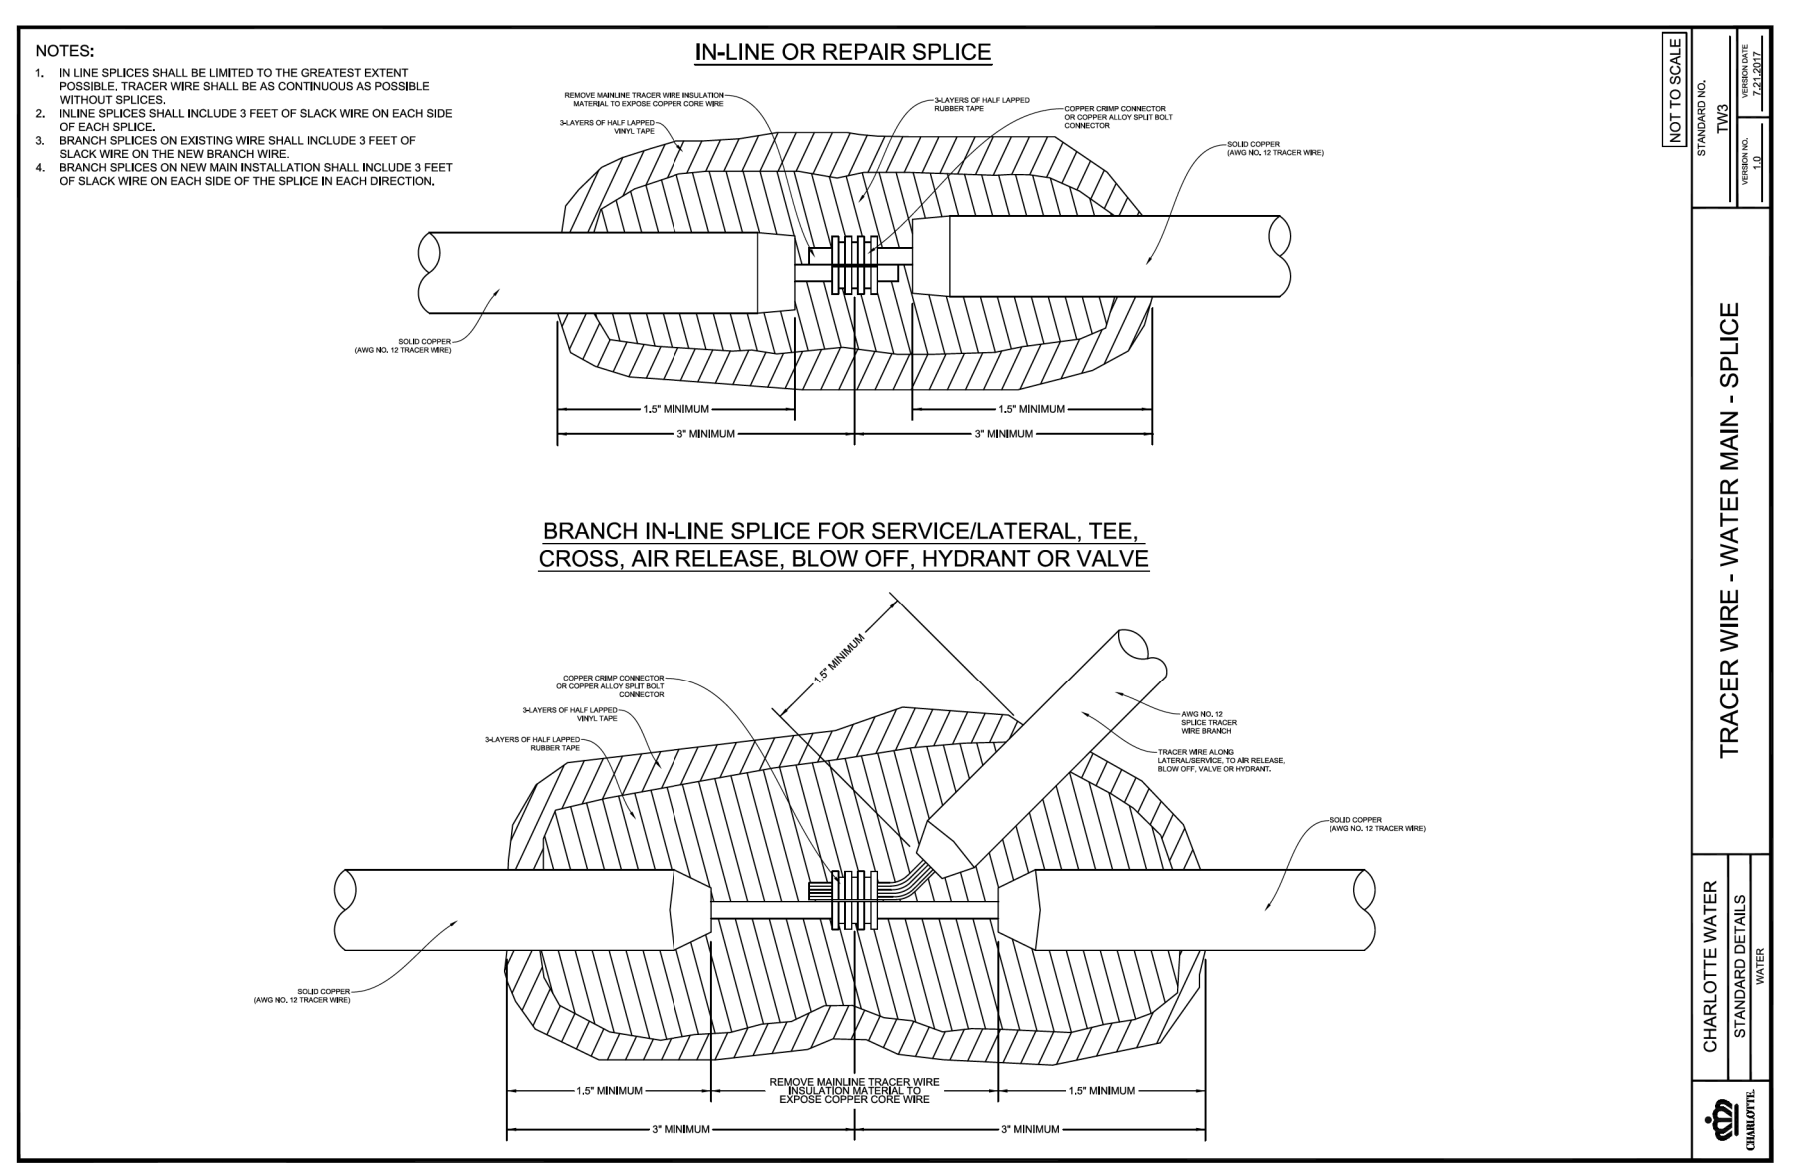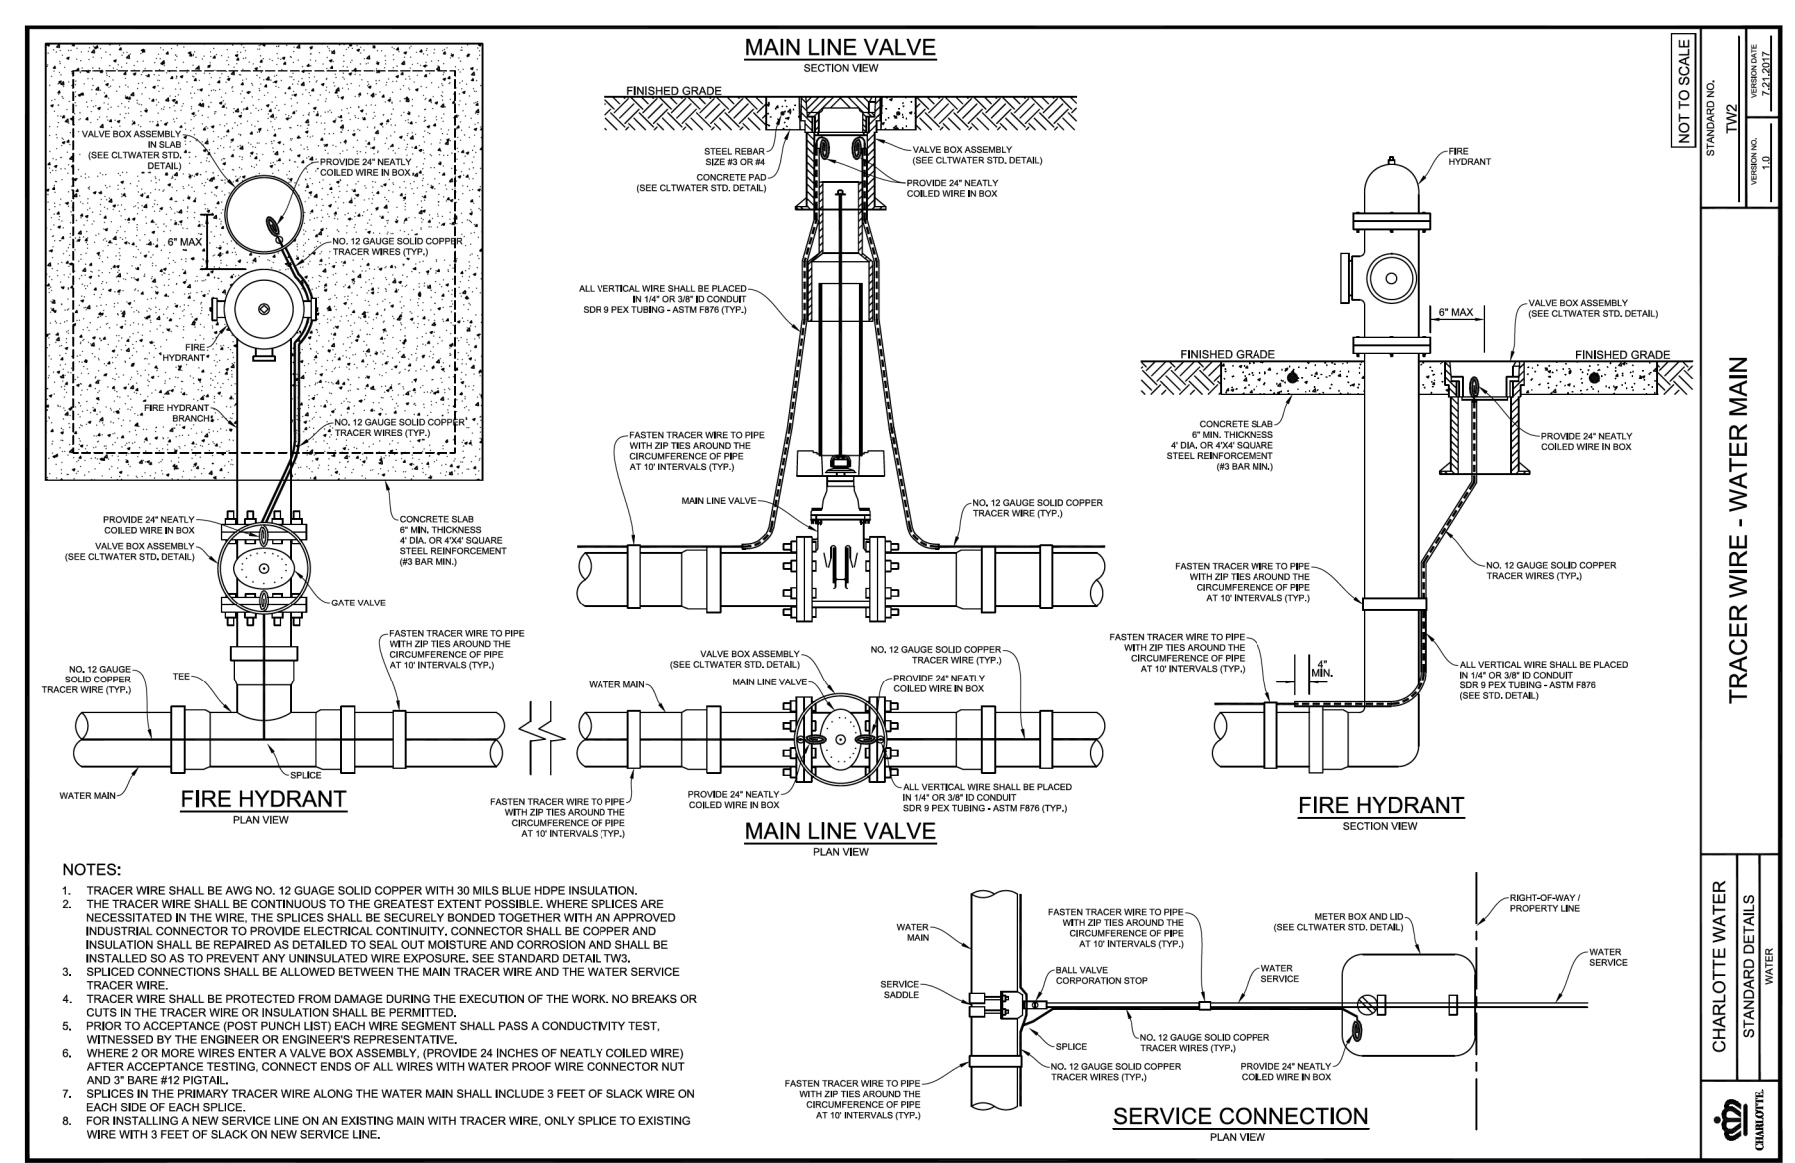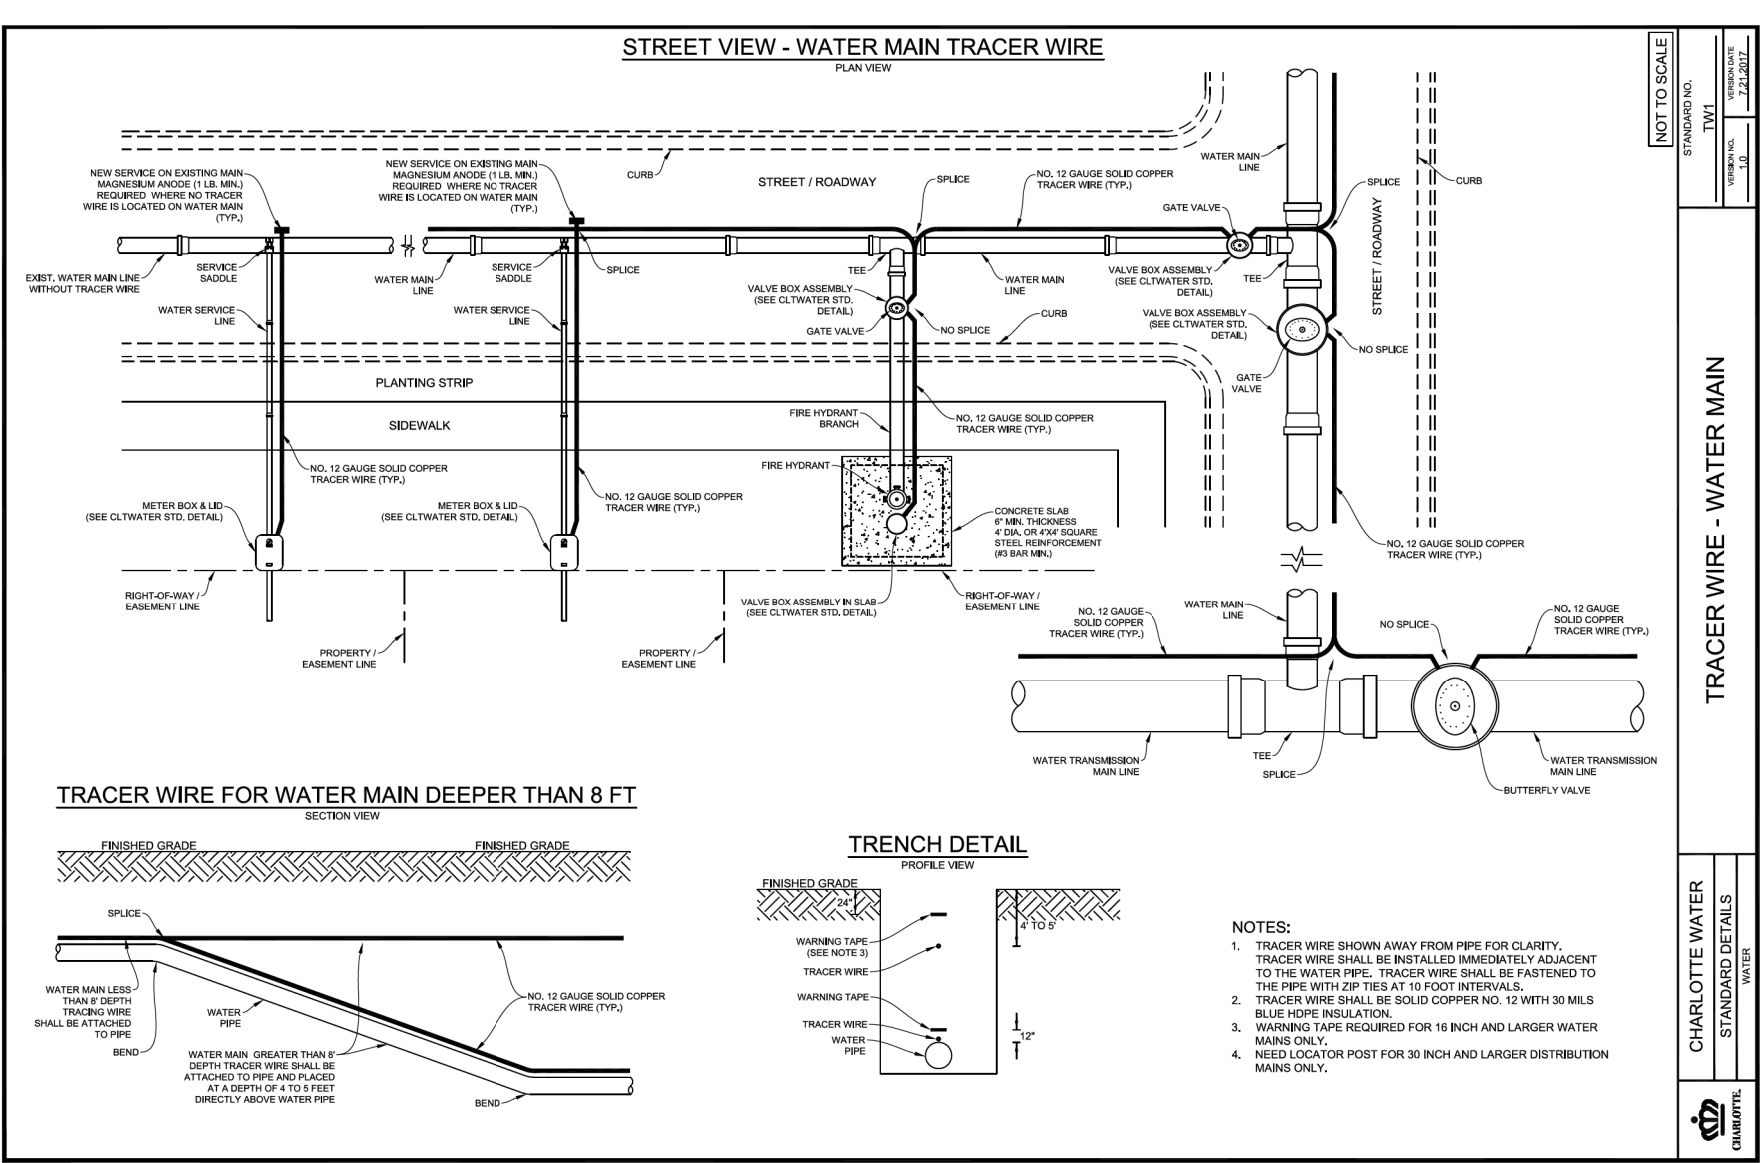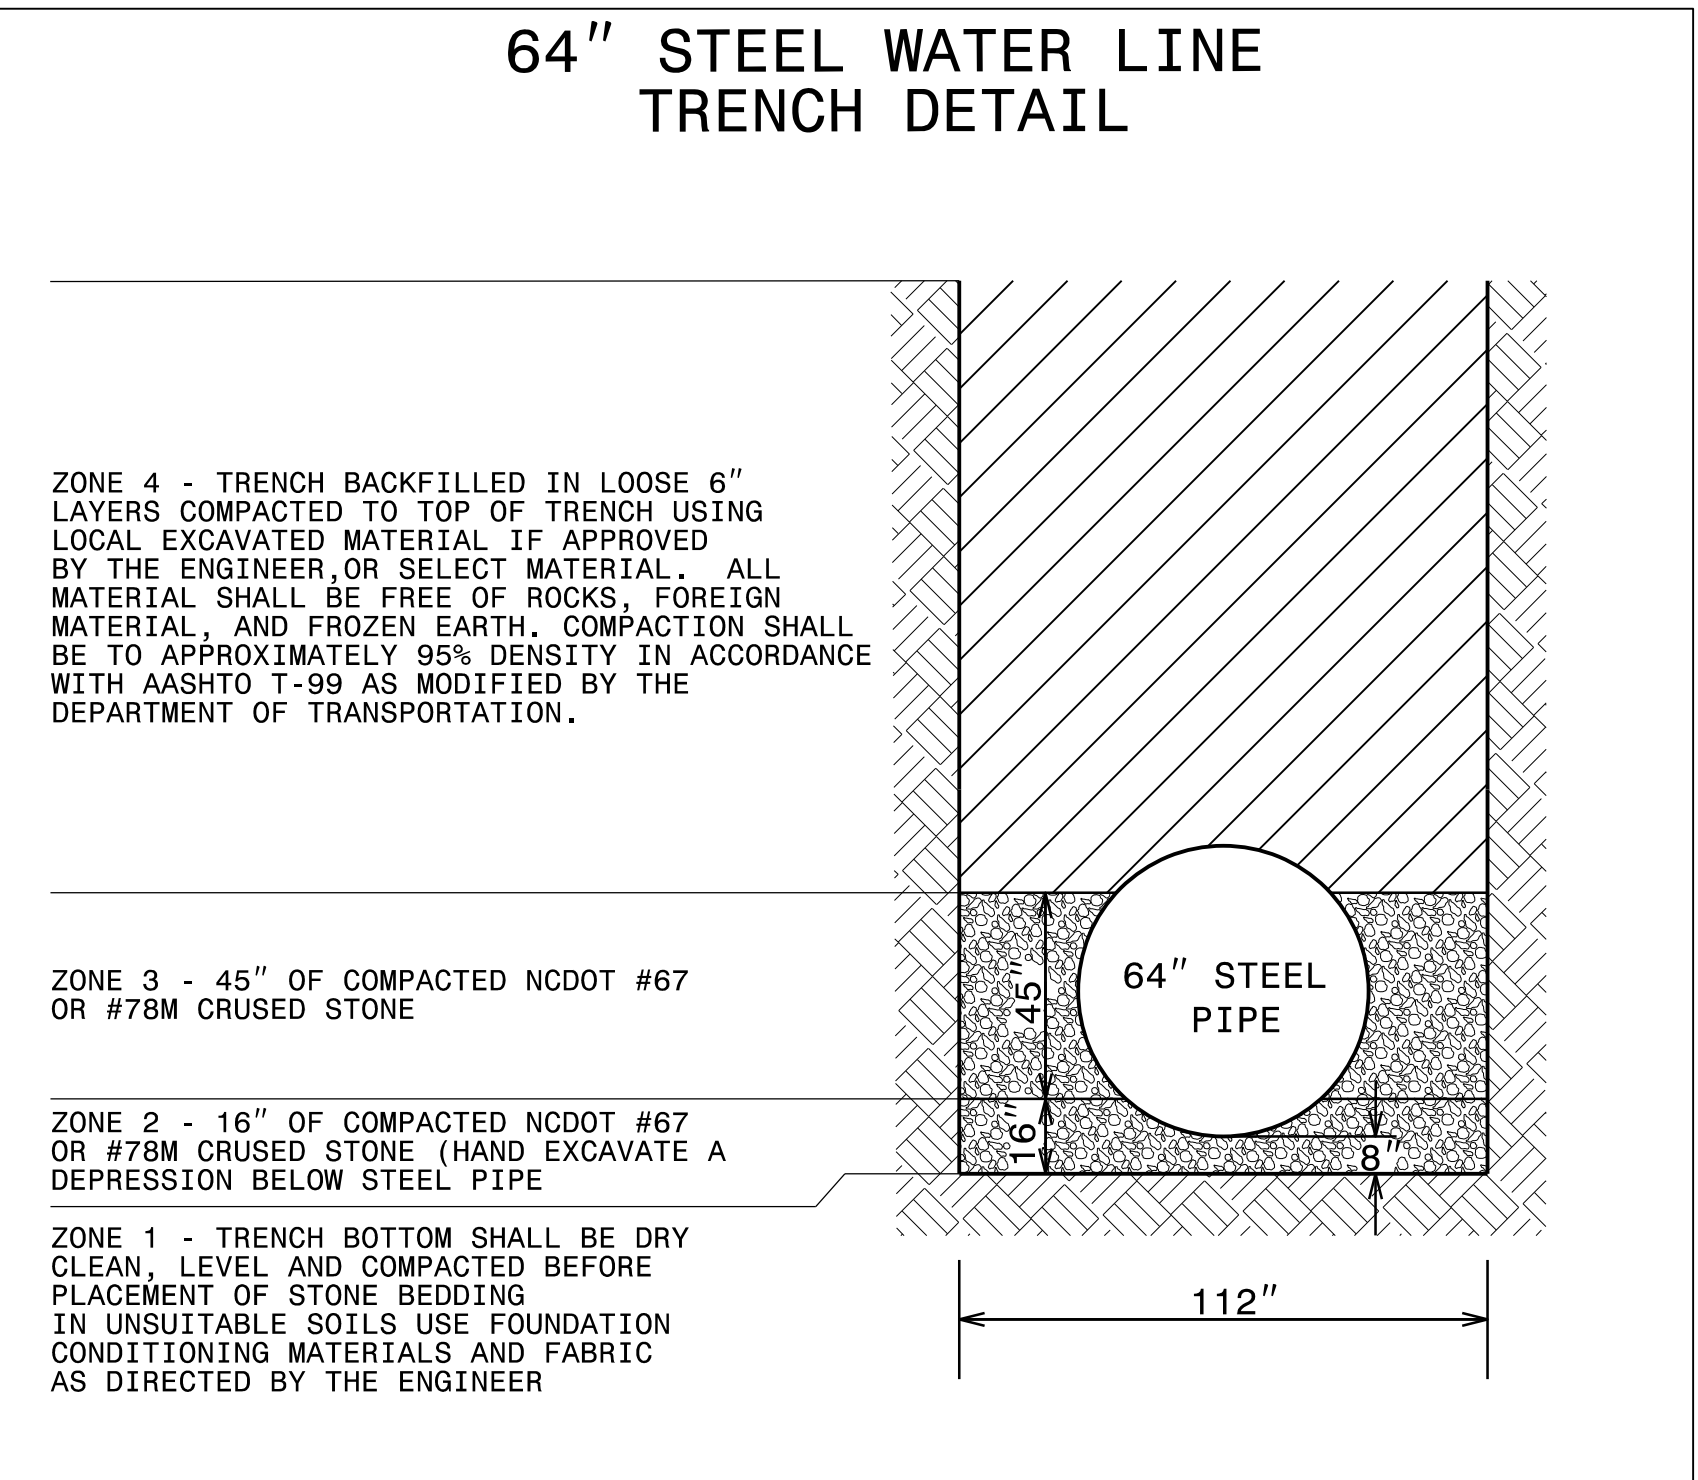

**SENSITIVE MATERIALS
DO NOT DUPLICATE**

S:\C\T-2022-1522-PROJECTS\2018-AZ018810-00-HNTB-P-5705A-Design\Utilities\Engineering\NC\Proj\P-5705A-ut-dtl_UC03A_psh.dgn