



WATER LINE DETAILS



DOCUMENT NOT CONSIDERED FINAL
UNLESS ALL SIGNATURES COMPLETED

PROJECT REFERENCE NO. P-5705A	SHEET NO. UC-3B
DESIGNED BY: CDB	
DRAWN BY: JKC	
CHECKED BY: CDB	
APPROVED BY: CLS	
REVISED:	
NORTH CAROLINA DEPARTMENT OF TRANSPORTATION	
UTILITIES ENGINEERING SEC. PHONE: (919) 707-6690 FAX: (919) 250-4151	
UTILITY CONSTRUCTION PLANS ONLY	

UTILITY CONSTRUCTION

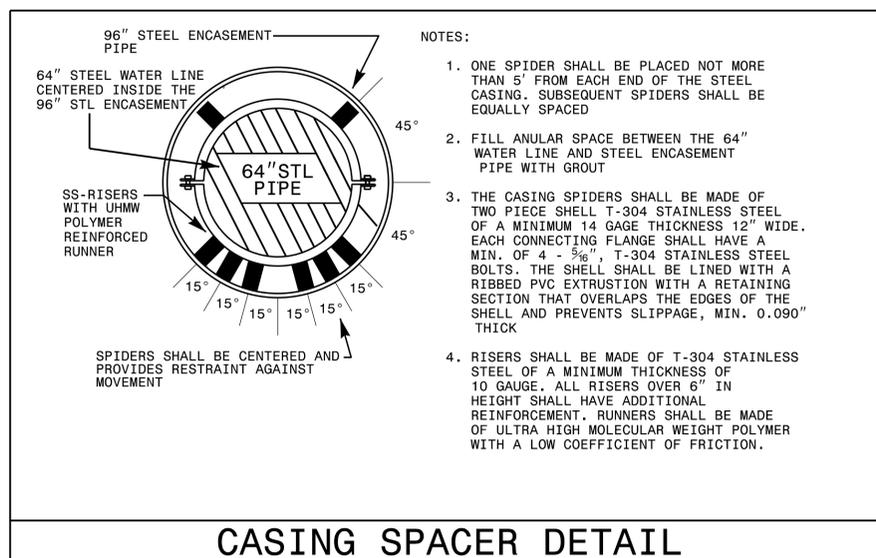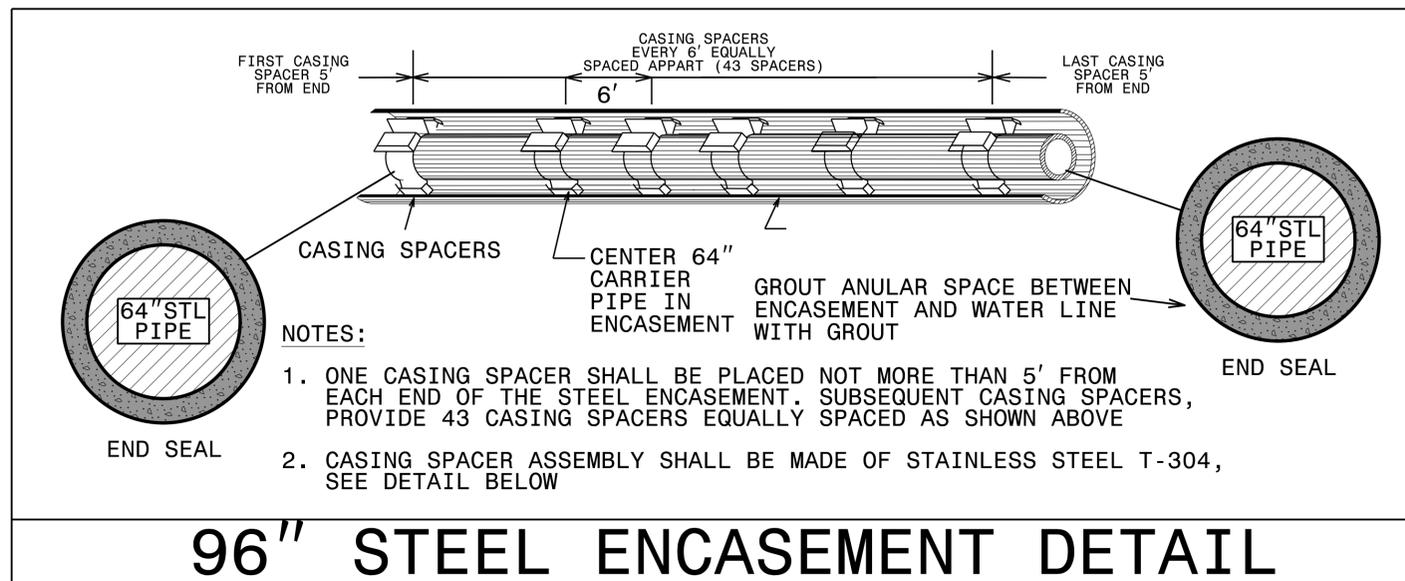

SENSITIVE MATERIALS
DO NOT DUPLICATE

26 JUN 2023 13:54 P:\PROJECTS\2018\A2018810_00_HNTB_P-5705A\Design\Utilities\Engineering\UC\Proj\p-5705A-ut.dtl UC03B_psh.dgn