


# SEWER LINE DETAILS











**HINDE ENGINEERING**  
License No. C-2639  
401 Harrison Oaks Blvd., Suite 220 Cary, NC 27513

**DOCUMENT NOT CONSIDERED FINAL  
UNLESS ALL SIGNATURES COMPLETED**

PROJECT REFERENCE NO. P-5705A	SHEET NO. UC-3C
DESIGNED BY: CDB	
DRAWN BY: JKC	
CHECKED BY: CDB	
APPROVED BY: CLS	
REVISED:	10/20/2022
NORTH CAROLINA DEPARTMENT OF TRANSPORTATION	UTILITY CONSTRUCTION PLANS ONLY
UTILITIES ENGINEERING SEC. PHONE: (919) 707-6690 FAX: (919) 250-4151	

## UTILITY CONSTRUCTION

**SENSITIVE MATERIALS  
DO NOT DUPLICATE**

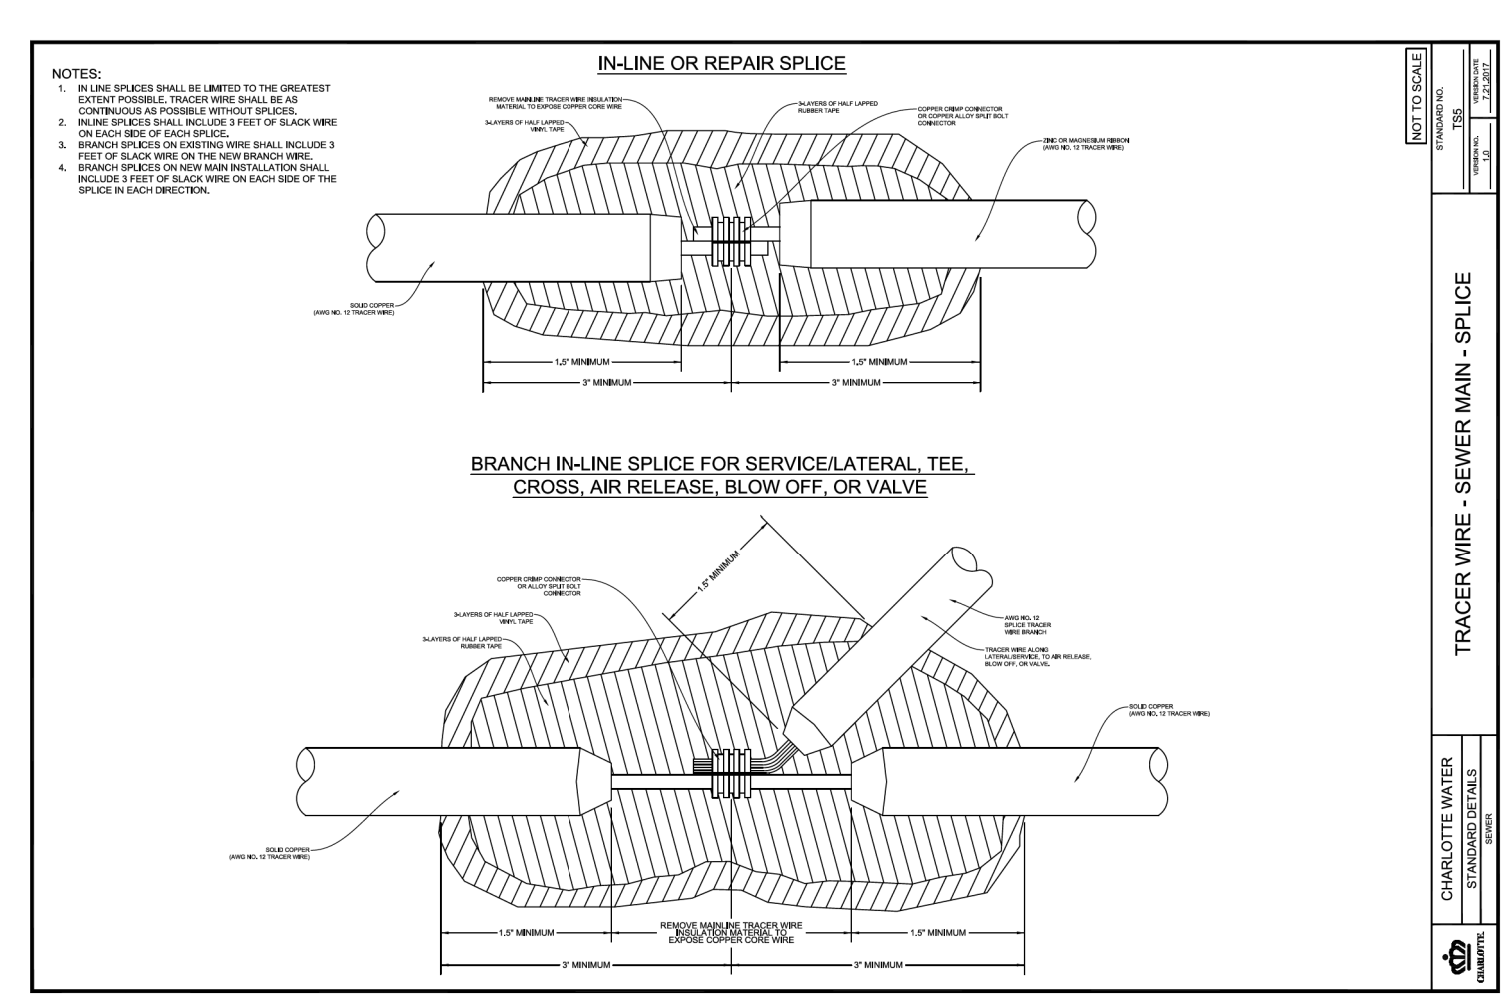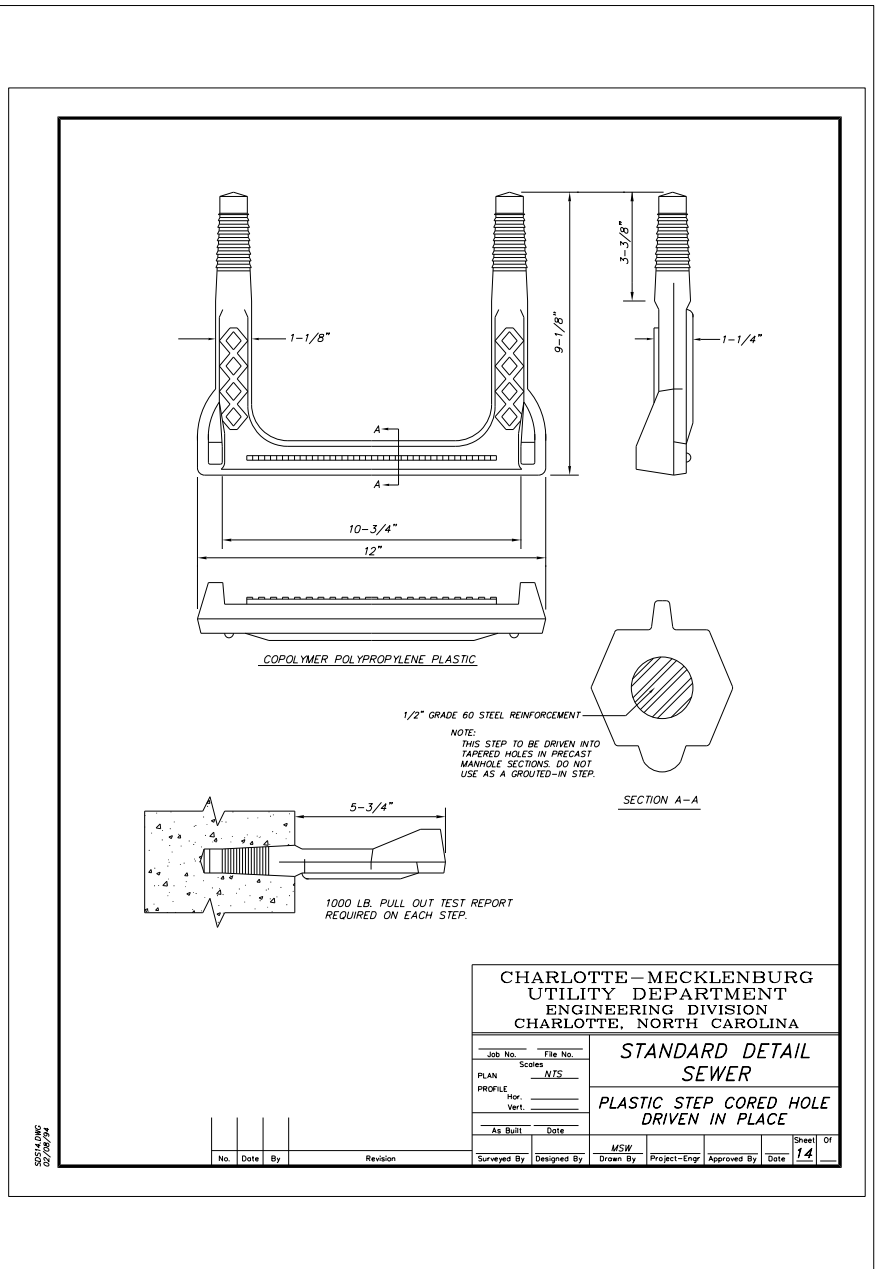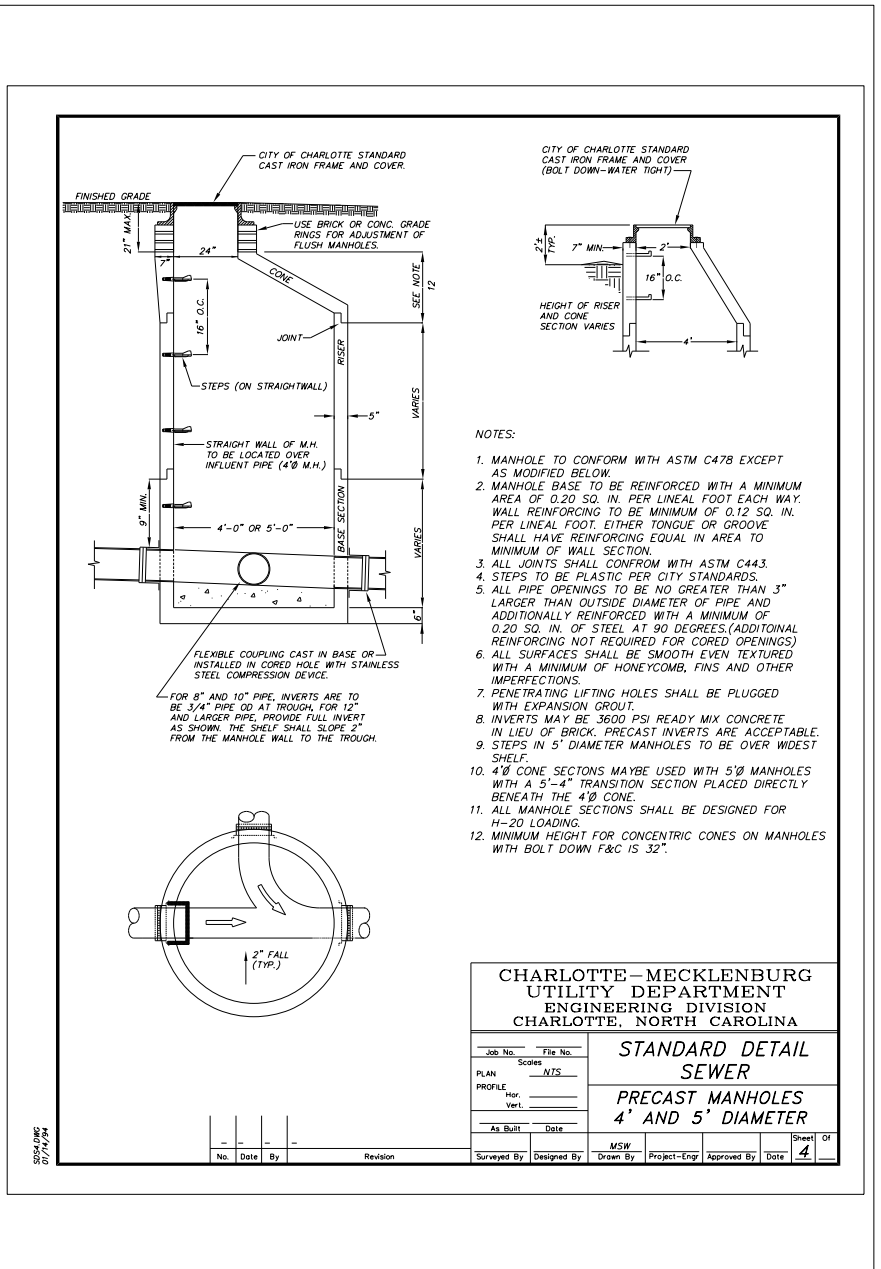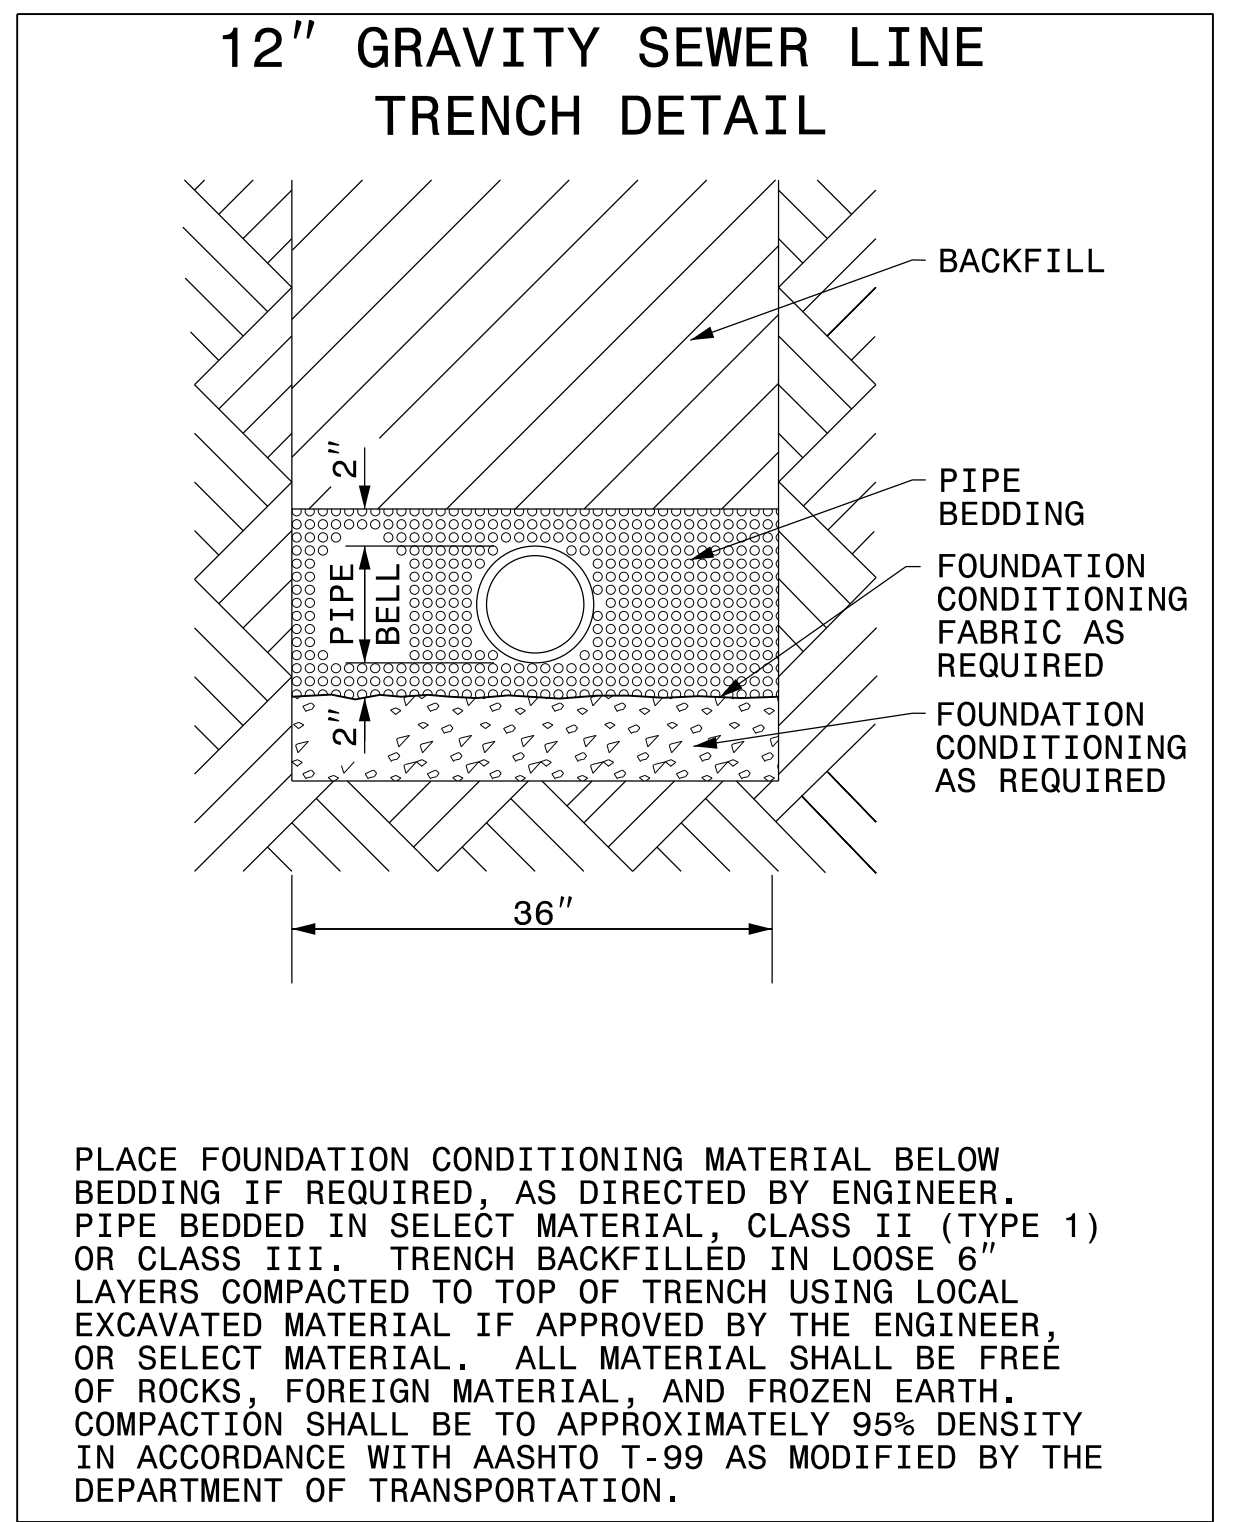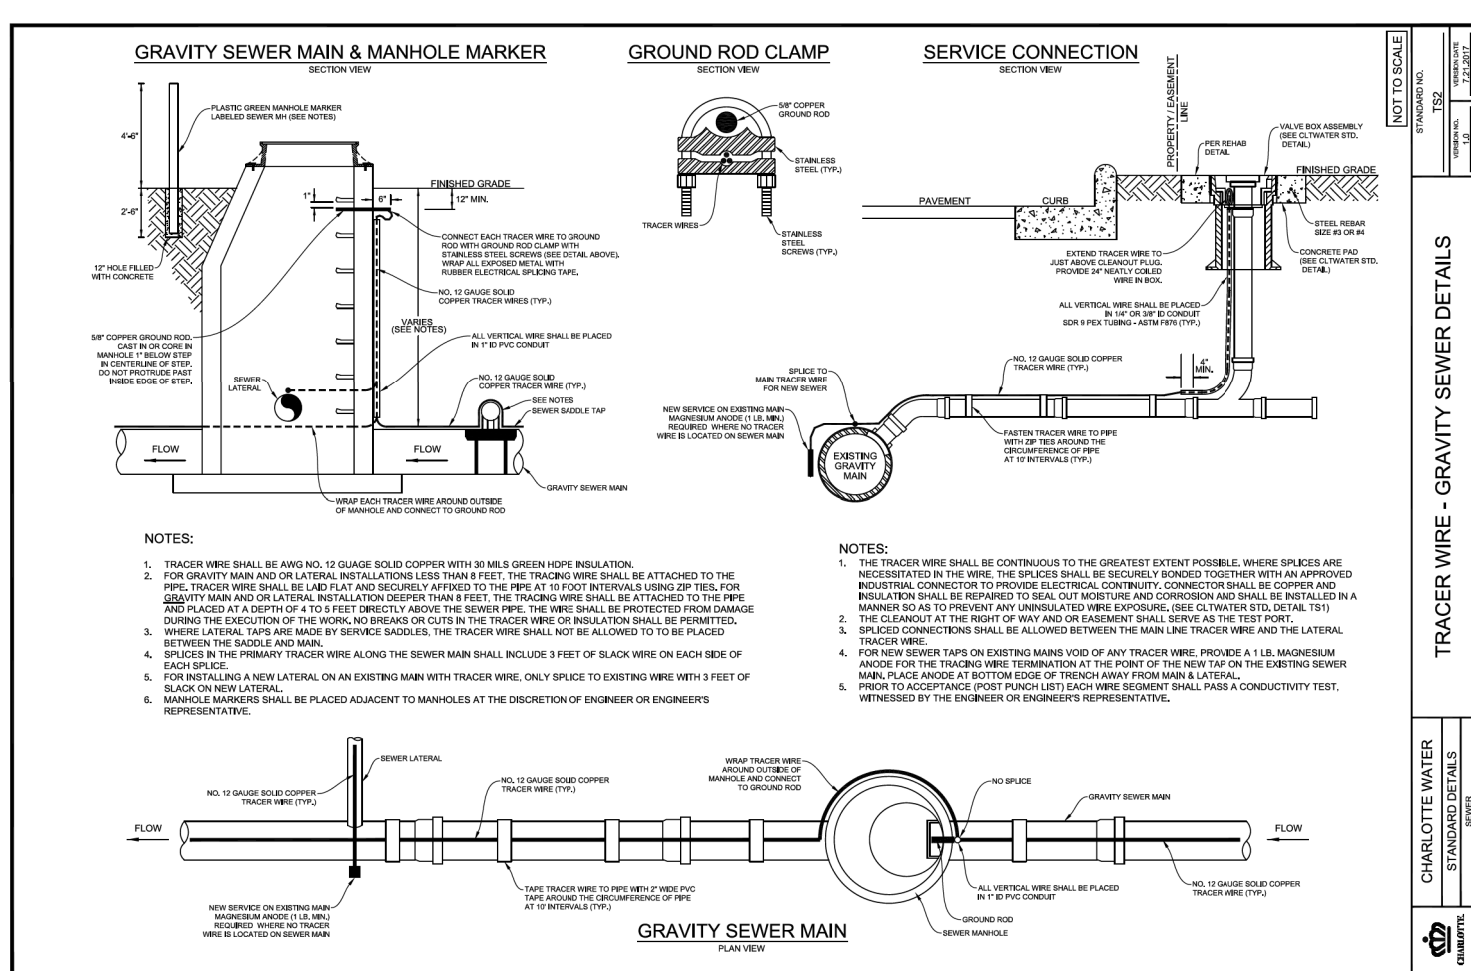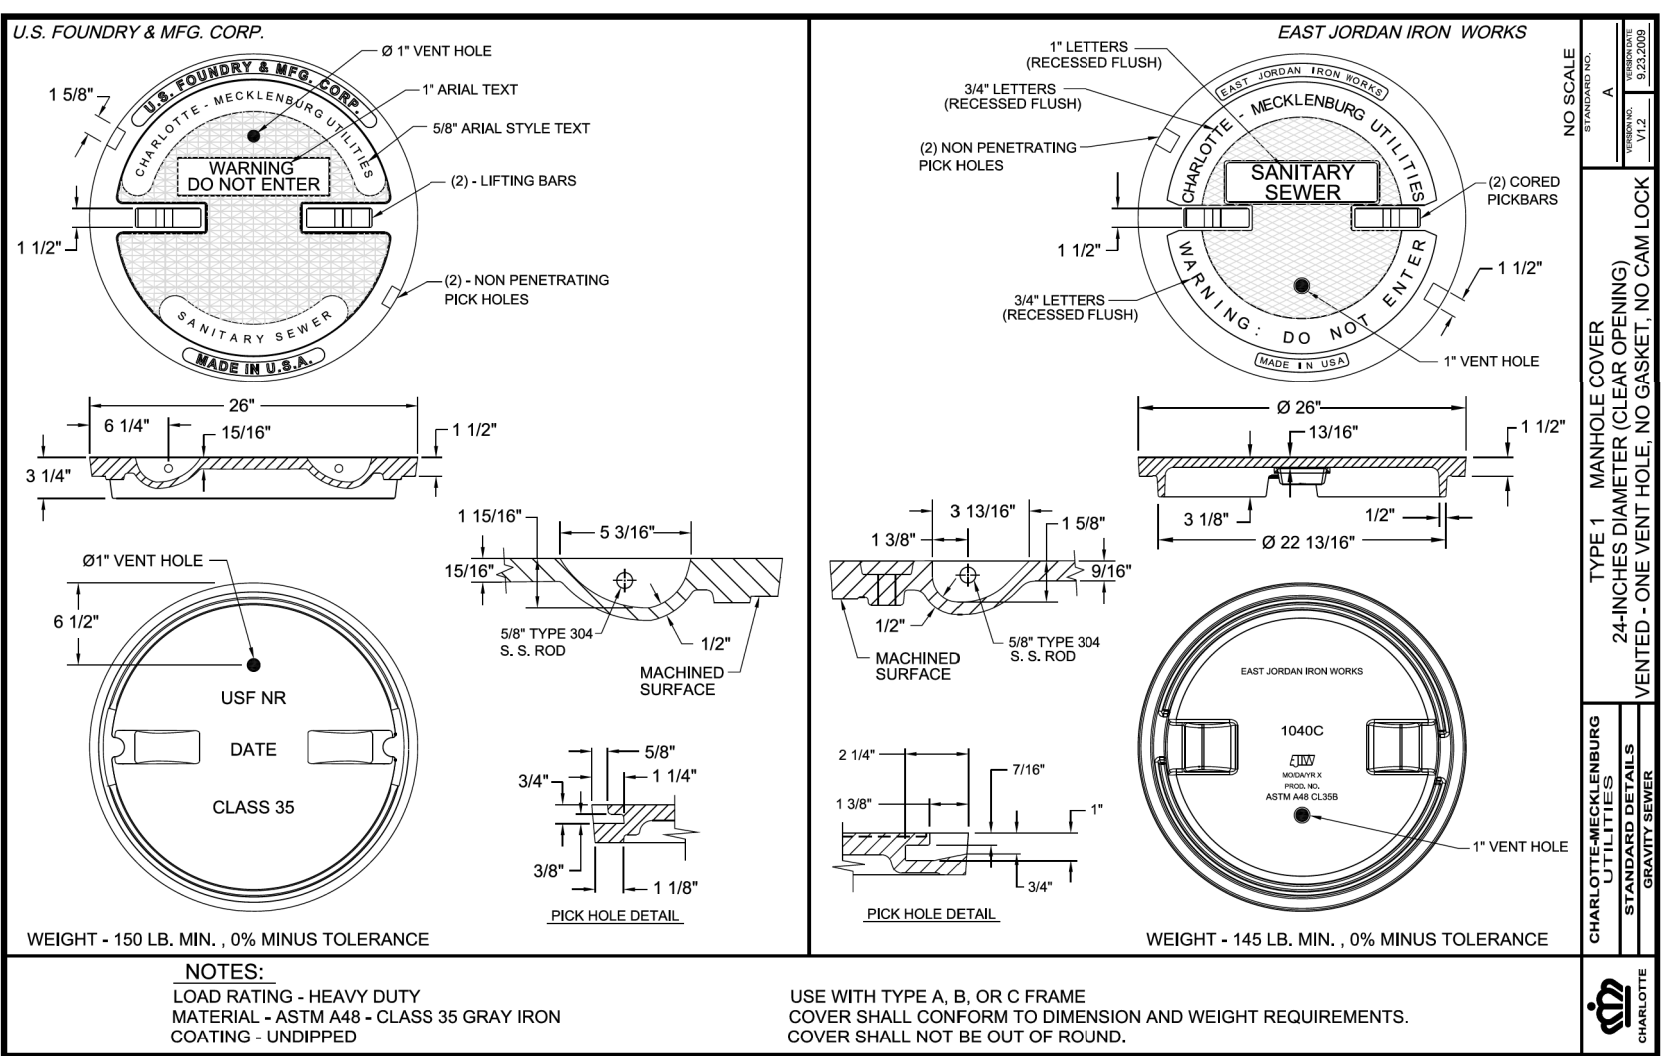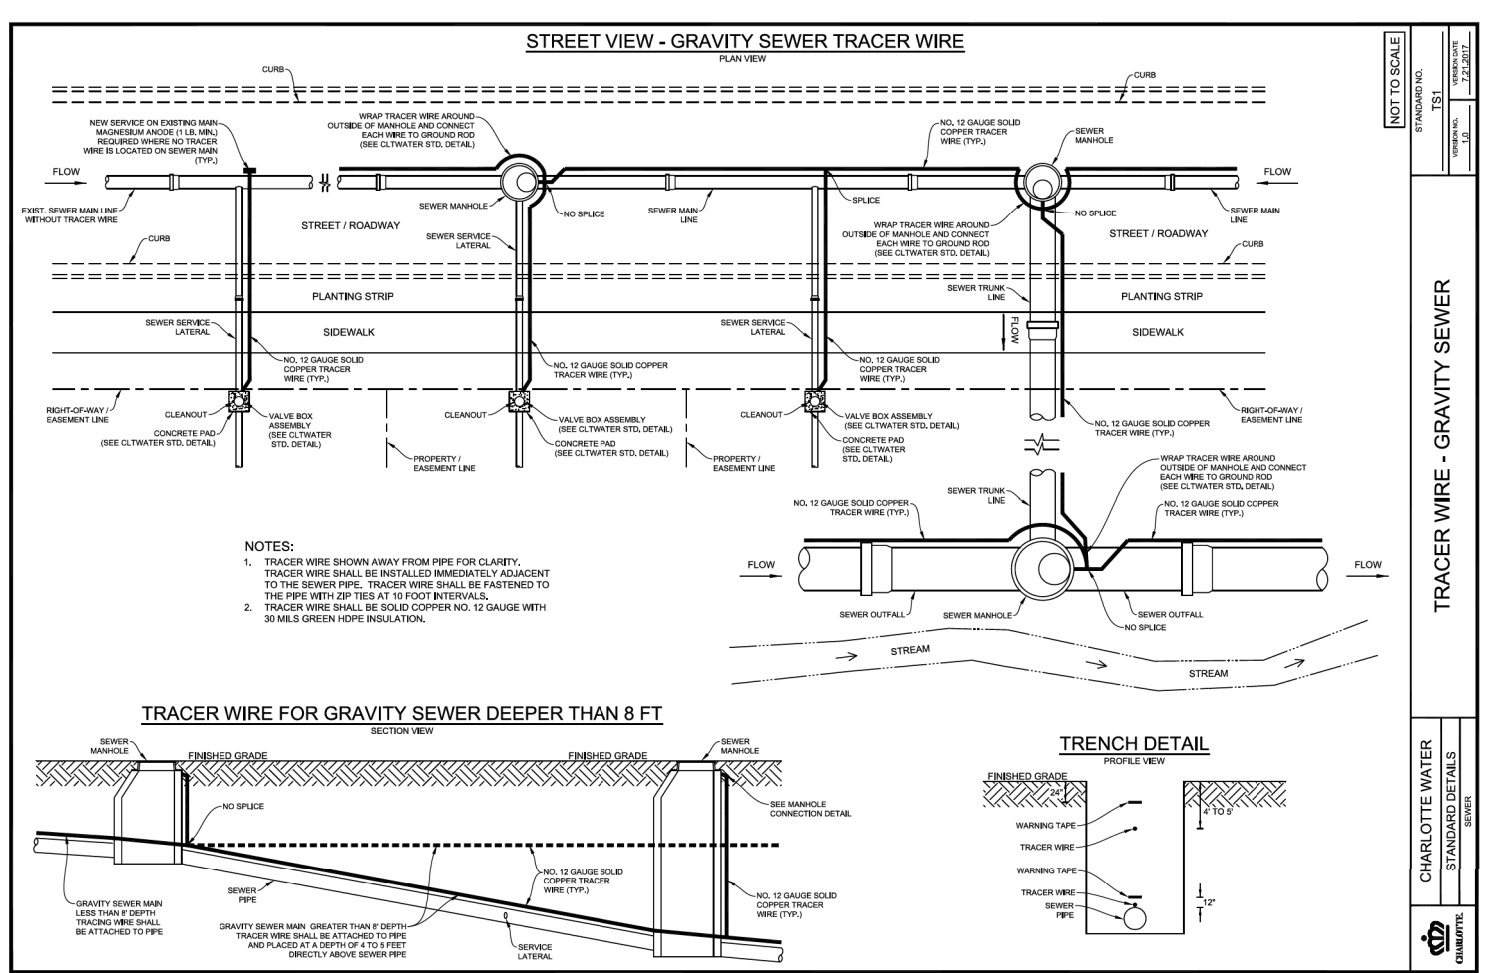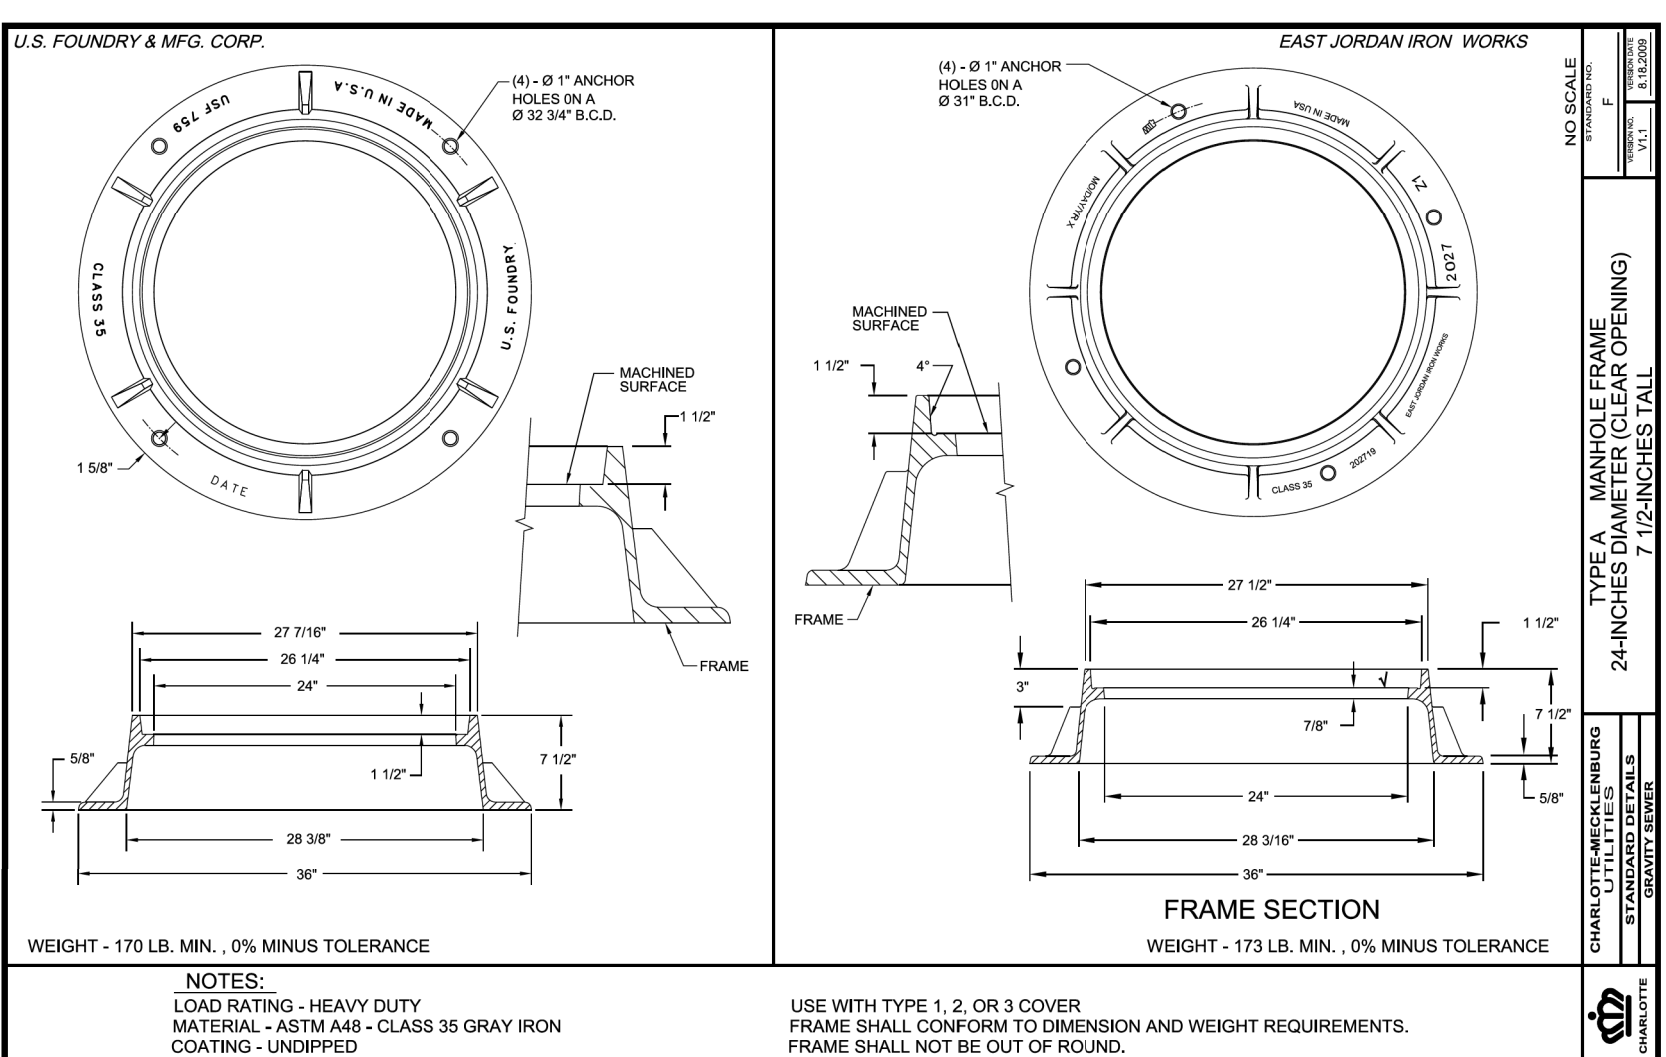

S:\CIT-2022-1522-PROJECTS\2018\AZ018810\_000\_HNTB\_P-5705A\Design\Utilities\Engineering\UC\Proj\P-5705A-ut\_dtl\_UC03C\_psh.dgn