

NOT TO SCALE


**HINDE ENGINEERING**  
 License No. C-2639  
 401 Harrison Oaks Blvd., Suite 220 Cary, NC 27513

**DOCUMENT NOT CONSIDERED FINAL  
 UNLESS ALL SIGNATURES COMPLETED**

PROJECT REFERENCE NO. <b>P-5705A</b>	SHEET NO. <b>UC-3E</b>
DESIGNED BY: <b>CDB</b>	
DRAWN BY: <b>JKC</b>	
CHECKED BY: <b>CDB</b>	
APPROVED BY: <b>CLS</b>	
REVISED:	10/20/2022
NORTH CAROLINA DEPARTMENT OF TRANSPORTATION	UTILITY CONSTRUCTION PLANS ONLY
UTILITIES ENGINEERING SEC. PHONE: (919) 707-6690 FAX: (919) 250-4151	

# PROJECT TYPICAL DETAILS

## UTILITY CONSTRUCTION

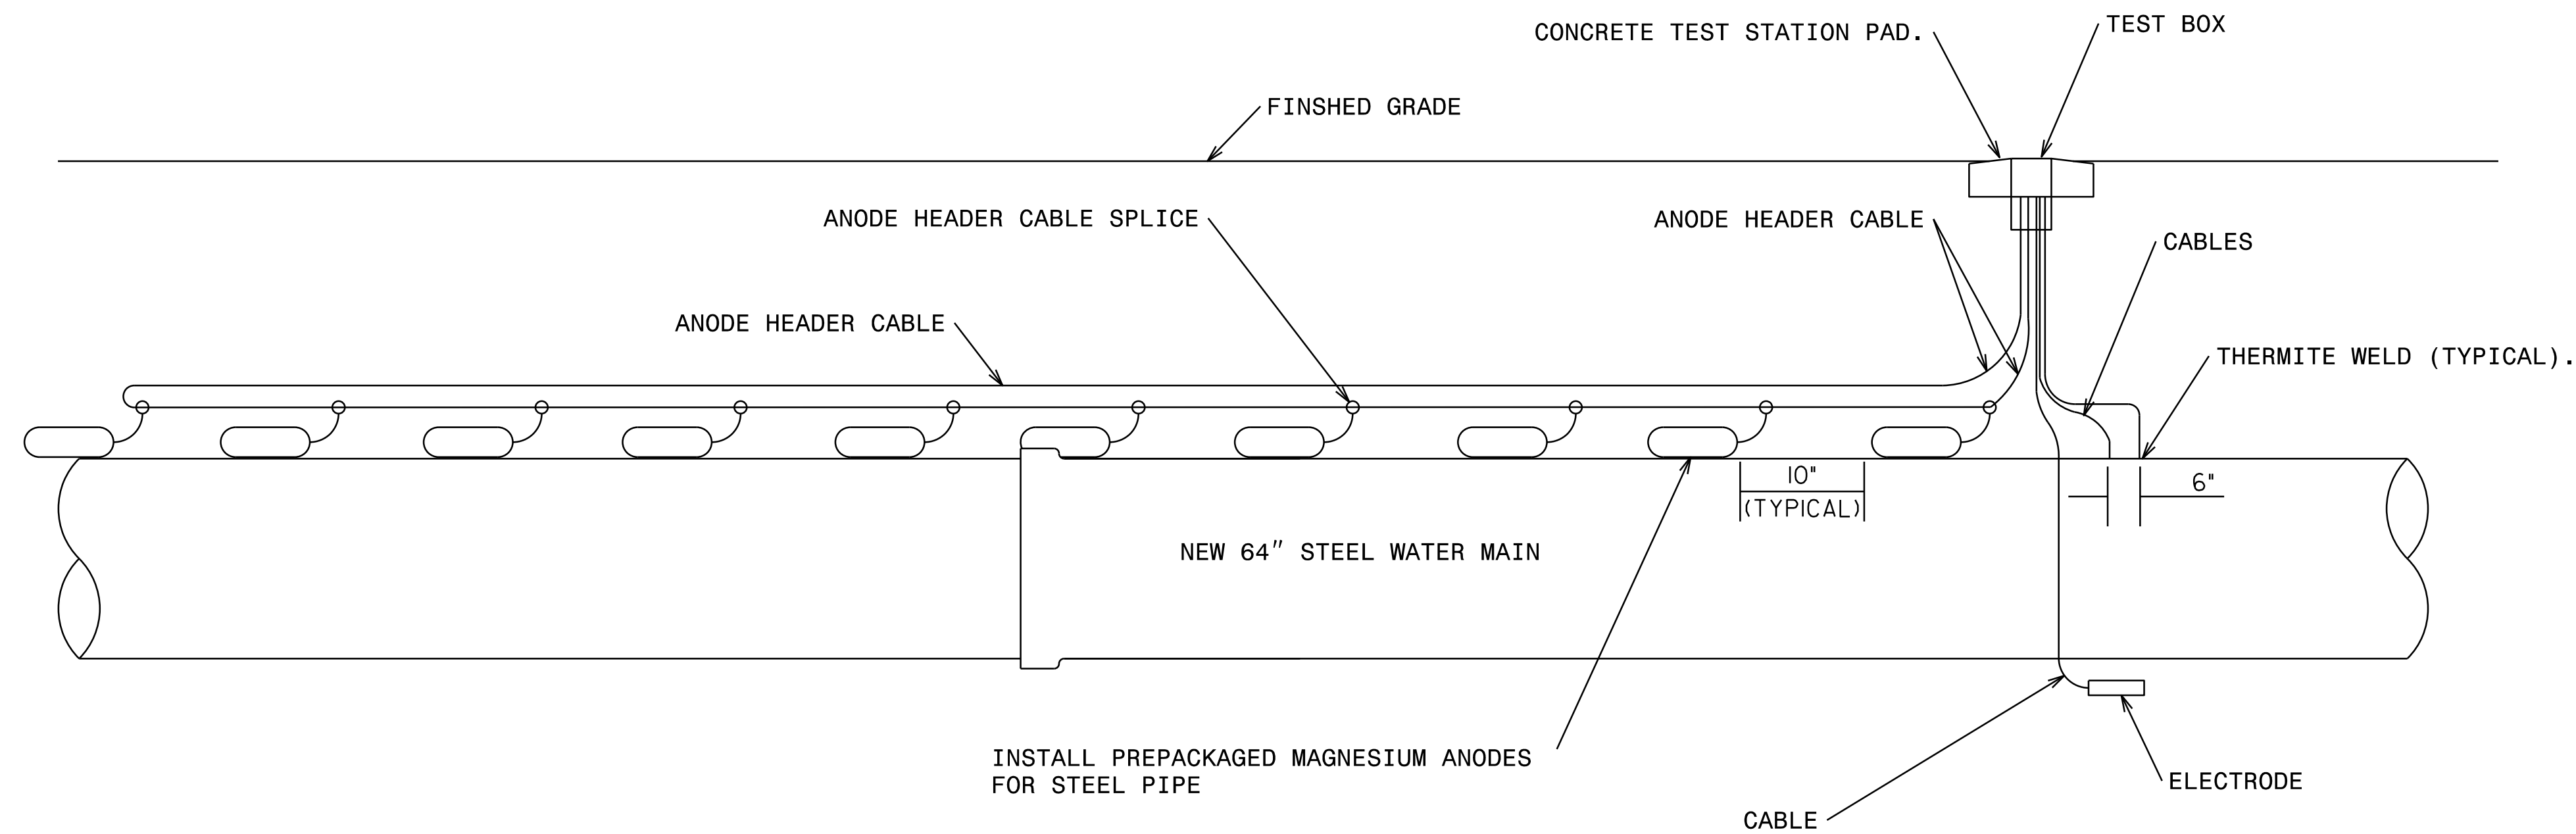

### TEST STATION (ANODE)

NOT TO SCALE

THE ANODE TEST STATION DETAIL IS A GENERAL REPRESENTATION OF THE EXISTING CATHODIC PROTECTION BEING IMPACTED BY THE PROPOSED 64" WATER LINE, THE CONTRACTOR WILL BE RESPONSIBLE TO PREPARE DESIGN PLANS AND SPECIFICATIONS FOR THE PROPOSED CATHODIC PROTECTION SIGNED AND SEALED BY A NORTH CAROLINA PROFESSIONAL ENGINEER. THE CONTRACTOR SHALL HAVE A CERTIFIED CATHODIC PROTECTION SPECIALIST TO INSTALL THE TEST STATION AND CATHODIC PROTECTION.

I:\C:\T-2022-1523\PROJECTS\2018\A201810100\_HNTB\_P-5705A\Design\Utilities\Engineering\UC\Proj\P-5705A-ut.dtl\_UC03E\_psh.dgn  
 10/20/2022 15:23  
 C:\Users\jkc\AppData\Local\Temp\1523\PROJECTS\2018\A201810100\_HNTB\_P-5705A\Design\Utilities\Engineering\UC\Proj\P-5705A-ut.dtl\_UC03E\_psh.dgn