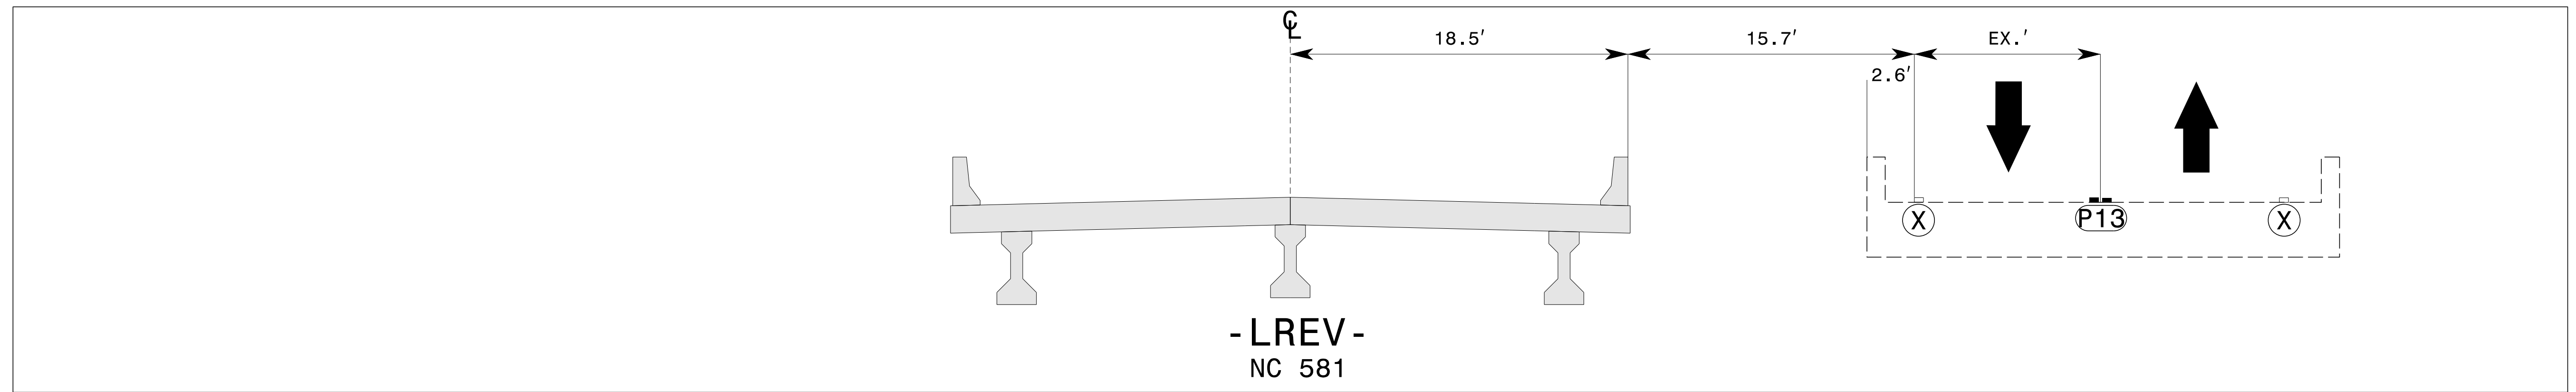
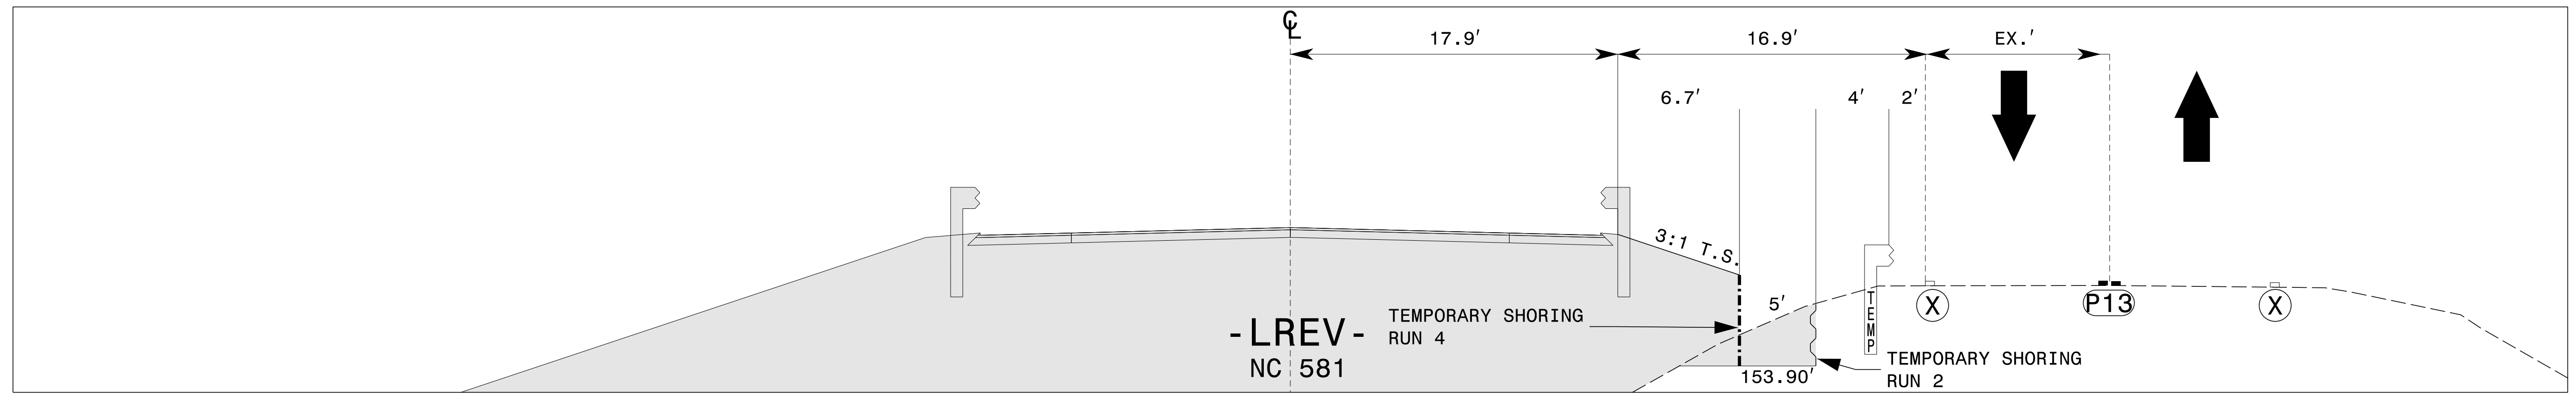


E1
04 | 11
STA. 22+25 -LREV-
CUT SECTION

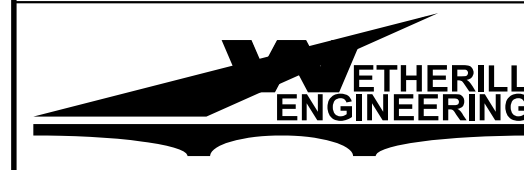


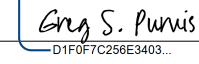
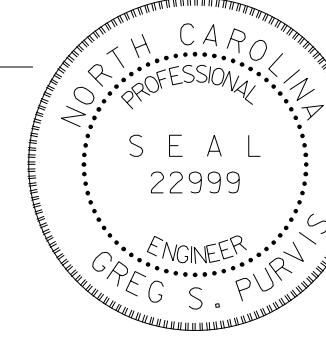
F1
05 | 11
STA. 24+00 -LREV-
CUT SECTION




G1
05 | 11
STA. 25+55 -LREV-
CUT SECTION

3/24/2022
 P:\2019\914\01B-5947-Traffic Design\WZTC\Design\TMP\Sheets\TCS\B-5947-TMP-11 TCS EFG.dgn
 User: AHayes


 1223 Jones Franklin Rd.
 Raleigh, N.C. 27606
 License No. F-0377
 Bus: 919 851 8077
 Fax: 919 851 8107

APPROVED: 
DocuSigned by:
Greg S. Purvis
D198F1C28E3403
 DATE: 3/24/2022

**DOCUMENT NOT CONSIDERED FINAL
UNLESS ALL SIGNATURES COMPLETED**

DIVISION OF HIGHWAYS
 NORTH CAROLINA
 DEPARTMENT OF TRANSPORTATION
 WORK ZONE TRAFFIC CONTROL


TEMPORARY CUT SECTIONS
E, F, & G