



J1
05 | 13
STA. 34+00 -LREV-
CUT SECTION

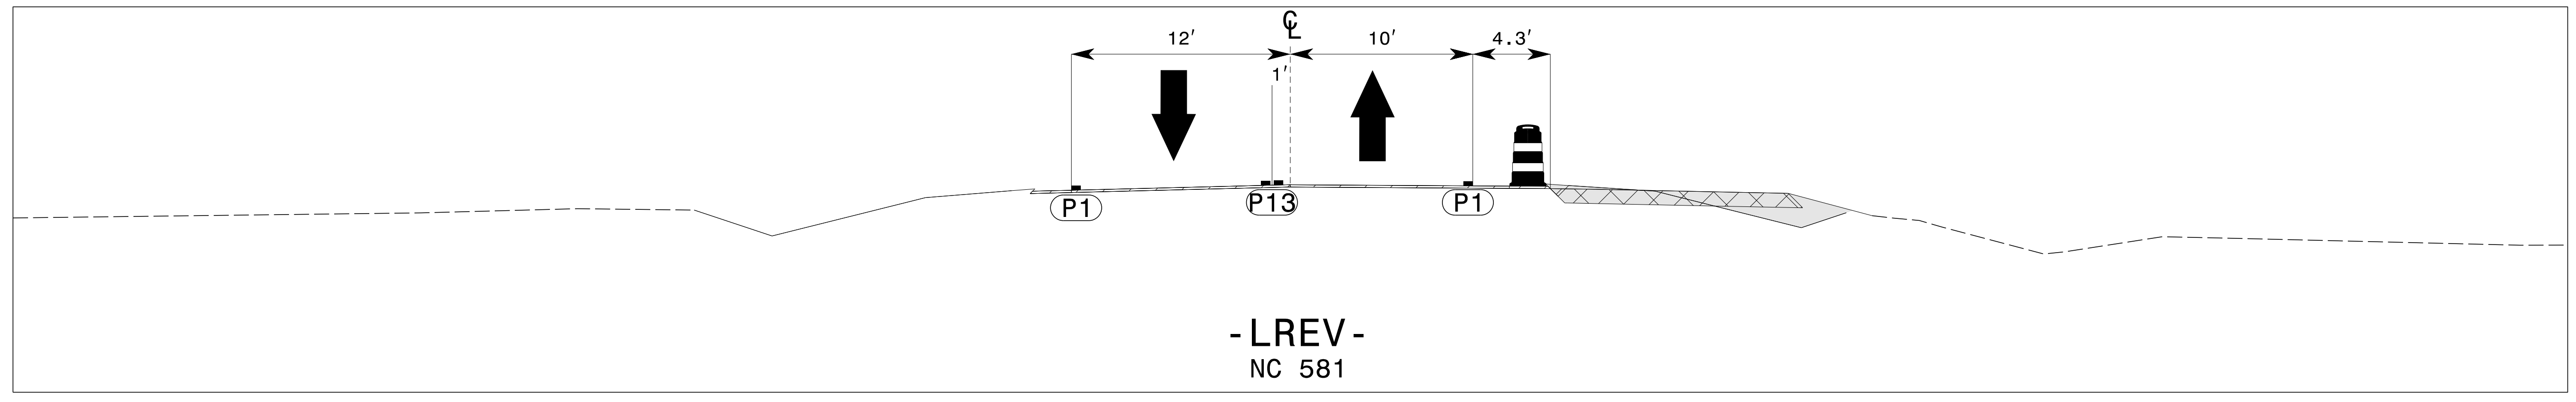


J2
08 | 13
STA. 34+00 -LREV-
CUT SECTION

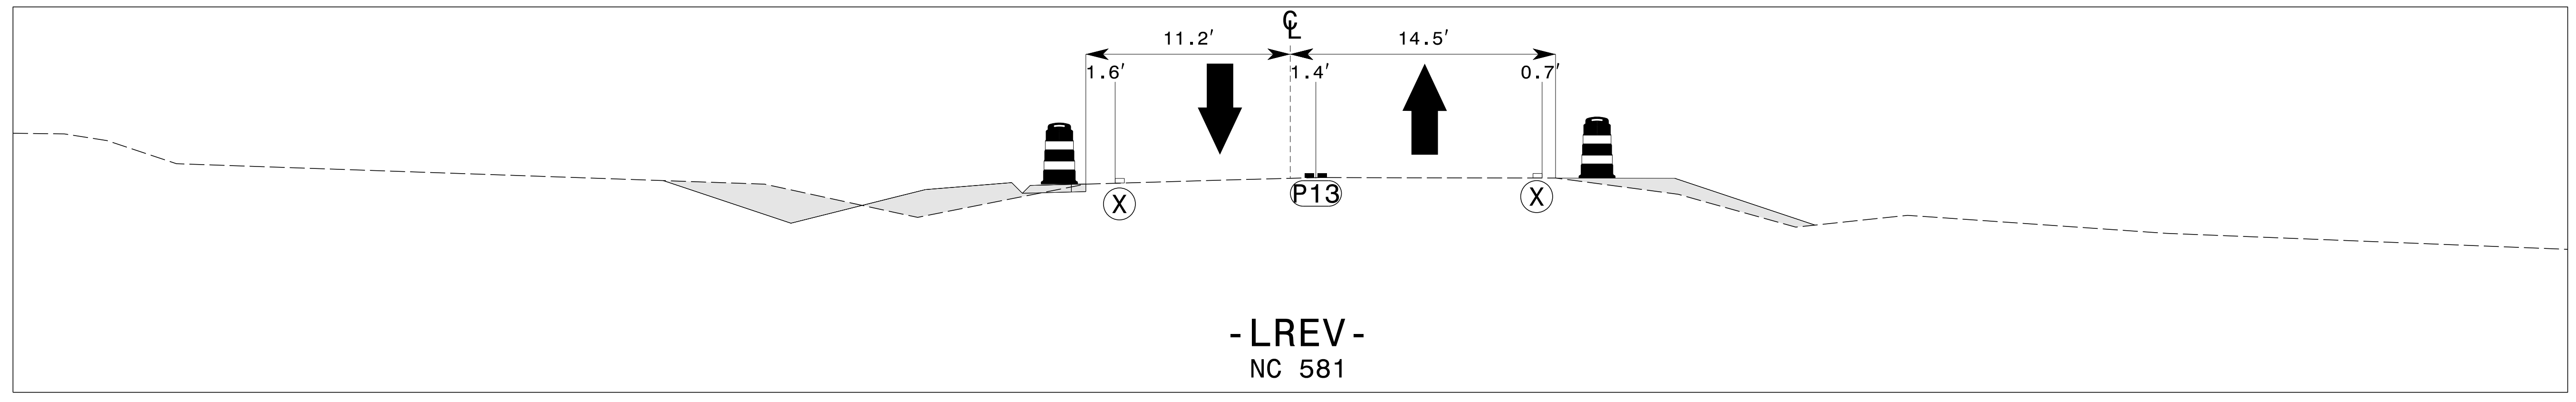


K1
05 | 13
STA. 36+00 -LREV-
CUT SECTION


3/24/2022
P:\2019\914.01B-5947-Traffic Design\WZTC\Design\TMP\Sheets\TCS\B-5947-TMP_13_TCS JK.dgn
User: AHayes

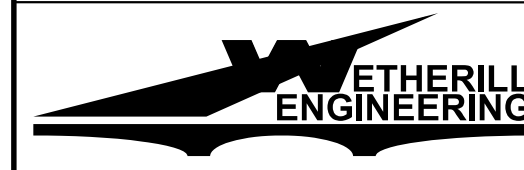

1223 Jones Franklin Rd.
Raleigh, N.C. 27606
License No. F-0377
Bus: 919 851 8077
Fax: 919 851 8107

TRANSPORTATION PLANNING/DESIGN - BRIDGE/STRUCTURE DESIGN
CIVIL/SITE DESIGN - GIS/GPS - CONSTRUCTION OBSERVATION

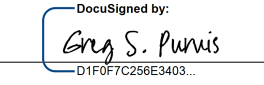APPROVED: 
DATE: 3/24/2022



**DOCUMENT NOT CONSIDERED FINAL
UNLESS ALL SIGNATURES COMPLETED**



**TEMPORARY CUT SECTIONS
J & K**