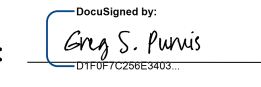

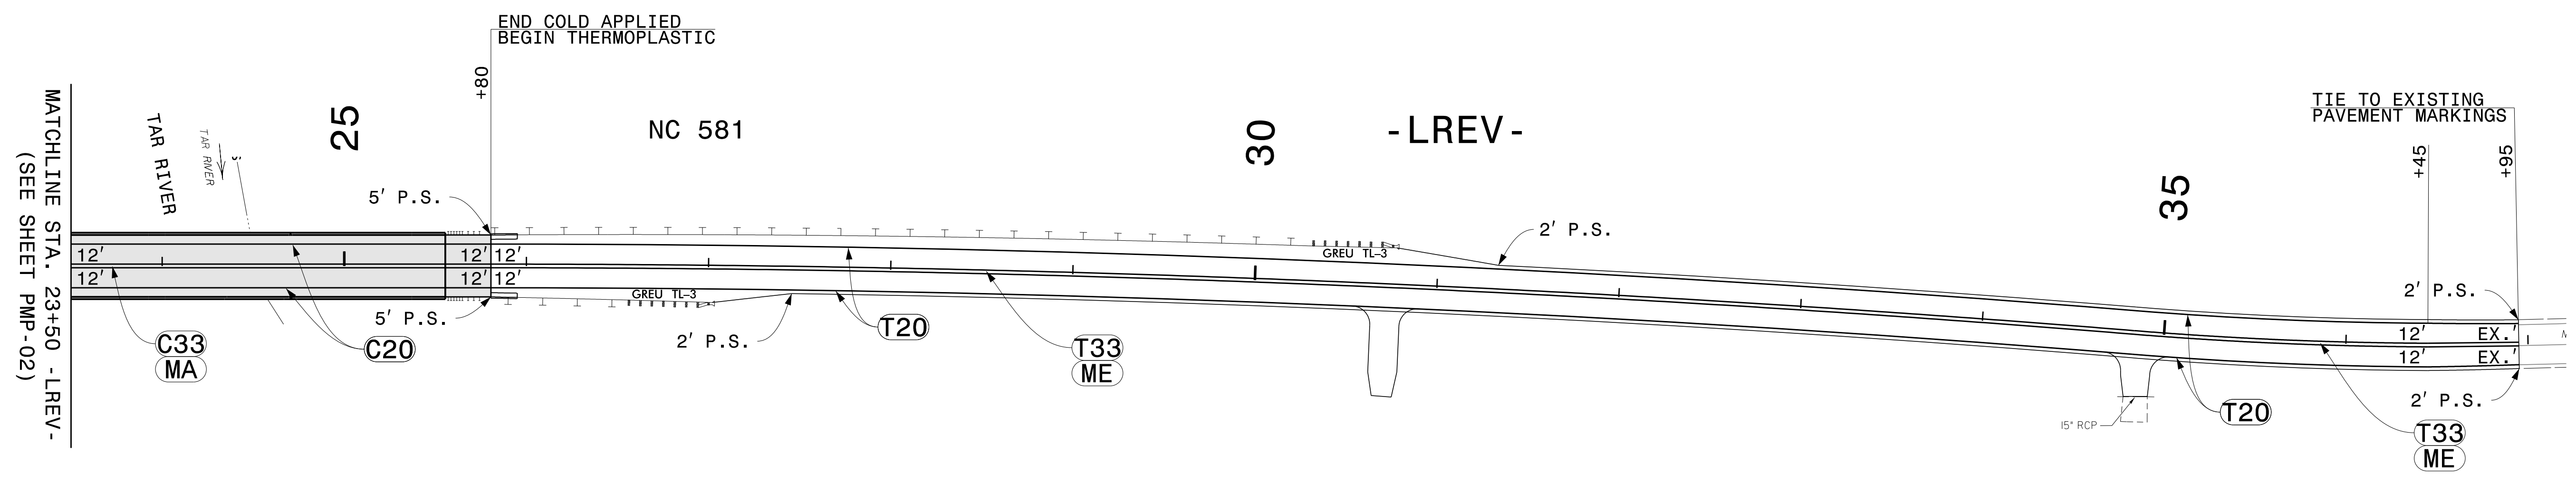
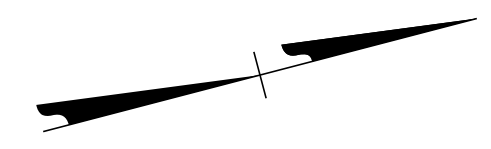


TIP NO. B-5947	SHEET NO. PMP-03
APPROVED: 	
DATE: 3/24/2022	
SEAL	
	
DOCUMENT NOT CONSIDERED FINAL UNLESS ALL SIGNATURES COMPLETED	



3/24/2022
 P:\2019\Sign\4.01B-5947-Traffic\Traffic Design\Signing and Delineation\Pavement Markings\Design\Sheets\B-5947_PMP_03.dgn
 User: AHayes

PAVEMENT MARKING DETAIL