


TIP: I-6039 WBS: 47988.3.1
 I-40 PENDER/NEW HANOVER RESURFACING

PROJECT REFERENCE NO.	SHEET NO.
I-6039	1

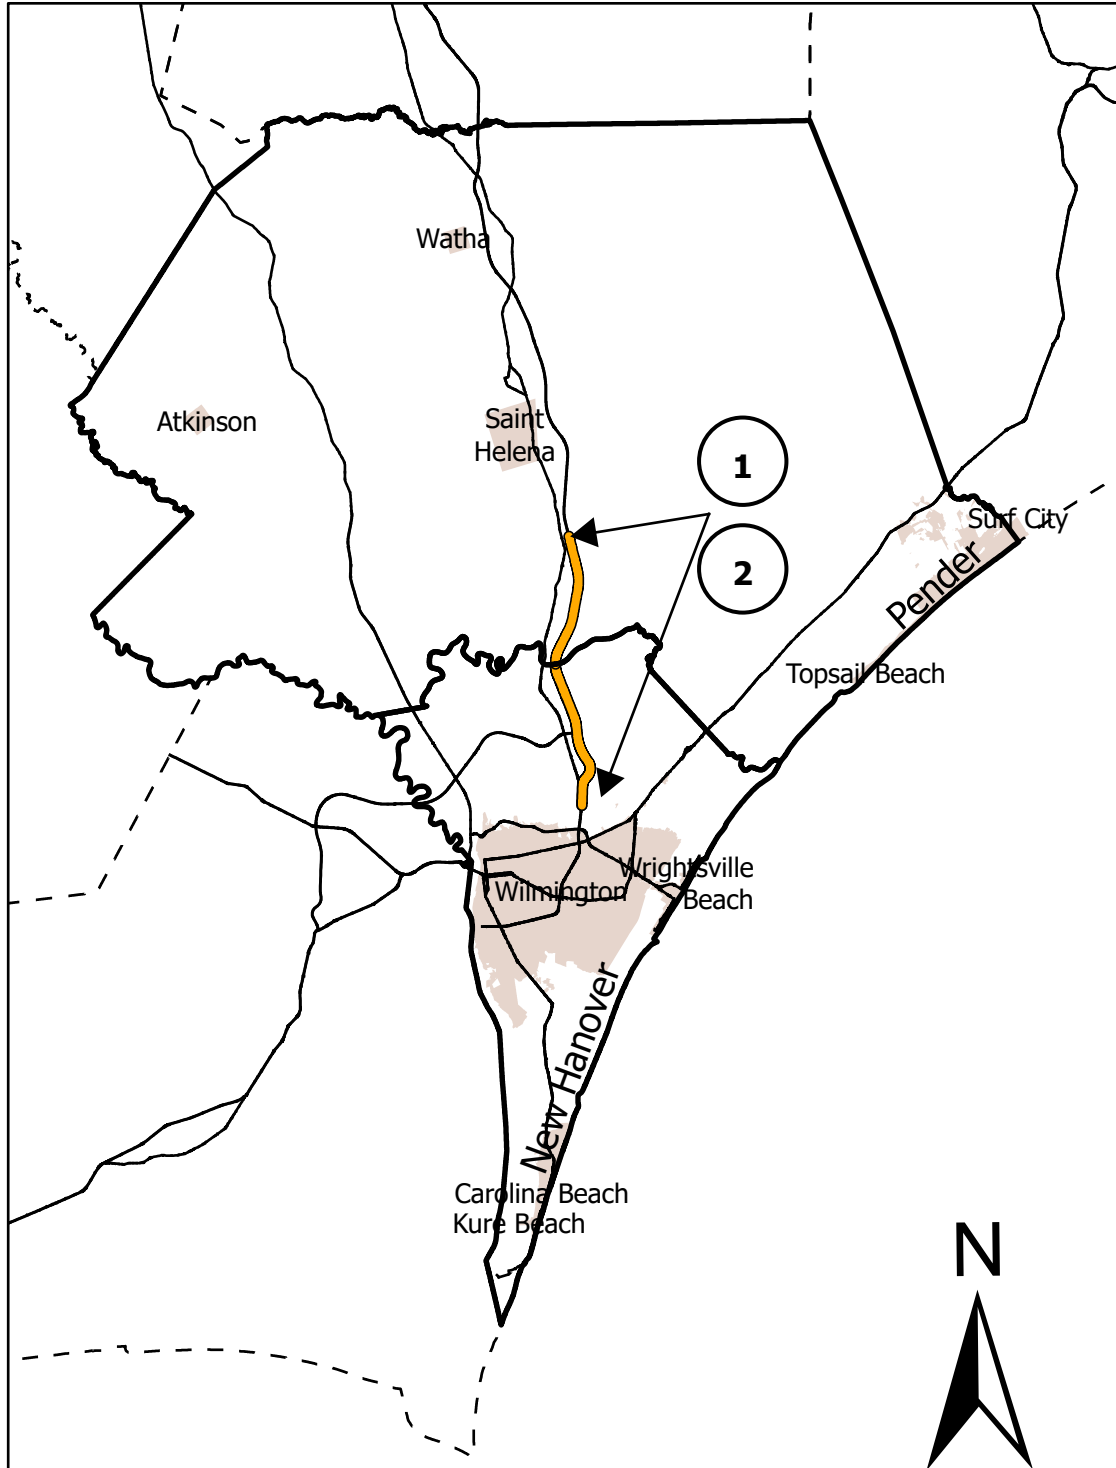

1	I-40 EB MM 407.50 - MM 420.36
2	I-40 WB MM 420.36 - MM 407.50

