

SIGN NUMR: 3
 TYPE: A Overhead
 QUANTITY: 1

BACKG. COLOR: Green
 COPY COLOR: White

DESIGN BY: DME
 PROJECT ID: I-6039

CHECKED BY: AIA
 LOCATION: I-40

DATE: Oct 20, 2022
 DIV: 03

N. C. DEPARTMENT OF TRANSPORTATION
 DIVISION OF HIGHWAYS
 TRANSPORTATION MOBILITY AND SAFETY
 SIGNING AND DELINEATION


SIGN WIDTH: 210"
 HEIGHT: 144"
 TOTAL AREA: 210.0 Sq.Ft.

SYMBOL	X	Y	WID	HT
M1_1	85.63	97	36	36
ARDOWN	15.6	11	32.06	22
ARDOWN	159.6	11	32.06	22

MAT'L: 0.125" ALUMINUM

BORDER TYPE: FLUSH
 RECESS: 0"
 WIDTH: 2"
 RADII: 12"

NO. Z BARS: 3
 LENGTH: 202.0 "

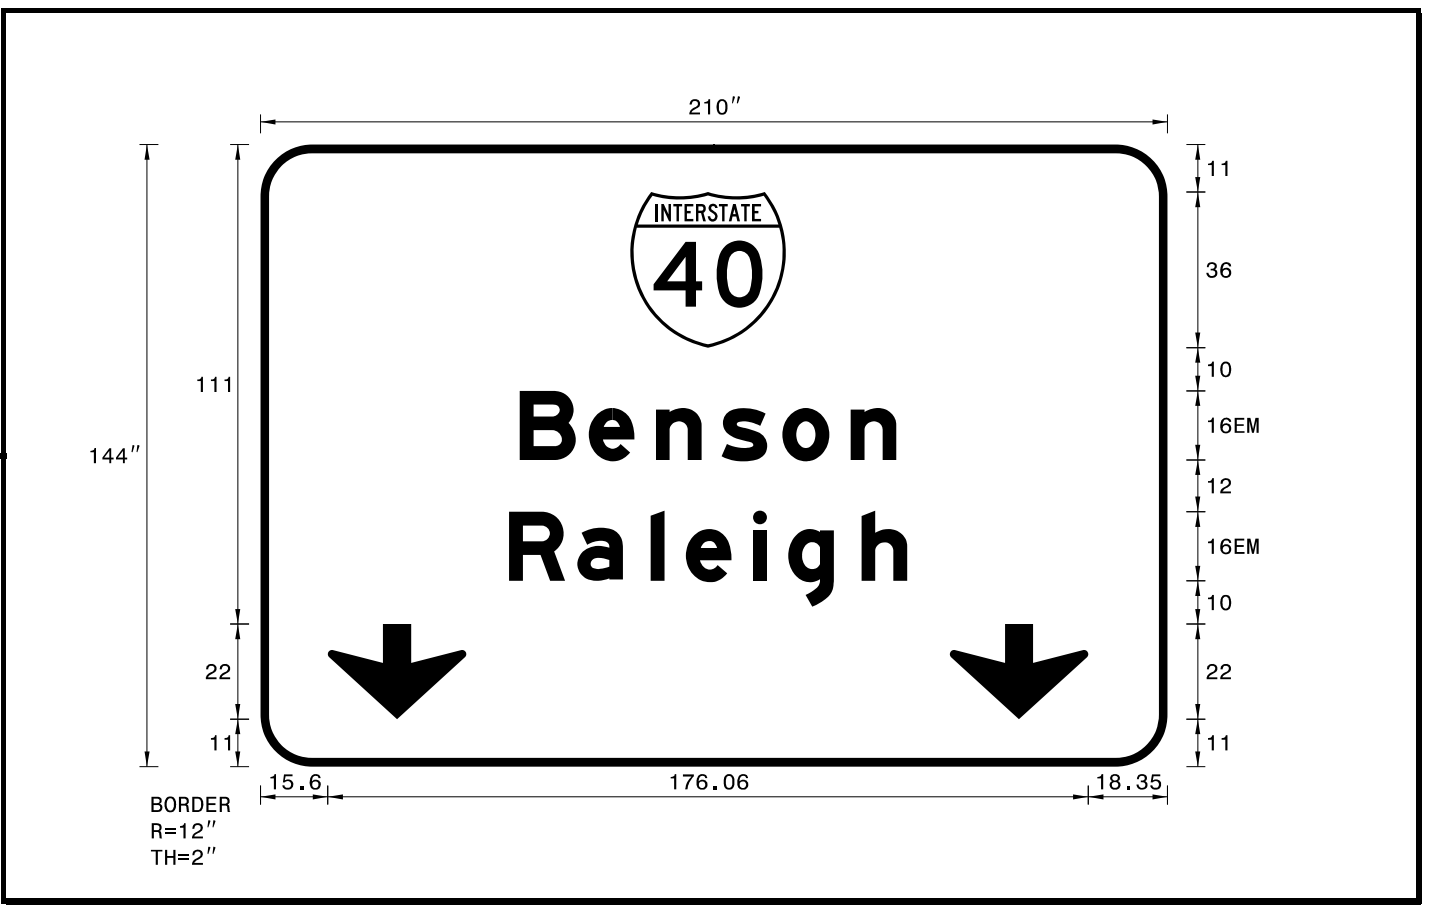

USE NOTES: 1,3,5

- Legend and border shall be direct applied Grade A reflective sheeting.
- Legend and border shall be direct applied Grade C reflective sheeting.
- Shields shall be Grade A reflective sheeting on 0.032" aluminum and demountable.
- Background shall be Grade B reflective sheeting.
- Background shall be Grade C reflective sheeting.
- Center arrow(s) vertically on sign.

Letter spacings are to start of next letter											Series/Size Text Length	
B	e	n	s	o	n							EM 2000
60.03	16	15.52	15.2	14.08	15.84	10.56	62.77					87.2
R	a	l	e	i	g	h						EM 2000
57.55	15.84	16.96	8.16	15.52	8.16	16.96	10.56	60.29				92.16

Spacing Factor is 1 unless specified otherwise
 FILENAME: GSENG

SIGN NUMR: 4B
 TYPE: A Overhead
 QUANTITY: 1

BACKG. COLOR: Green
 COPY COLOR: White

DESIGN BY: DME
 PROJECT ID: I-6039

CHECKED BY: AIA
 LOCATION: I-40

DATE: Oct 20, 2022
 DIV: 03

N. C. DEPARTMENT OF TRANSPORTATION
 DIVISION OF HIGHWAYS
 TRANSPORTATION MOBILITY AND SAFETY
 SIGNING AND DELINEATION


SIGN WIDTH: 240"
 HEIGHT: 126"
 TOTAL AREA: 210.0 Sq.Ft.

SYMBOL	X	Y	WID	HT
M1_1	41.8	74.25	45	36
AR_Type A	195.64	50.45	22.25	35.04

MAT'L: 0.125" ALUMINUM

BORDER TYPE: FLUSH
 RECESS: 0"
 WIDTH: 2"
 RADII: 12"

NO. Z BARS: 3
 LENGTH: 232.0 "

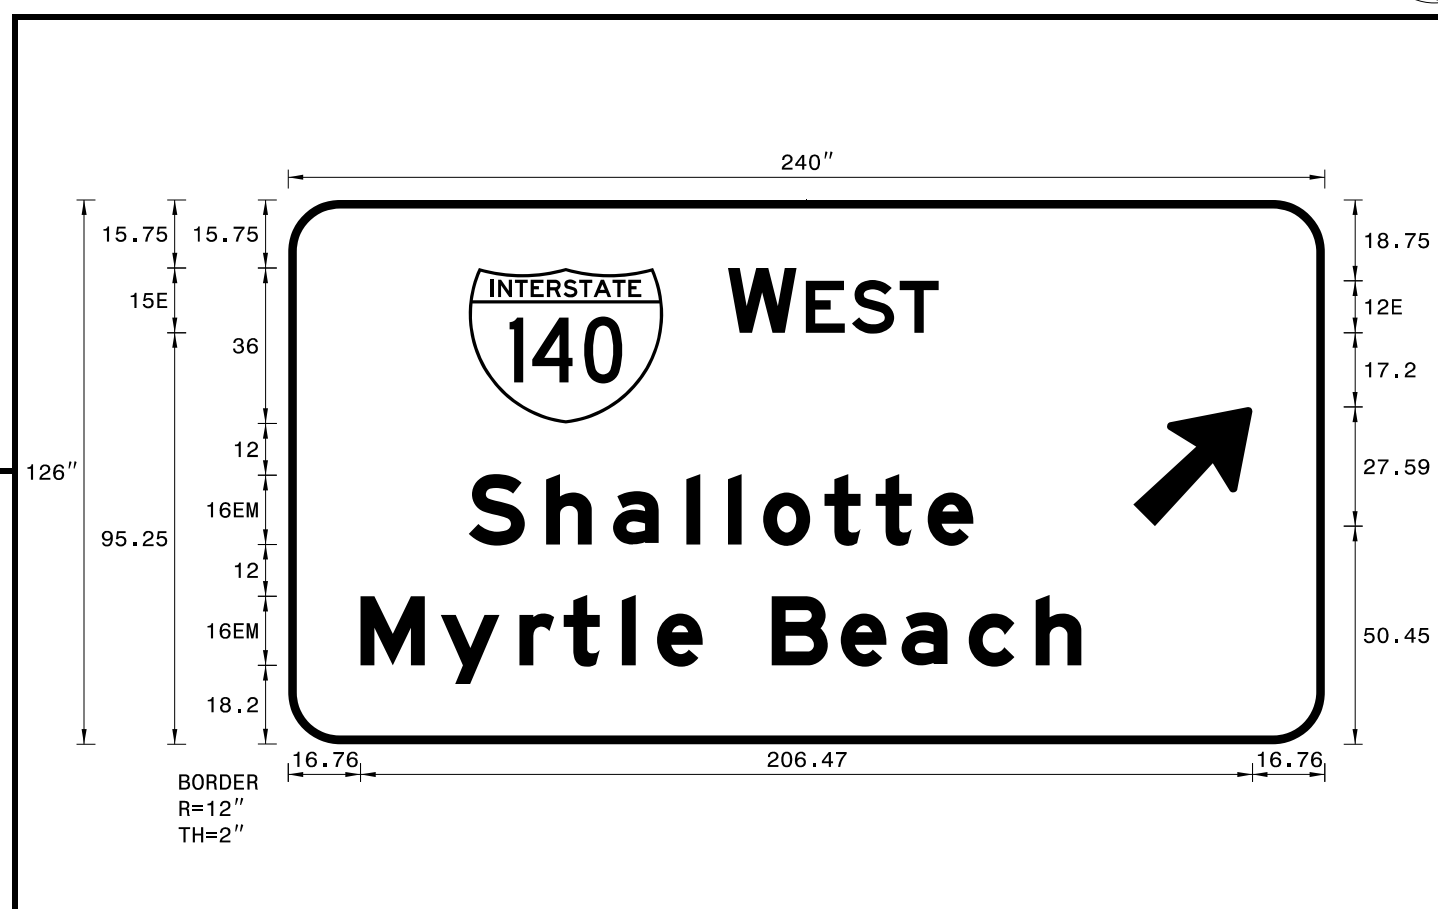

USE NOTES: 1,3,5,6

- Legend and border shall be direct applied Grade A reflective sheeting.
- Legend and border shall be direct applied Grade C reflective sheeting.
- Shields shall be Grade A reflective sheeting on 0.032" aluminum and demountable.
- Background shall be Grade B reflective sheeting.
- Background shall be Grade C reflective sheeting.
- Center arrow(s) vertically on sign.

Letter spacings are to start of next letter											Series/Size Text Length	
W	E	S	T									E 2000
101.8	15.9	2.16	10.68	11.04	9	89.42						48.78
S	h	a	l	l	o	t	t	e				EM 2000
41.8	17.92	15.52	16.96	9.6	8.16	14.24	11.84	12	10.56	43.6		116.8
M	y	r	t	l	e	B	e	a	c	h		EM 2000
16.76	18.56	18.24	10.24	13.44	8.16	10.56	16	16	14.08	15.52	15.52	166.88
1/4	M	I	L	E								E 2000
66.96	21.98	15	12	4.4	9.2	7.5	66.96					70.08

Spacing Factor is 1 unless specified otherwise
 FILENAME: GSENG

SIGN NUMR: 5B
 TYPE: A Overhead
 QUANTITY: 1

BACKG. COLOR: Green
 COPY COLOR: White

DESIGN BY: DME
 PROJECT ID: I-6039

CHECKED BY: AIA
 LOCATION: I-40

DATE: Oct 20, 2022
 DIV: 03

N. C. DEPARTMENT OF TRANSPORTATION
 DIVISION OF HIGHWAYS
 TRANSPORTATION MOBILITY AND SAFETY
 SIGNING AND DELINEATION


SIGN WIDTH: 204"
 HEIGHT: 150"
 TOTAL AREA: 212.5 Sq.Ft.

SYMBOL	X	Y	WID	HT
M1_1	43.6	98.1	45	36

MAT'L: 0.125" ALUMINUM

BORDER TYPE: FLUSH
 RECESS: 0"
 WIDTH: 2"
 RADII: 12"

NO. Z BARS: 4
 LENGTH: 196.0 "



USE NOTES: 1,3,5

- Legend and border shall be direct applied Grade A reflective sheeting.
- Legend and border shall be direct applied Grade C reflective sheeting.
- Shields shall be Grade A reflective sheeting on 0.032" aluminum and demountable.
- Background shall be Grade B reflective sheeting.
- Background shall be Grade C reflective sheeting.
- Center arrow(s) vertically on sign.

Letter spacings are to start of next letter											Series/Size Text Length	
W	E	S	T									E 2000
103.6	15.9	2.16	10.68	11.04	9	51.62						48.78
S	h	a	l	l	o	t	t	e				EM 2000
43.6	17.92	15.52	16.96	9.6	8.16	14.24	11.84	12	10.56	43.6		116.8
M	y	r	t	l	e	B	e	a	c	h		EM 2000
18.56	18.56	18.24	10.24	13.44	8.16	10.56	16	16	14.08	15.52	15.52	166.88
1/4	M	I	L	E								E 2000
66.96	21.98	15	12	4.4	9.2	7.5	66.96					70.08

Spacing Factor is 1 unless specified otherwise
 FILENAME: GSENG

11/07/22
 C:\Data\stuff\6039_16036_140_Maintenance\16039_16036_140_Maintenance\16039_16036_140_Maintenance\sign_designs.dgn
 User: meaton