


CCTV D3-07 GPS COORDINATES

34° 19.140 N
77° 52.273 W

REMOVE THE FOLLOWING	
QUANTITY	DESCRIPTION
1 EA	EXISTING CCTV CAMERA ASSEMBLY
1 EA	EXISTING SOLAR POWER ASSEMBLY

INSTALL THE FOLLOWING	
QUANTITY	DESCRIPTION
1 EA	CCTV CAMERA ASSEMBLY
1 EA	SOLAR POWER ASSEMBLY

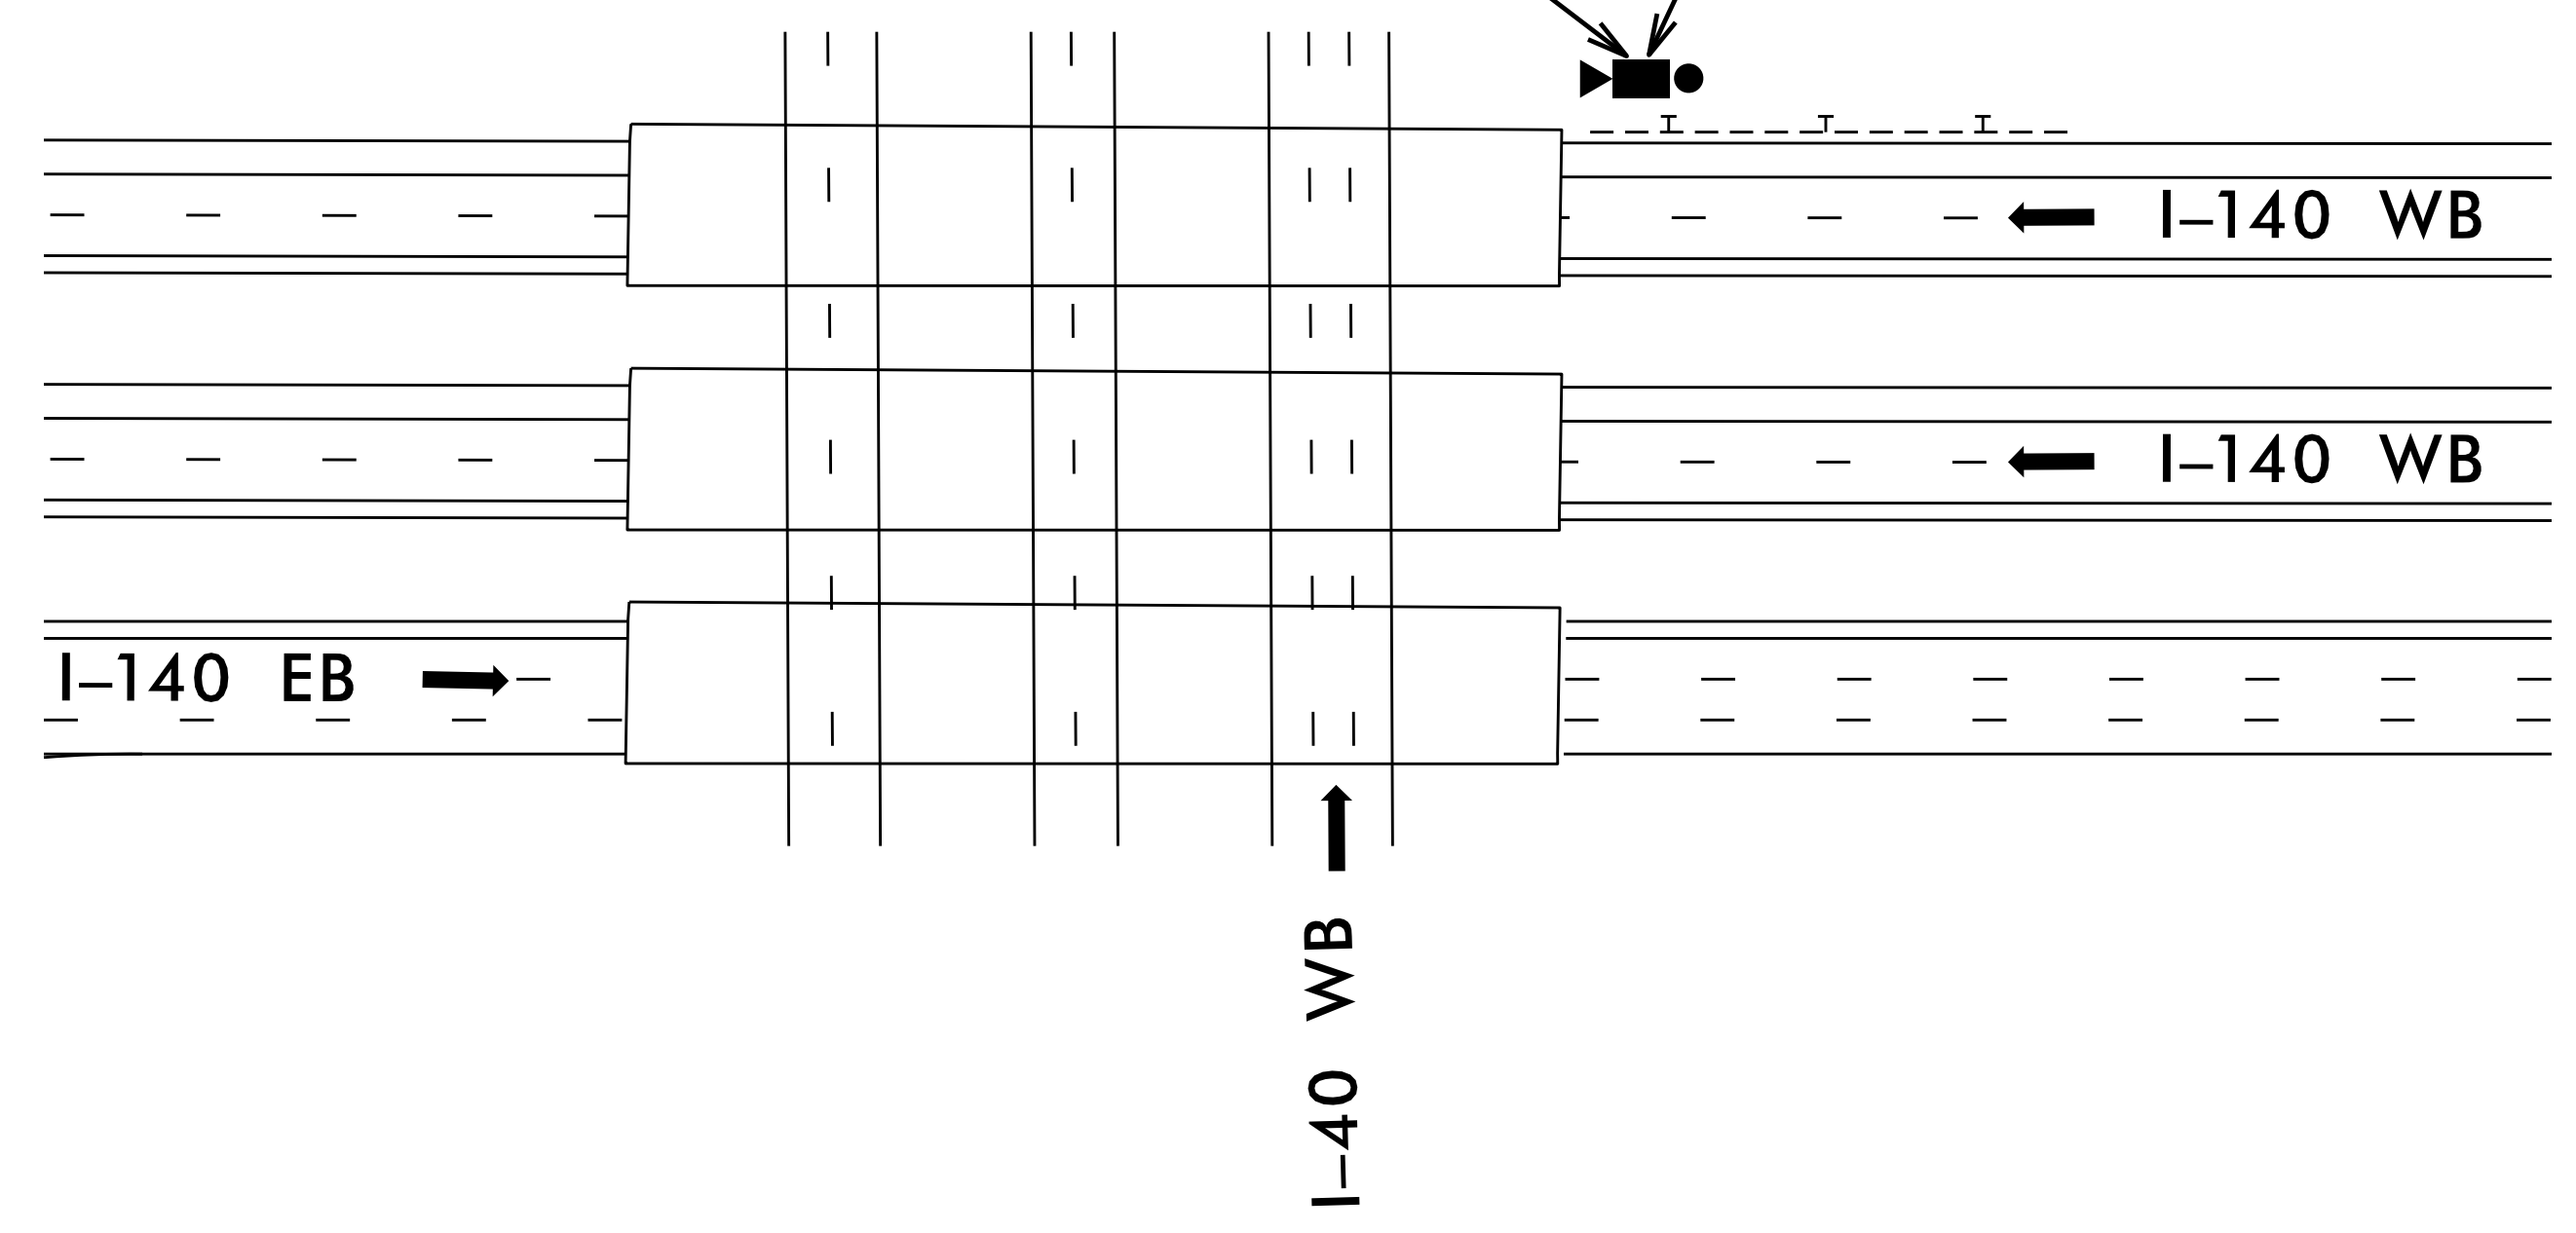

- NOTES:**
1. MOUNT CAMERA 45 FEET ABOVE GRADE.
 2. RETAIN EXISTING CELL MODEM.
 3. RETAIN EXISTING POLE AND GROUNDING.
 4. RETAIN EXISTING CCTV CABINET AND BATTERY CABINET.

NOTE:
ELECTRICAL SERVICE DETAILS AND CONSTRUCTION METHODS DEPICT FIELD CONDITIONS AT THE TIME OF DESIGN. CONTRACTOR TO VERIFY ACTUAL CONDITIONS AT THE TIME OF CONSTRUCTION AND OBTAIN APPROVAL FROM ENGINEER PRIOR TO MAKING ANY CHANGES.

I-40 WB EXIT 416A

DOCUMENT NOT CONSIDERED FINAL UNLESS ALL SIGNATURES COMPLETED

	ITS DEVICE REPLACEMENT		
	DIVISION 3 NEW HANOVER COUNTY CASTLE HAYNE PLAN DATE: NOVEMBER 2022 REVIEWED BY: A. J. SKUCE, PE PREPARED BY: B. CHRISTIAN REVIEWED BY:		
750 N. Greenfield Pkwy., Garner, NC 27529 	REVISIONS _____ _____ _____	INIT. _____ _____ _____	DATE _____ _____ _____