
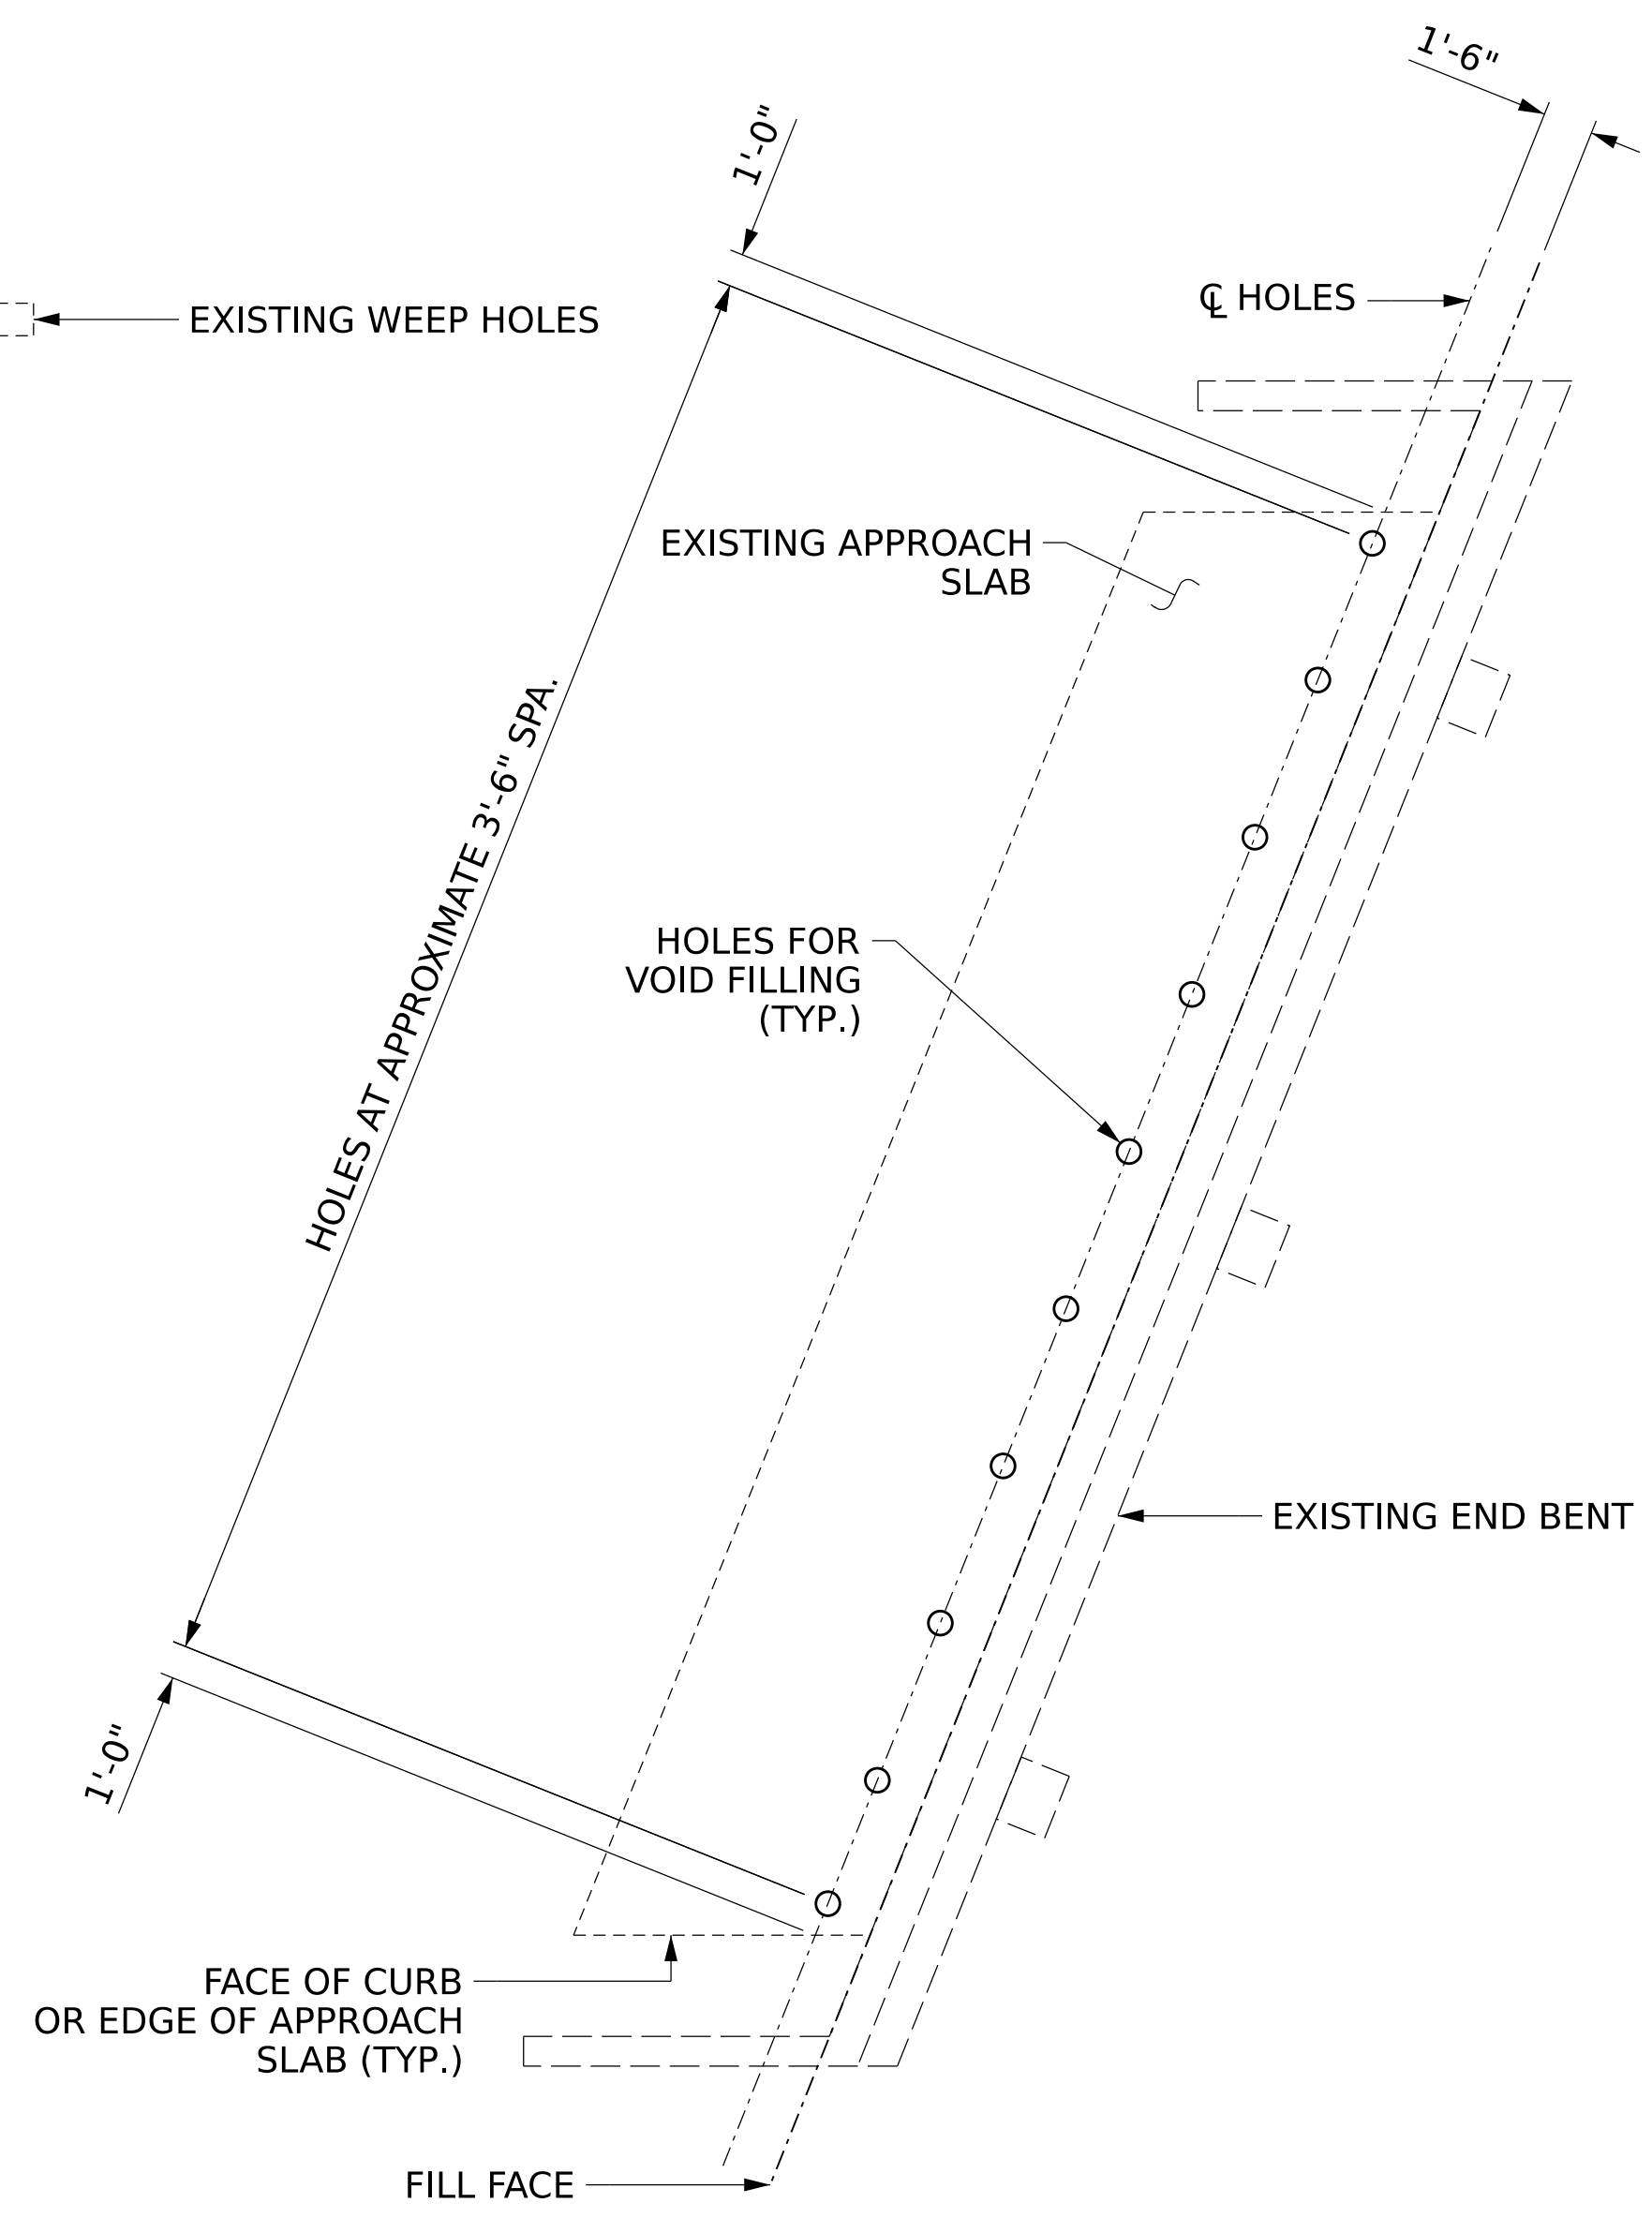
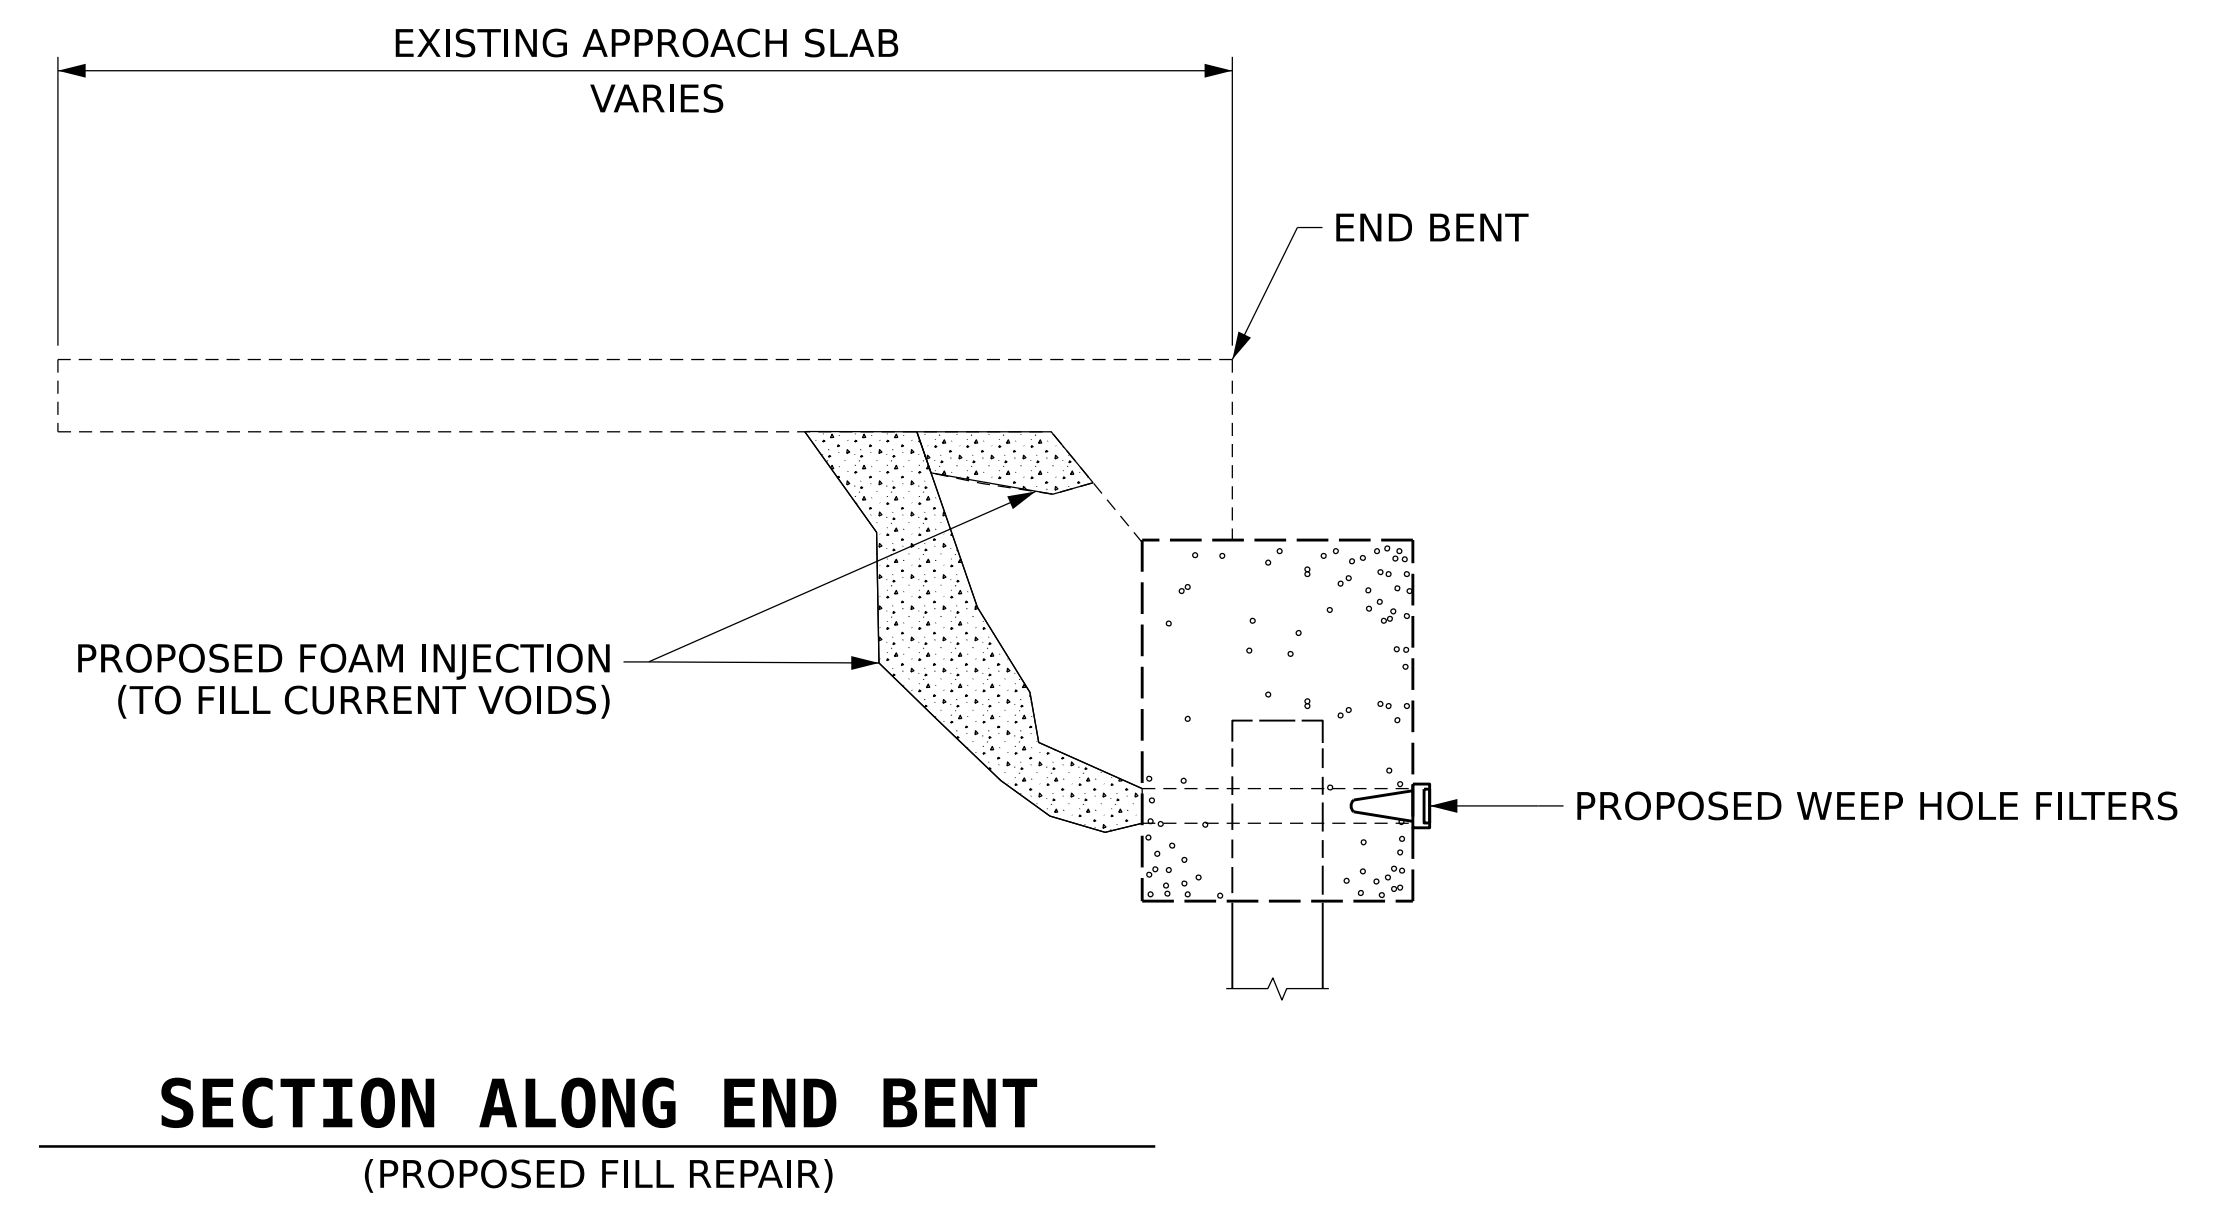


AS-BUILT REPAIR QUANTITY TABLE


SLOPE PROTECTION REPAIRS	QUANTITIES									
	640044		640045		640058		640059		TOTAL	
	ESTIMATE	ACTUAL	ESTIMATE	ACTUAL	ESTIMATE	ACTUAL	ESTIMATE	ACTUAL	ESTIMATE	ACTUAL
APPROACH SLAB VOID FILLING	1000 LBS		1000 LBS		1000 LBS		1000 LBS		4000 LBS	

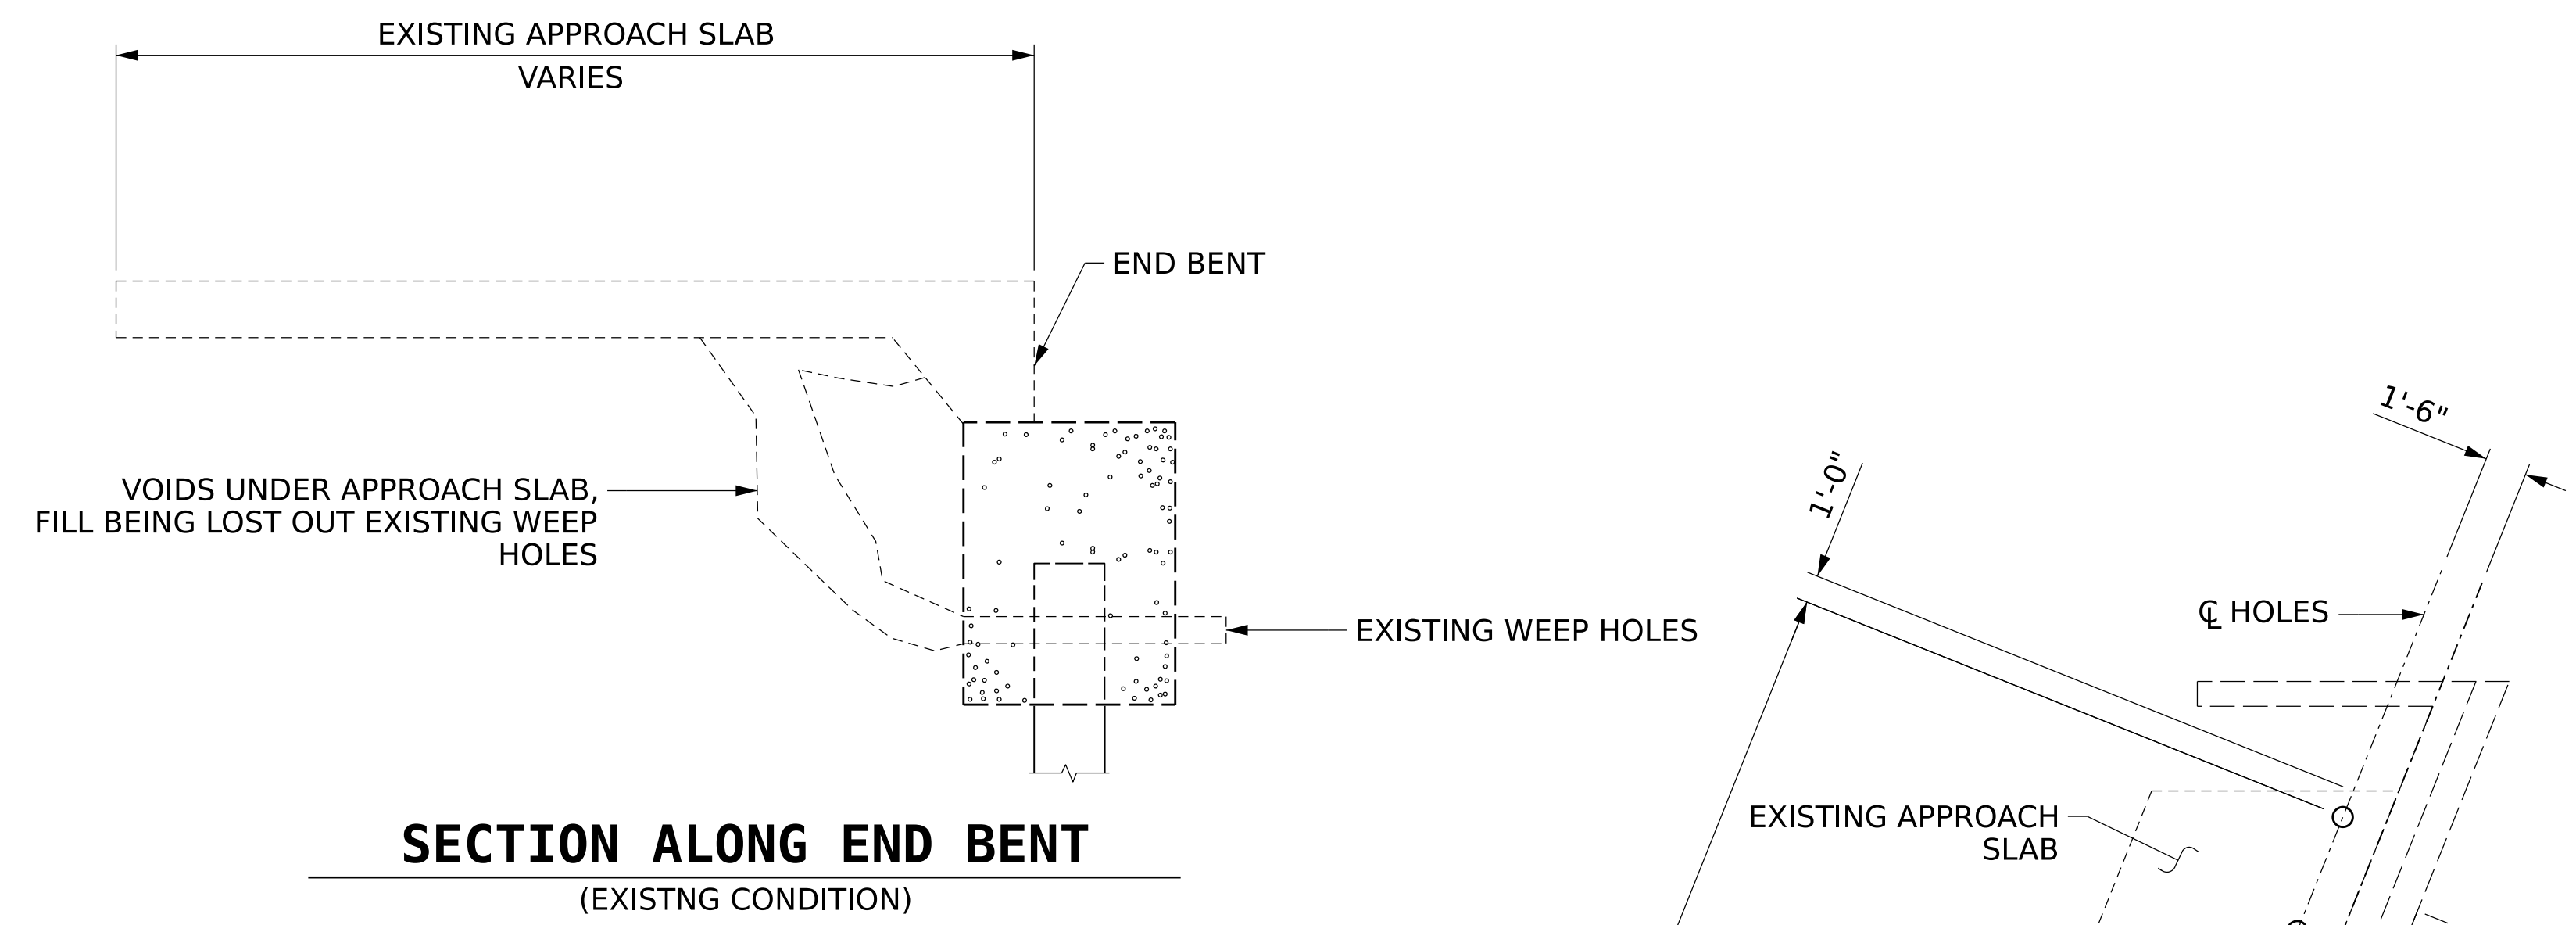

PRELIMINARY PLANS DO NOT USE FOR CONSTRUCTION

NOTES:
 FOR APPROACH SLAB VOID FILLING, SEE SPECIAL PROVISIONS.
 FOR WEEP HOLE FILTERS, SEE SPEICAL PROVISIONS.

PROJECT NO. I-6039
NEW HANOVER COUNTY
 BRIDGE NO. MULTIPLE
 BRIDGES: 640044, 640045, 640058, 640059

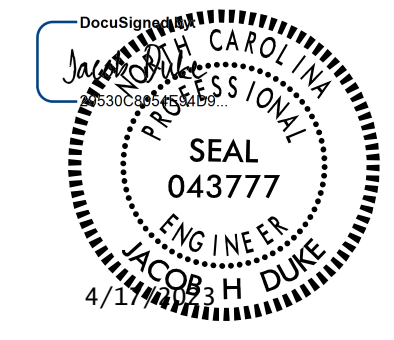

STATE OF NORTH CAROLINA
 DEPARTMENT OF TRANSPORTATION
 RALEIGH

APPROACH SLAB REPAIRS

REVISIONS						SHEET NO.
NO.	BY:	DATE:	NO.	BY:	DATE:	
1			3			S8 TOTAL SHEETS
2			4			

DRAWN BY : JASON M. DEBONE DATE : 01/2023
 CHECKED BY : ALLEN J. MCSWAIN DATE : 01/2023
 DESIGN ENGINEER OF RECORD: JACOB H. DUKE DATE : 01/2023

DOCUMENT NOT CONSIDERED FINAL
 UNLESS ALL SIGNATURES COMPLETED

301 FAYETTEVILLE ST., SUITE 1500
 RALEIGH, NC 27601 (919) 882-7839
 NC FIRM LICENSE: C-1506