



PRELIMINARY PLANS
DO NOT USE FOR CONSTRUCTION

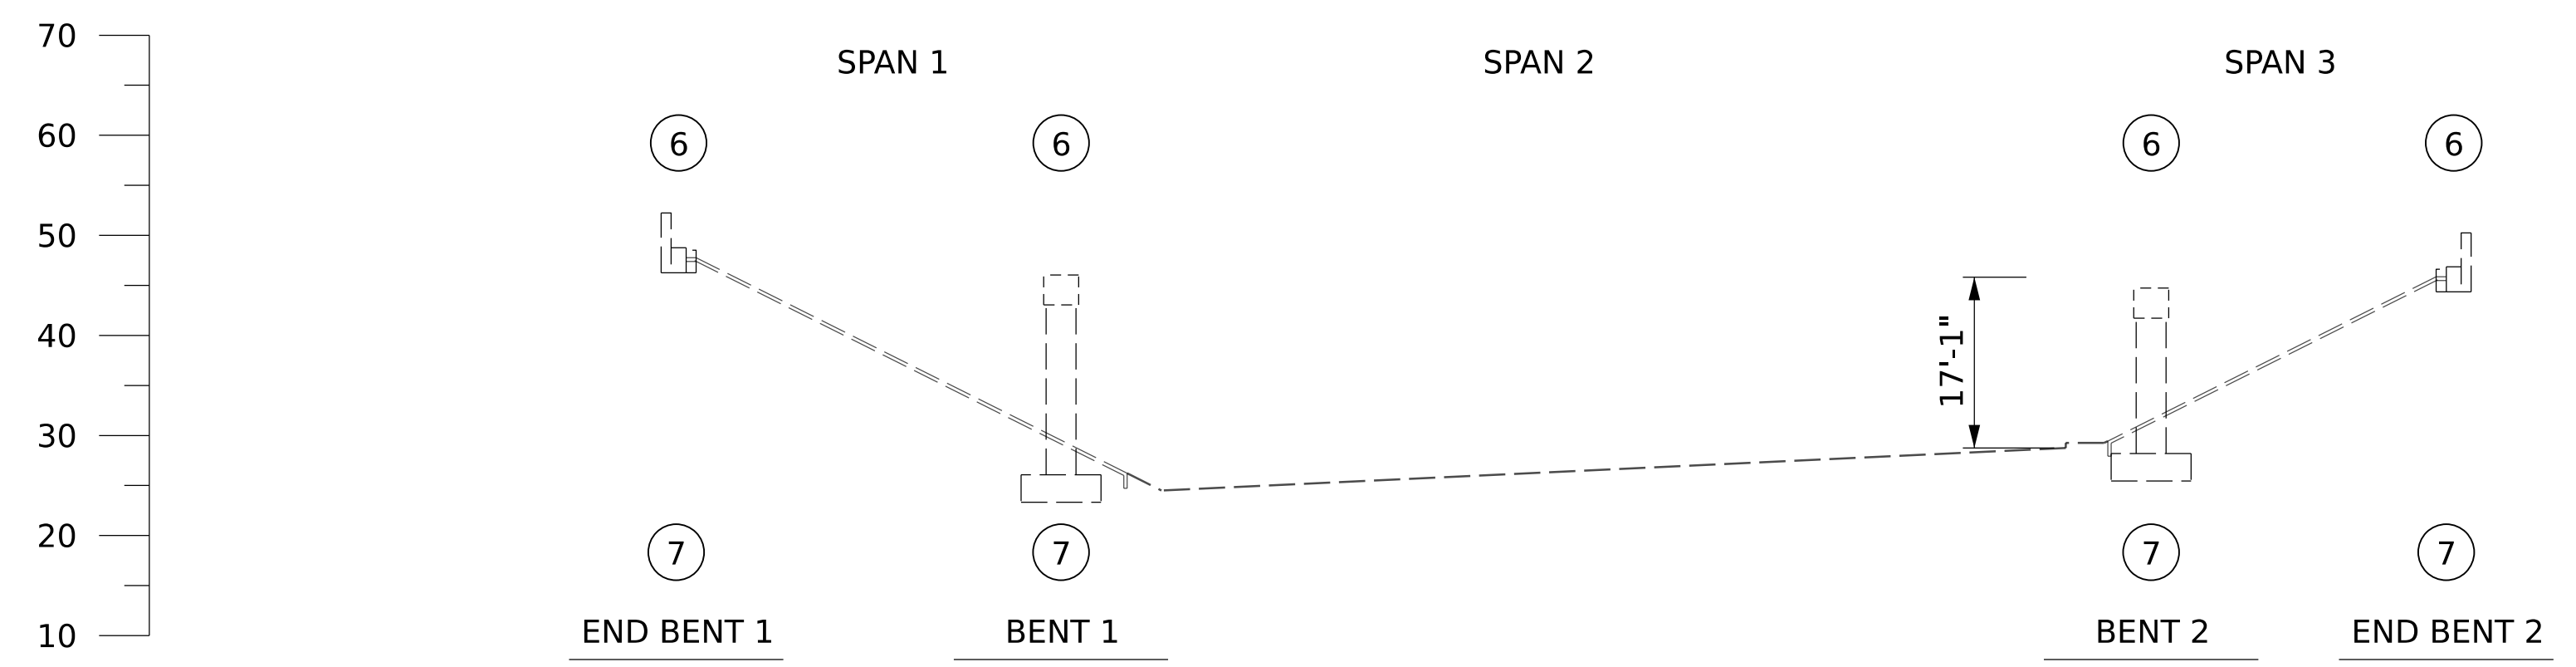

SECTION ALONG ROADWAY

- SCOPE LEGEND:**
- ① CLEAR SHOULDERS OF DEBRIS AND VEGETATION
 - ② BRIDGE RAIL REPAIRS
 - ③ POLYMER CONCRETE OVERLAY
 - ④ JOINT REPLACEMENT
 - ⑤ SUPERSTRUCTURE BEARING REPAIRS
 - ⑥ EPOXY COAT CAPS
 - ⑦ REPAIR SEALS AT BASE OF COLUMNS AND END BENT CAPS
 - ⑧ EROSION REPAIRS
 - ⑨ APPROACH SLAB FOAM INJECTION
 - ⑩ INSTALL WEEP HOLE FILTERS

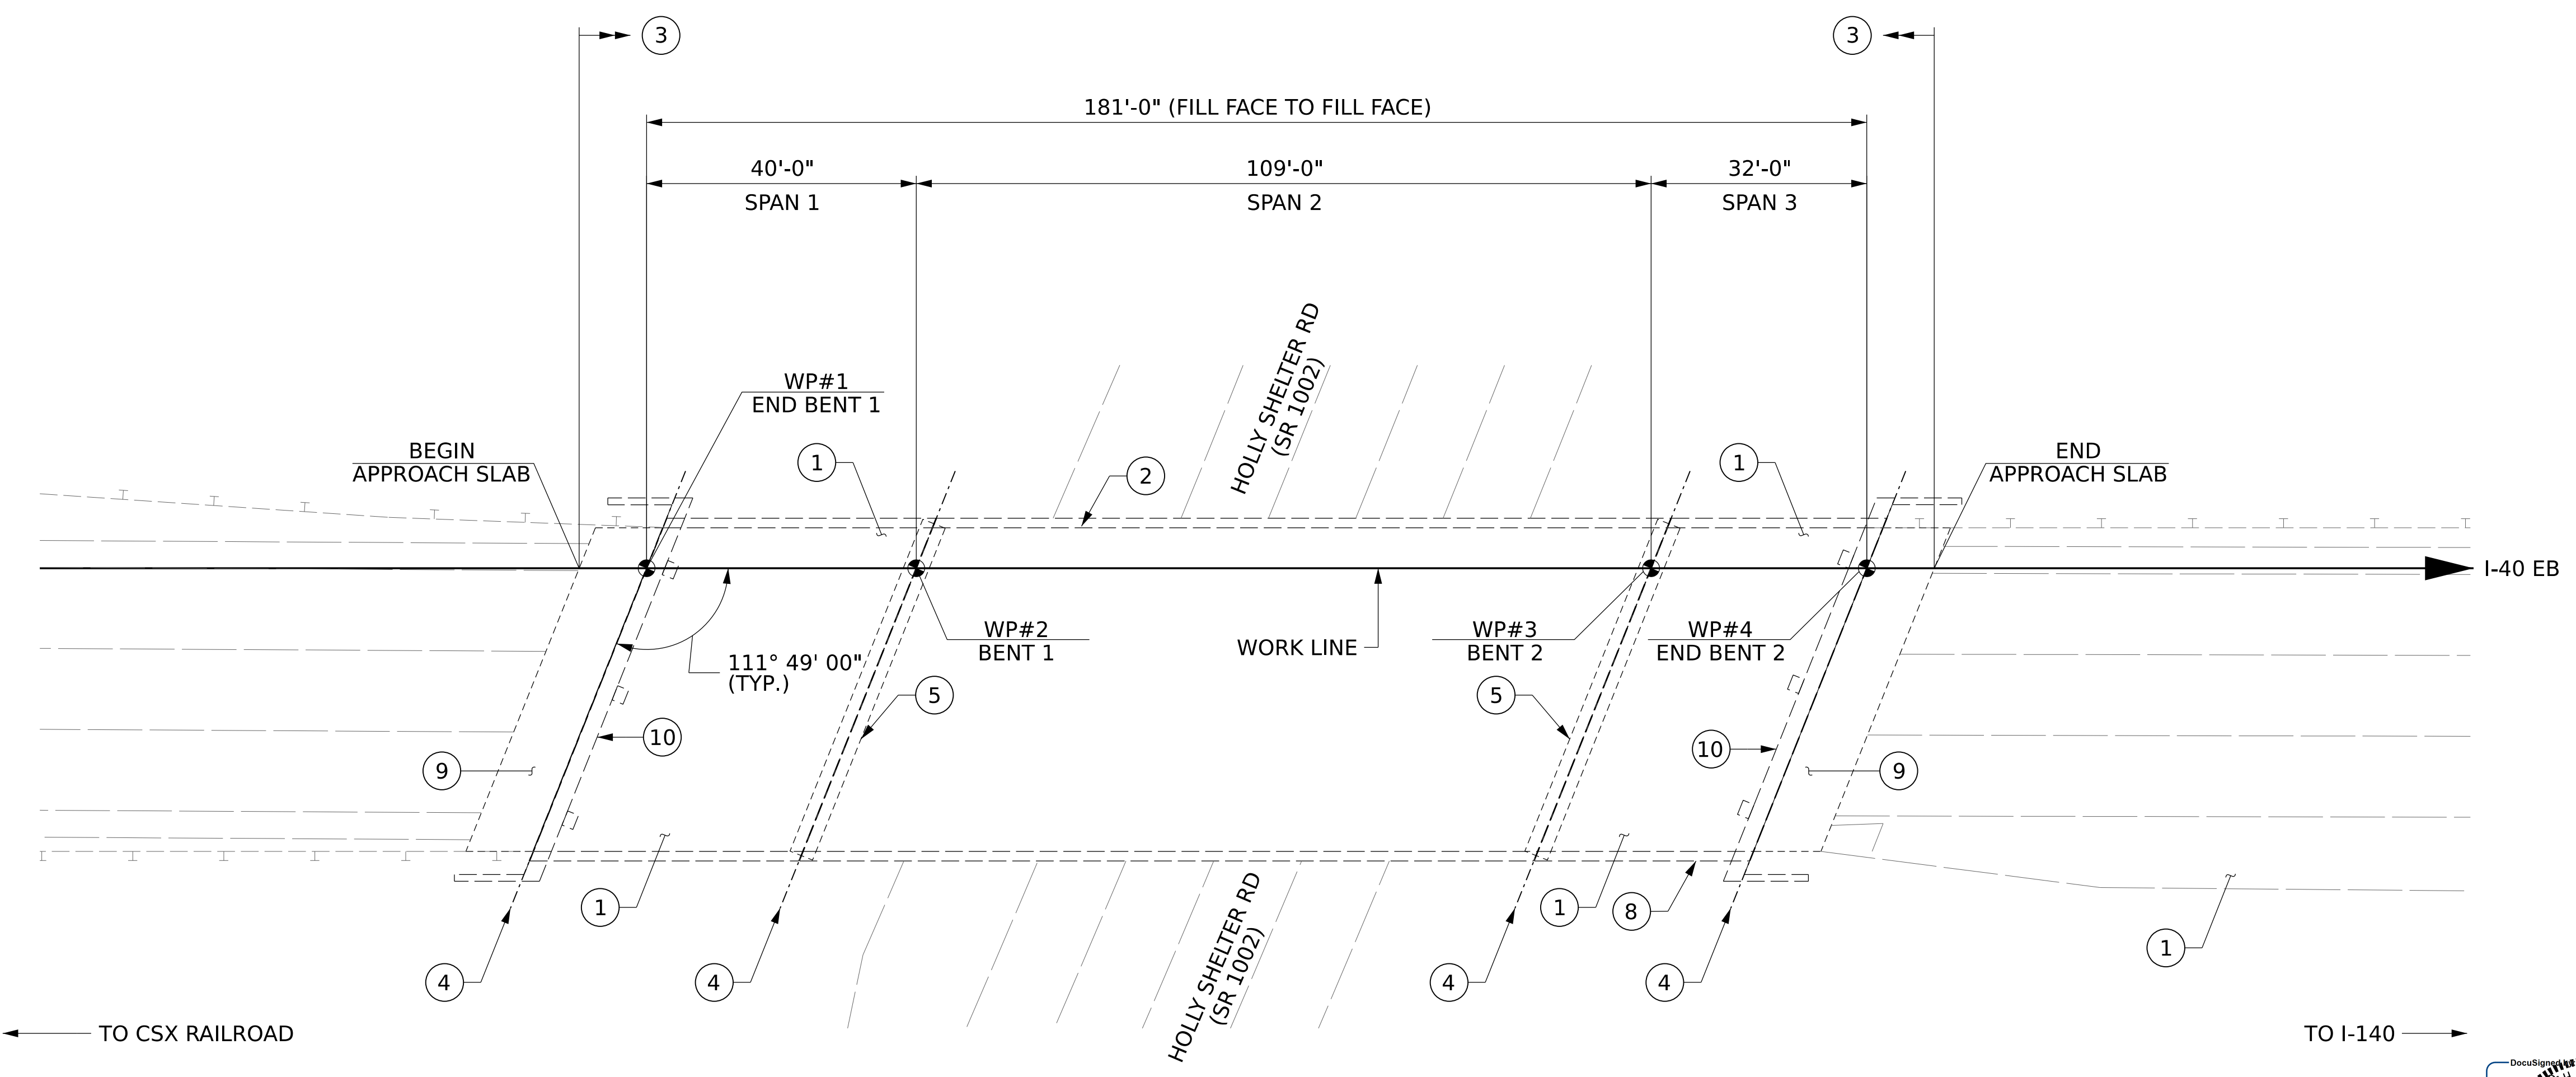

PLAN

I HEREBY CERTIFY THAT THIS STRUCTURE WAS REHABILITATED ACCORDING TO THESE PLANS OR AS NOTED THEREIN.

RESIDENT ENGINEER _____ DATE _____

PROJECT NO. I-6039
NEW HANOVER COUNTY
 BRIDGE NO. 640045



STATE OF NORTH CAROLINA
 DEPARTMENT OF TRANSPORTATION
 RALEIGH
GENERAL DRAWING
 FOR BRIDGE ON I-40 EB
 OVER SR 1002 (HOLLY SHELTER RD)

NOTES:

GENERAL DRAWING INFORMATION IS TAKEN FROM THE ORIGINAL PLANS AND THE MOST UP TO DATE ROUTINE INSPECTION REPORT DATED 11/02/2022

BRIDGE ORIENTATION CONFORMS TO THE EXISTING BRIDGE PLANS/ ROUTINE INSPECTION.

DRAWN BY : JASON DEBONE DATE : 01/2023
 CHECKED BY : SCOTT A BETZ DATE : 01/2023
 DESIGN ENGINEER OF RECORD: JACOB H. DUKE DATE : 01/2023

DOCUMENT NOT CONSIDERED FINAL
 UNLESS ALL SIGNATURES COMPLETED

301 FAYETTEVILLE ST., SUITE 1500
 RALEIGH, NC 27601 (919) 892-7839
 NC FIRM LICENSE: C-1506

REVISIONS						SHEET NO.
NO.	BY:	DATE:	NO.	BY:	DATE:	S2-1
1			3			TOTAL SHEETS
2			4			13