
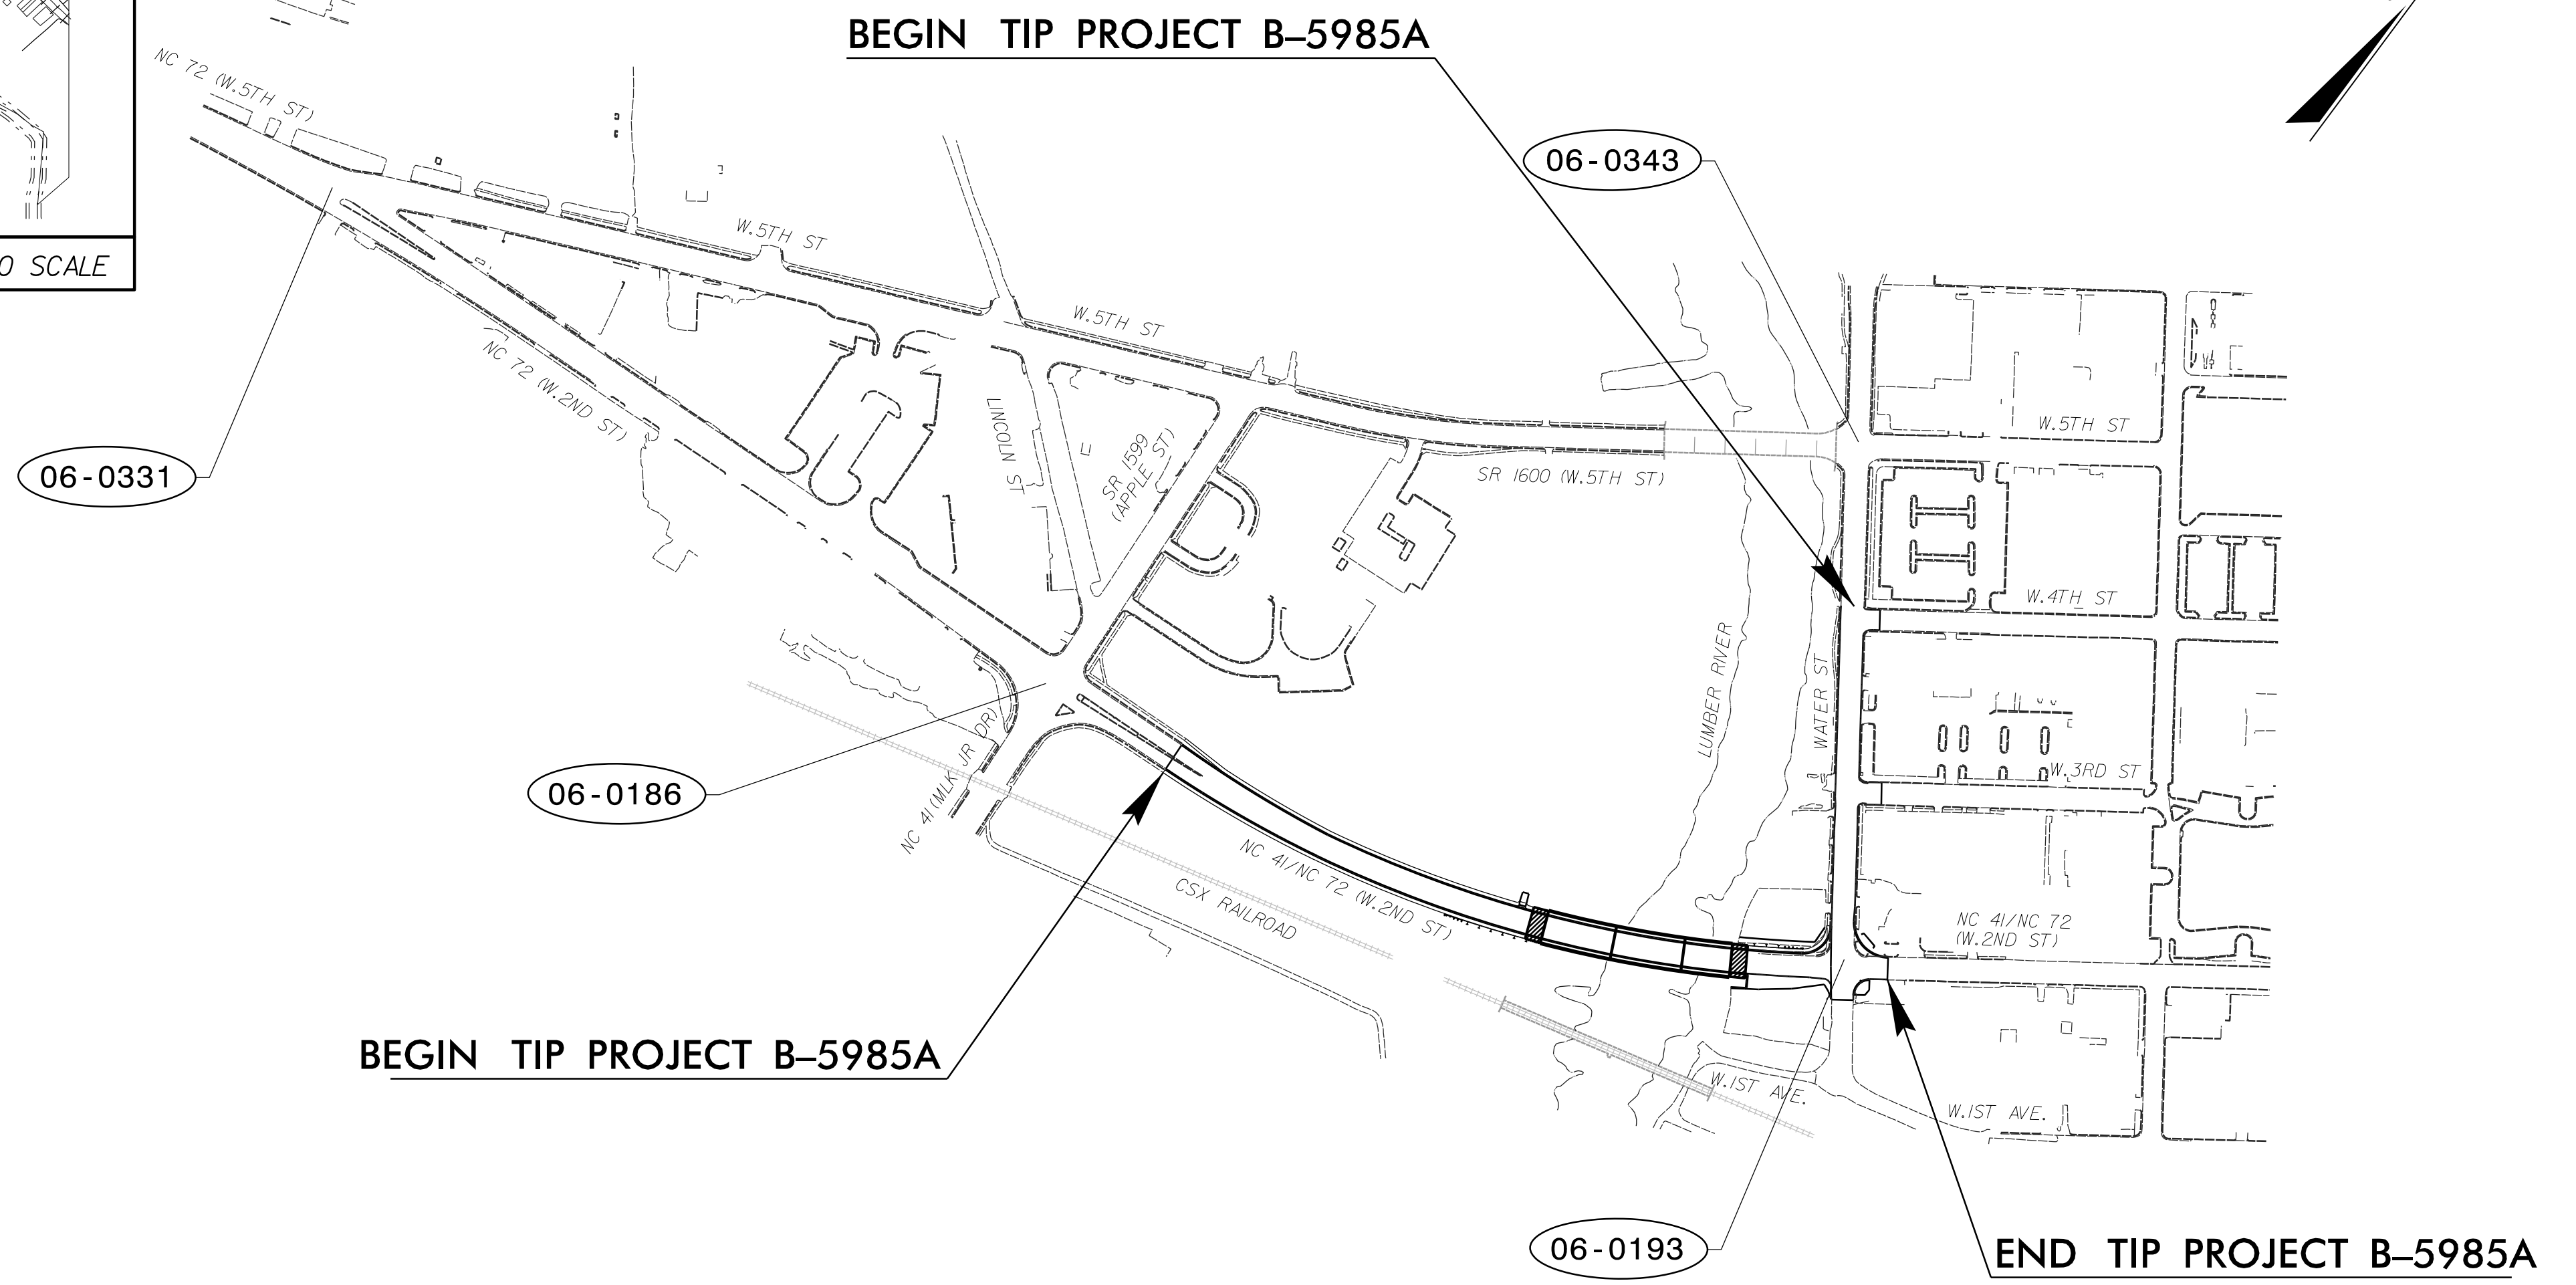
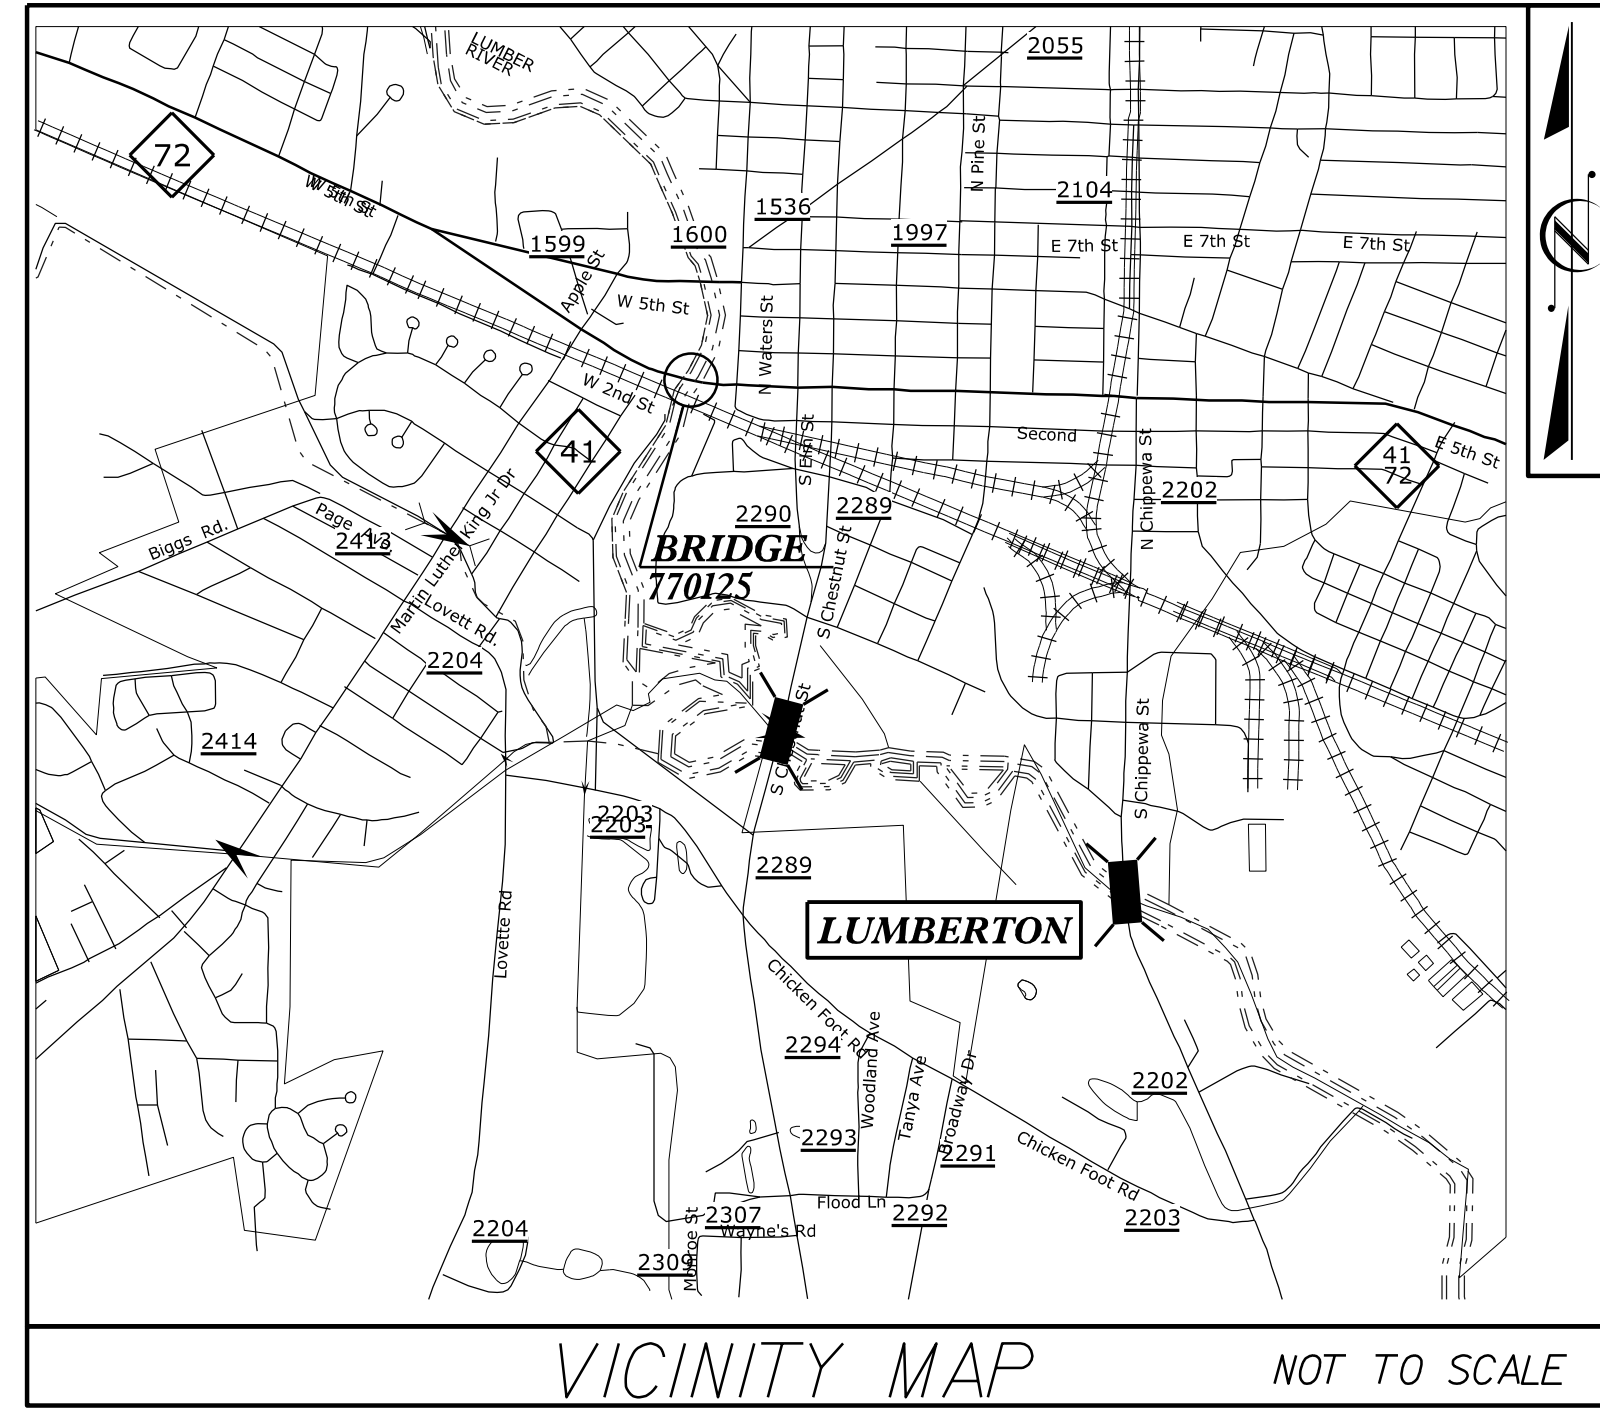


**TIP PROJECT: B-5985A**

STATE OF NORTH CAROLINA  
 DIVISION OF HIGHWAYS  
**ROBESON COUNTY**

**LOCATION: BRIDGE NO. 770125 OVER LUMBER RIVER ON NC 41/72**

**TYPE OF WORK: TRAFFIC SIGNALS**

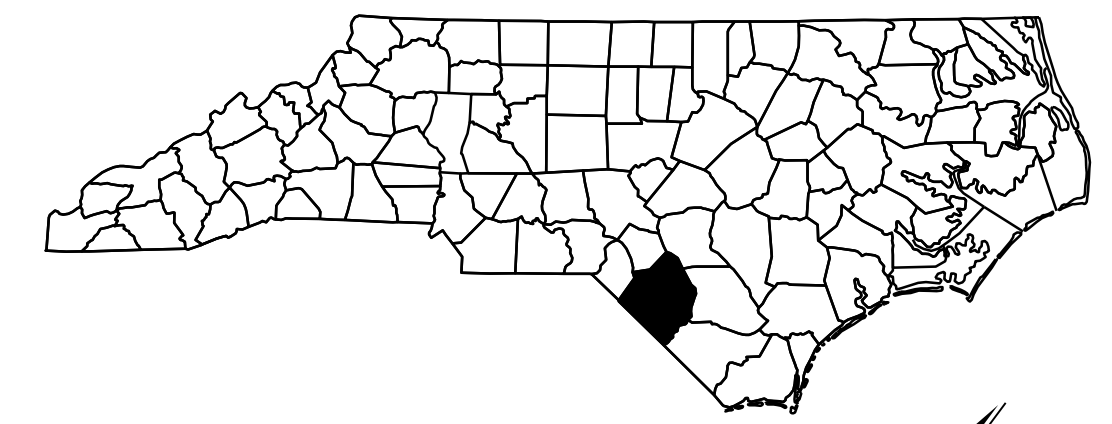

Index of Plans	
Sheet #	Location/Description
SIG 1.0 to SIG 1.2	Title Sheet Standard Plate Sheets
SIG 2.0 to SIG 2.1	06-0193T - NC 41/NC 72 (West 2nd Street) @ SR 1536 (Water Street)
SIG 3.0 to SIG 3.5	06-0193 - NC 41/NC 72 (West 2nd Street) @ SR 1536 (Water Street)
SIG 4.0 to SIG 4.3	06-0343T - SR 1600 (West 5th Street) @ SR 1536 (Water Street)
SIG 5.0 to SIG 5.3	06-0186T - NC 72/NC 41-72 (West 2nd Street) @ NC 41/SR 1599 (MLK Jr. Dr)
SIG 6.0 to SIG 6.3	06-0186 - NC 72/NC 41-72 (West 2nd Street) @ NC 41/SR 1599 (MLK Jr. Dr)
SIG 7.0 to SIG 7.1	06-0331T - NC 72 (West Fifth St.)(West Second St.) @ SR 1600 (West Fifth St.)
SIG 8.0 to SIG 8.1	06-0331 - NC 72 (West Fifth St.)(West Second St.) @ SR 1600 (West Fifth St.)
MI to M8	Metal Pole Standards

**LEGEND**

XX-XXXX - SIGNAL INVENTORY NUMBER    XX-XXXX - SIGNAL REMOVAL

**TRANSPORTATION SYSTEMS  
 MANAGEMENT & OPERATION UNIT**  
 Contacts:  
**Zachary Little, PE**  
*Signals Engineer, Eastern Region*  
**D. Todd Joyce, PE**  
*Signal Equipment Design Review Engineer*  
**Gregory A. Green**  
*Signal Communication Project Engineer*

Prepared for the Office of:  
 DIVISION OF HIGHWAYS  
 TRANSPORTATION MOBILITY & SAFETY DIVISION

750 N. Greenfield Parkway, Garner, NC 27529

Stantec Consulting Services Inc.  
 801 Jones Franklin Rd-Suite 300  
 Raleigh, NC 27606

Tel. 919.851.6866  
 Fax. 919.851.7024  
 www.stantec.com  
 License No. F-0672

**Regina Muncey, PE**  
*Transportation Engineer*  
**Derrick Waller, PE**  
*Transportation Engineer*  
**James Hambricht**  
*Senior Transportation Technician*

**APPROVED:**

**DATE:** 2/2/2023

1:29:07 PM I:\Projects\1100\1100\_Signals\Design\Title\_Sheet\B-5985A\B-5985A\_SIG\_1.TSH.dgn User:rmuncey