



6/2/2023

PROJECT REFERENCE NO. U-5748	SHEET NO. 2A-6
ROADWAY DESIGN ENGINEER 	PAVEMENT DESIGN ENGINEER 
<b>DOCUMENT NOT CONSIDERED FINAL UNLESS ALL SIGNATURES COMPLETED</b>	
Prepared in the Office of: <b>AECOM</b>	
<small>NC FIRM LICENSE No. F-0342 5438 Wade Park Boulevard, Suite 200 Raleigh, NC 27607 (919) 854-6200 • (919) 854-6259(FAX)</small>	

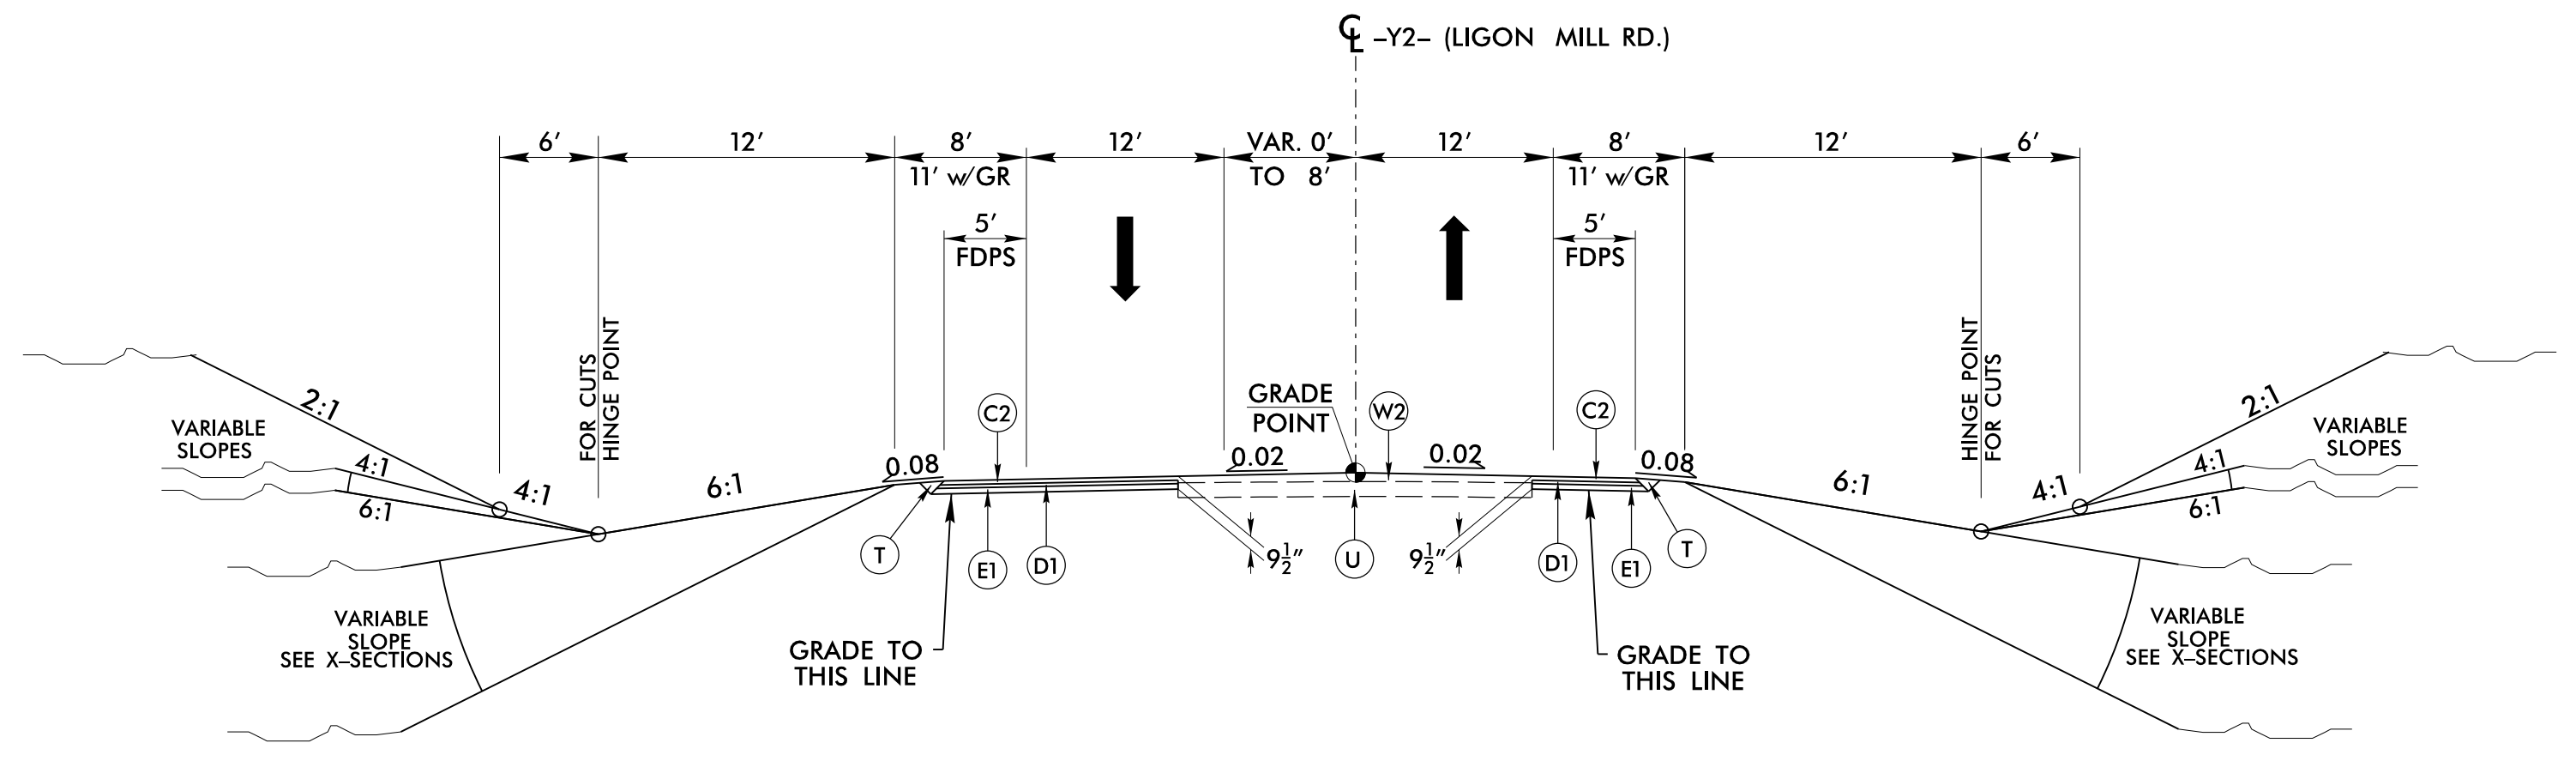


**TYPICAL SECTION NO. 9**

USE TYPICAL SECTION NO. 9  
-Y2- STA. 12+00.00 TO STA. 16+75.50

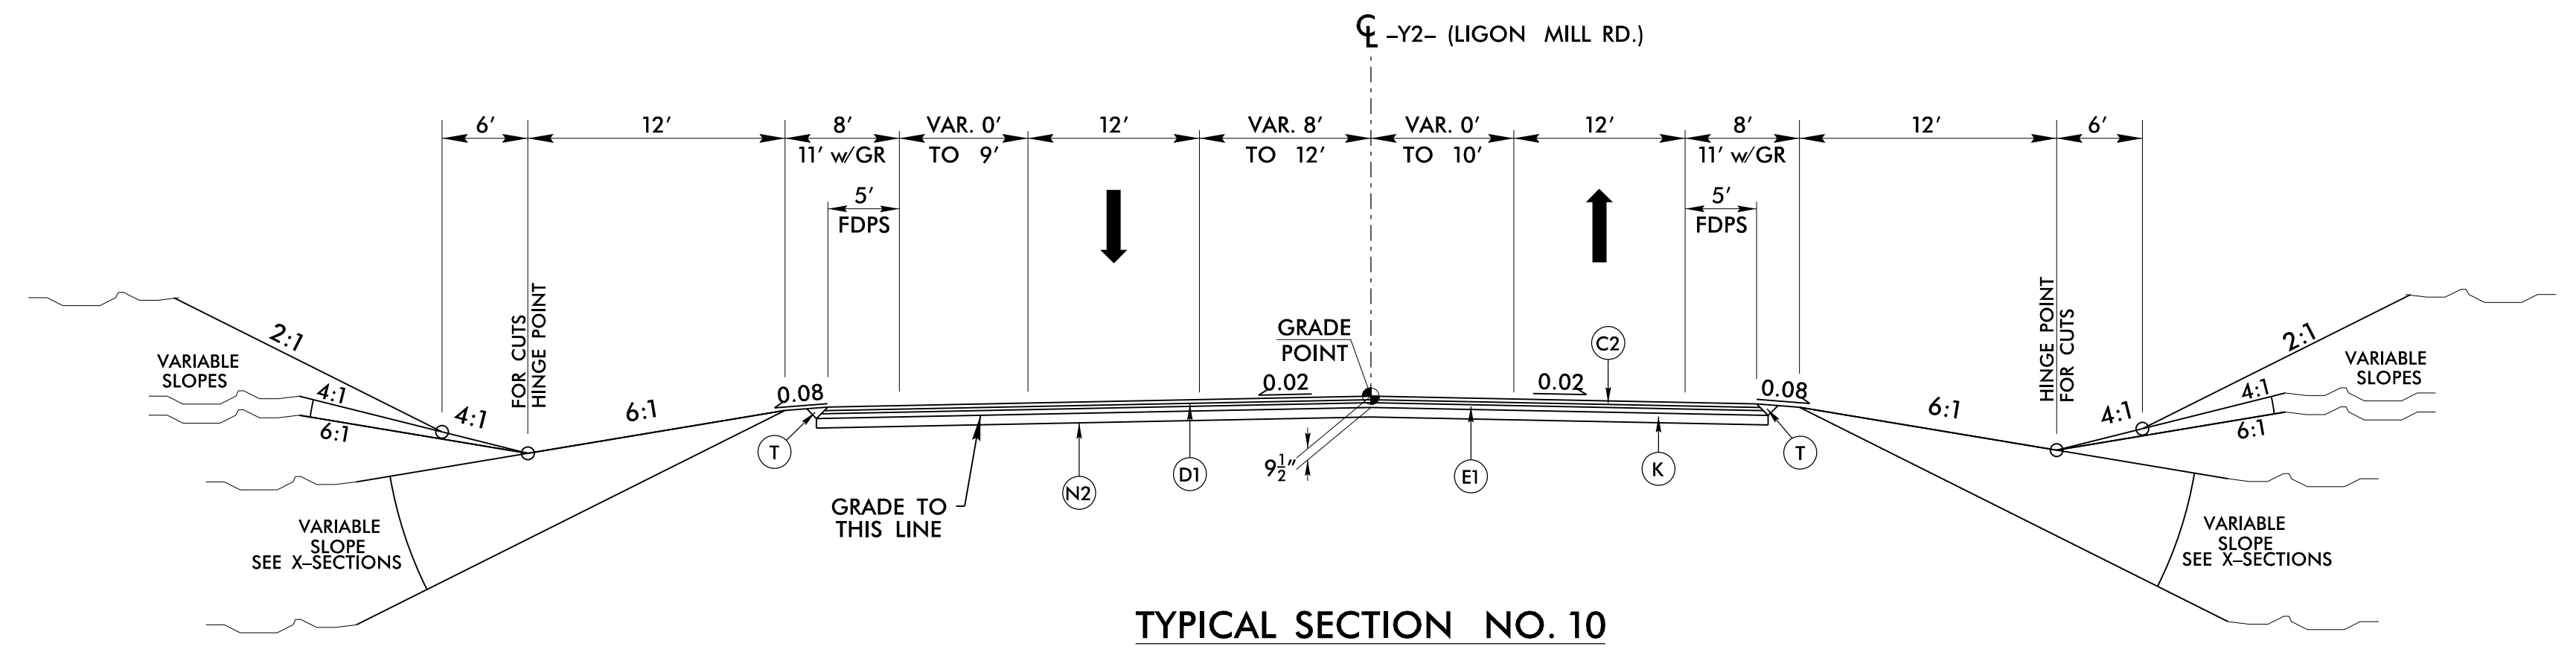

**TYPICAL SECTION NO. 10**

USE TYPICAL SECTION NO. 10  
-Y2- STA. 16+75.50 TO STA. 26+85.00

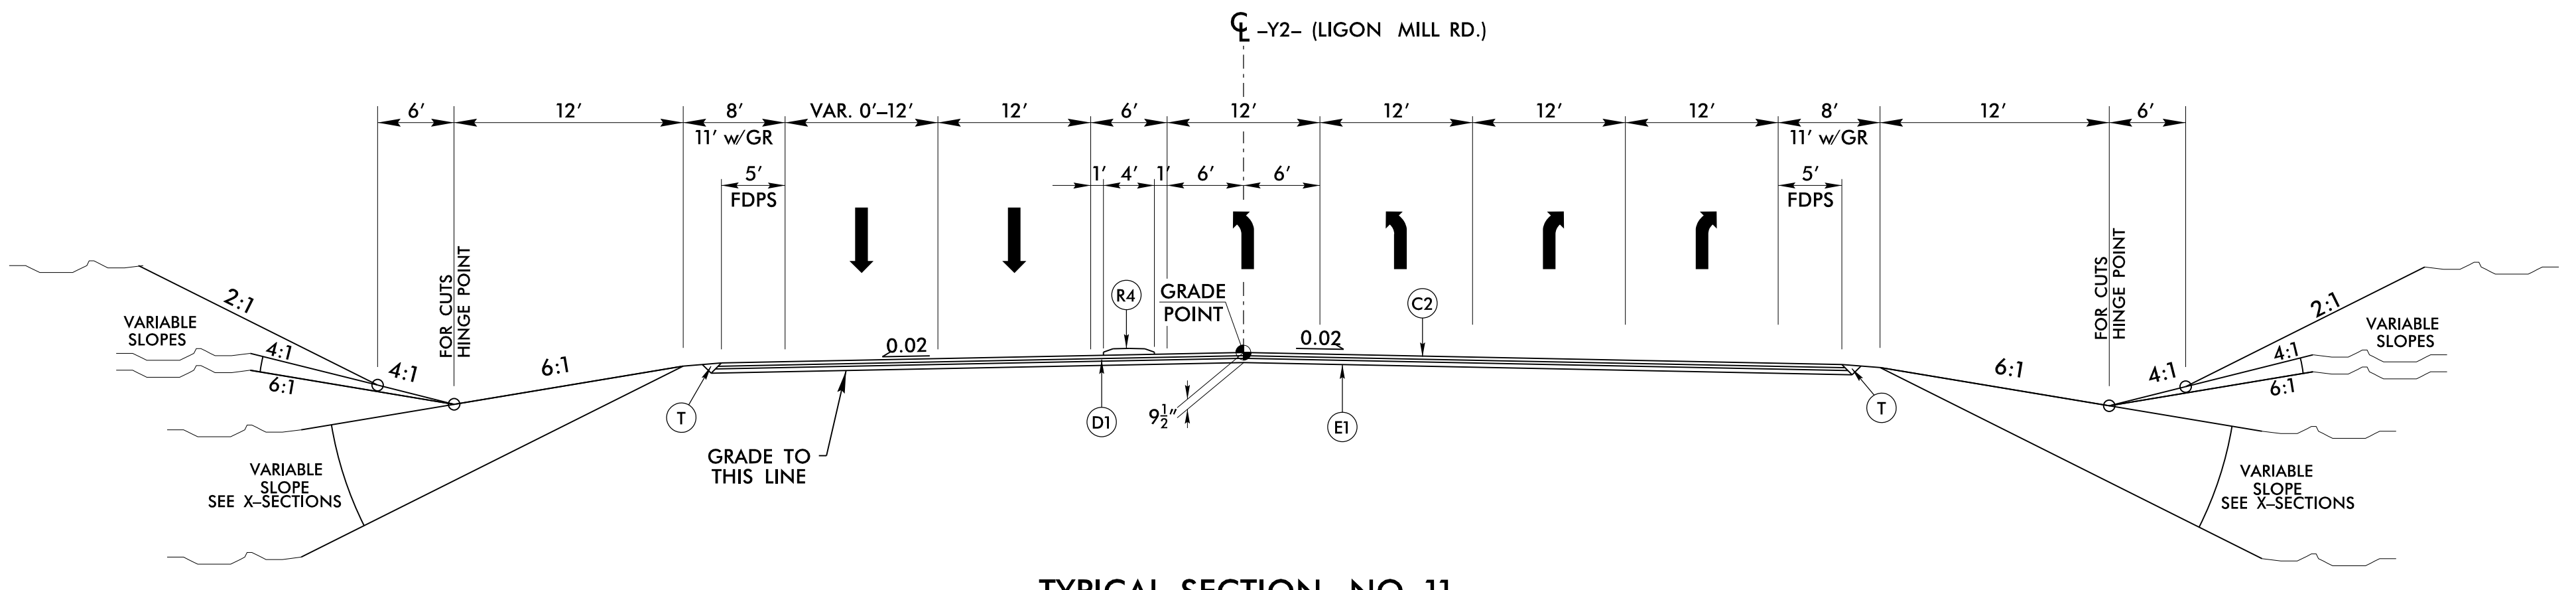

**TYPICAL SECTION NO. 11**

USE TYPICAL SECTION NO. 11  
-Y2- STA. 26+85.00 TO STA. 33+45.68

C1	1 1/2" S9.5B
C2	3" S9.5B
C3	VAR. S9.5B
C4	1 1/2" S9.5C
C5	3" S9.5C
C6	VAR. S9.5C
C7	2" S9.5B
C8	2" S9.5C
D1	2 1/2" I19.0C
D2	4" I19.0C
D3	VAR. I19.0C
E1	4" B25.0C
E2	3" B25.0C
E3	VAR. B25.0C
J1	6" ABC
J2	8" ABC
K	8" CLASS IV S.S.
N1	GEOTEXT. SOIL S.
N2	GEOTEXT. SUB.S.
P	PRIME COAT
R1	2'-6" C & G
R2	2'-9" C & G
R3	4" CONC. ISL. COV.
R4	5" MONO. ISLAND
R5	8"x18" CONC. CURB
R6	S.F. BARRIER
S	CONC. SIDEWALK
T	EARTH MATERIAL
U	EXST. PAVEMENT
V1	1 1/2" MILLING
V2	VAR. MILLING
V3	3" MILLING
W1	WEDGING DET. #1
W2	WEDGING DET. #2
W3	WEDGING DET. #3

3/10/2023 3:44 PM C:\Users\benj\OneDrive\Documents\60609754-U-5748 Ligon Mill\900-CAD-GIS\910-CAD-70-NCDDT-TIP\Roadway\Proj\U5748\_rdy\_tup.dgn  
 6/2/2023 11:11:30 AM benj@aec.com