


3/10/2023 3:44 PM C:\Users\ben\OneDrive\Documents\60609754-U-5748 Ligon Mill\900-CAD-GIS\910-CAD-70-NC001-TIP\Roadway\Proj\U5748_rdy_tup.dgn
 6/2/2019


PROJECT REFERENCE NO. <i>U-5748</i>	SHEET NO. <i>2A-8</i>
ROADWAY DESIGN ENGINEER <i>[Signature]</i>	PAVEMENT DESIGN ENGINEER <i>[Signature]</i>
DOCUMENT NOT CONSIDERED FINAL UNLESS ALL SIGNATURES COMPLETED	
Prepared in the Office of: AECOM <small>NC FIRM LICENSE No. F-0342 5438 Wade Park Boulevard, Suite 200 Raleigh, NC 27607 (919) 854-6200 • (919) 854-6259(FAX)</small>	

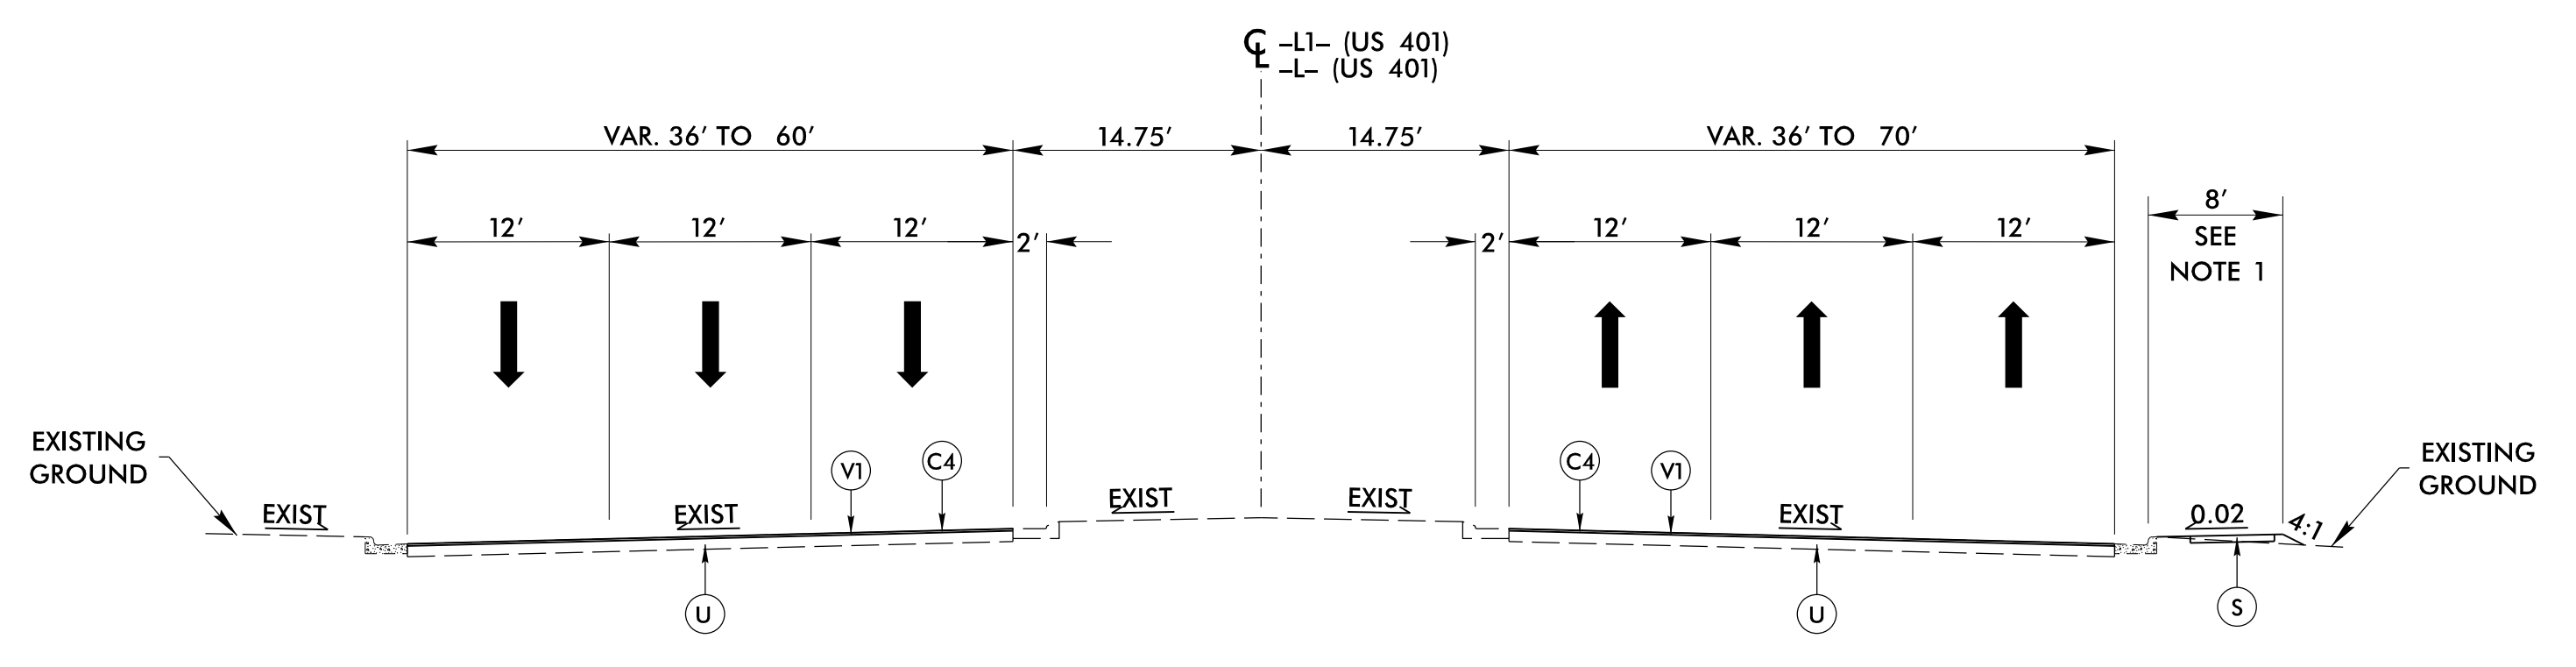

TYPICAL SECTION NO. 18

USE TYPICAL SECTION NO. 18
 -L1- STA. 19+00.00 TO STA. 19+60.00
 -L1- STA. 36+40.00 TO STA. 45+00.00
 -L1- STA. 61+50.00 TO STA. 73+73.50
 -L- STA. 10+00.00 TO STA. 15+50.00
 -L- STA. 15+50.00 RT TO STA. 17+90.00 RT


NOTE 1: PROPOSED SIDEWALK AND 8' ONLY BERM FROM -L1- STA. 71+74.29 TO STA. 73+73.50
 AND -L- STA. 10+00.00 RT TO -L- STA. 17+90.00 RT

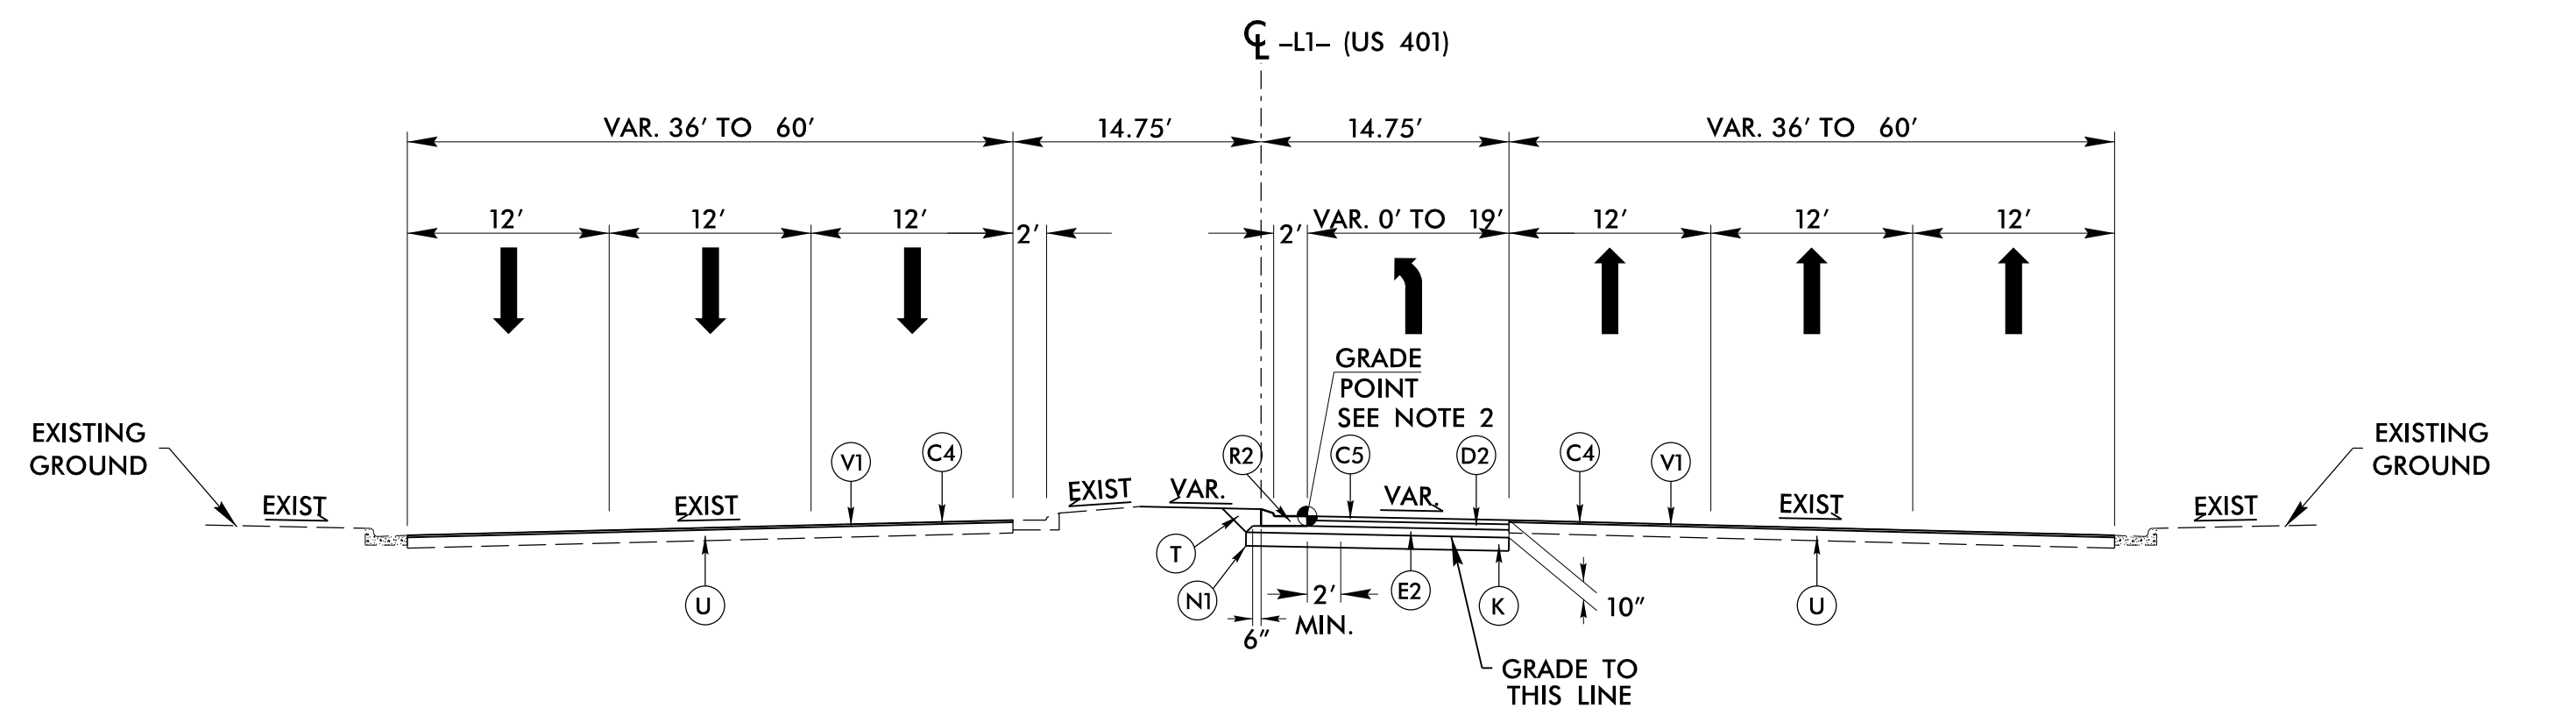

TYPICAL SECTION NO. 19

USE TYPICAL SECTION NO. 19
 -L1- STA. 19+60.00 TO STA. 24+60.00
 -L1- STA. 45+00.00 TO STA. 48+95.00
 -L1- STA. 50+20.00 TO STA. 54+60.00
 -L1- STA. 56+90.00 TO STA. 61+50.00 (USE MIRROR)

SEE INSETS 19A & 19B ON SHEET 2A-9 FOR WIDENING DETAILS
 NOTE 2: GRADE POINT IS ALONG EDGE OF PAVEMENT

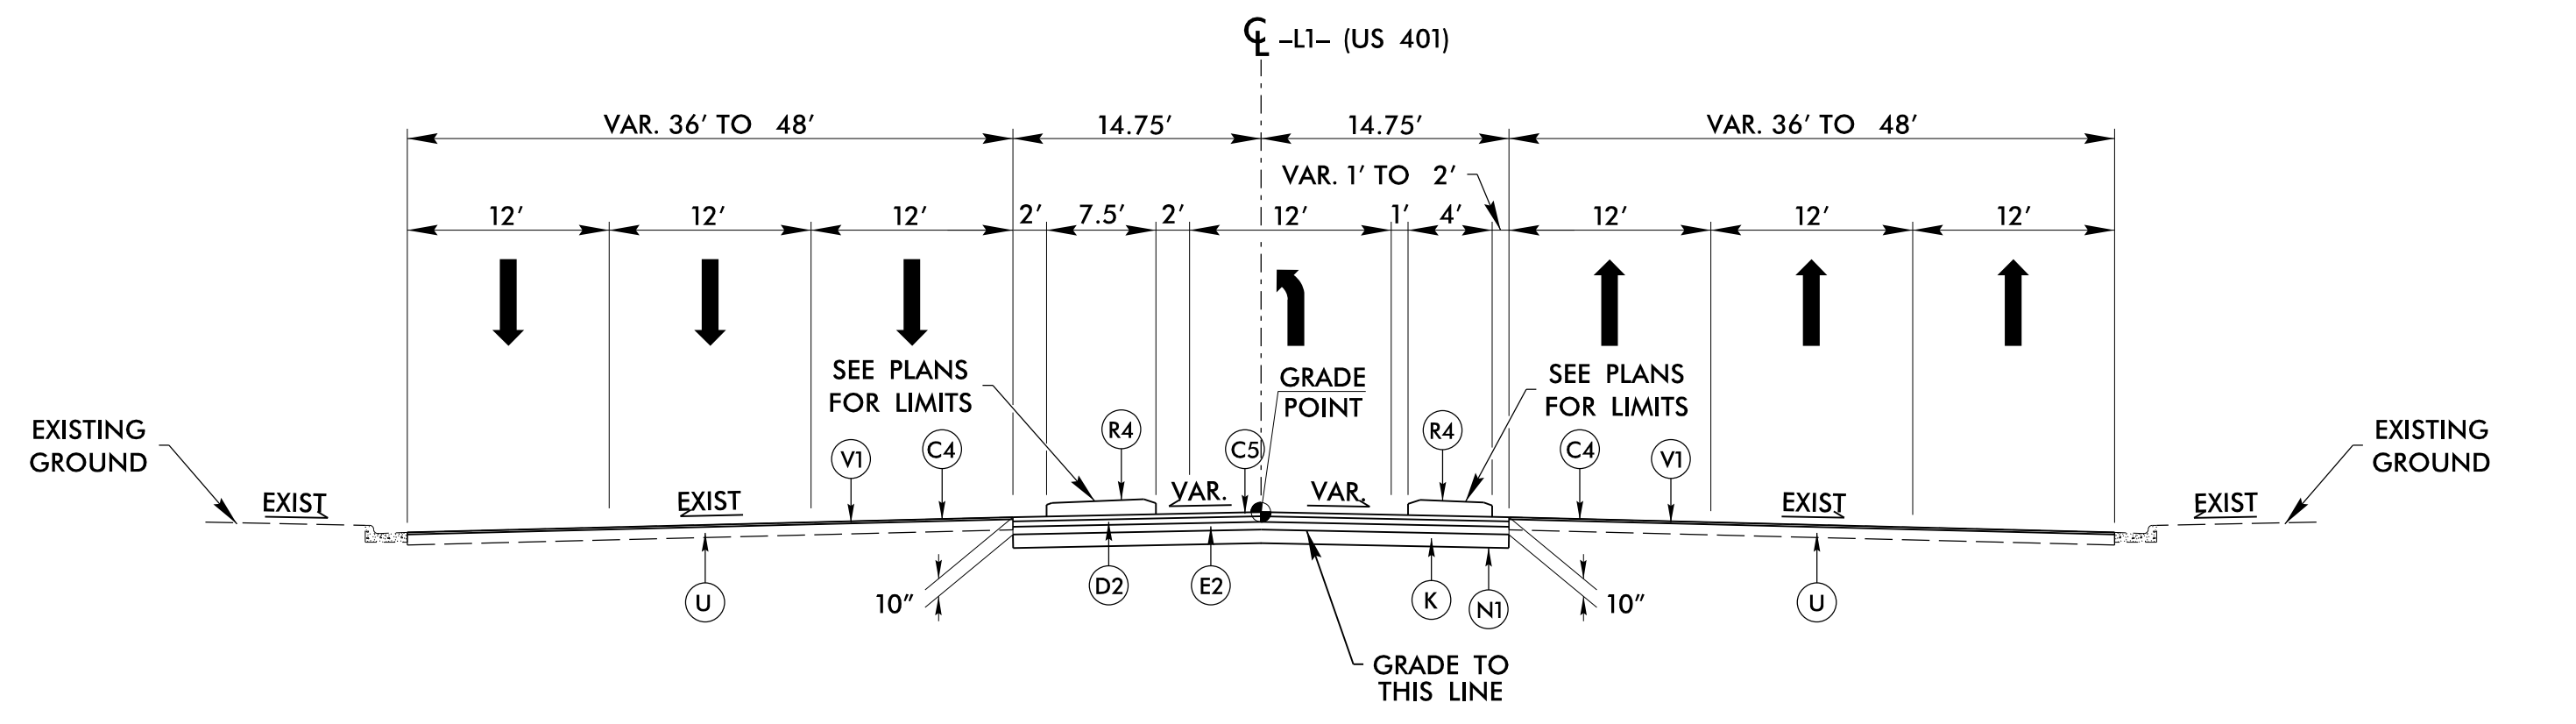

TYPICAL SECTION NO. 20

USE TYPICAL SECTION NO. 20
 -L1- STA. 24+60.00 TO STA. 26+54.43
 -L1- STA. 48+95.00 TO STA. 50+20.00
 -L1- STA. 54+60.00 TO STA. 56+00.00
 -L1- STA. 56+00.00 TO STA. 56+90.00 (USE MIRROR)
 SEE INSETS 19A & 19B ON SHEET 2A-9 FOR WIDENING DETAILS

C1	1 1/2" S9.5B
C2	3" S9.5B
C3	VAR. S9.5B
C4	1 1/2" S9.5C
C5	3" S9.5C
C6	VAR. S9.5C
C7	2" S9.5B
C8	2" S9.5C
D1	2 1/2" I19.0C
D2	4" I19.0C
D3	VAR. I19.0C
E1	4" B25.0C
E2	3" B25.0C
E3	VAR. B25.0C
J1	6" ABC
J2	8" ABC
K	8" CLASS IV S.S.
N1	GEOTEXT. SOIL S.
N2	GEOTEXT. SUB.S.
P	PRIME COAT
R1	2'-6" C & G
R2	2'-9" C & G
R3	4" CONC. ISL. COV.
R4	5" MONO. ISLAND
R5	8"x18" CONC. CURB
R6	S.F. BARRIER
S	CONC. SIDEWALK
T	EARTH MATERIAL
U	EXST. PAVEMENT
V1	1 1/2" MILLING
V2	VAR. MILLING
V3	3" MILLING
W1	WEDGING DET. #1
W2	WEDGING DET. #2
W3	WEDGING DET. #3